



8/23/99

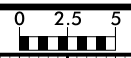

PROJ. REFERENCE NO.
R-4060

SHEET NO.
X-34

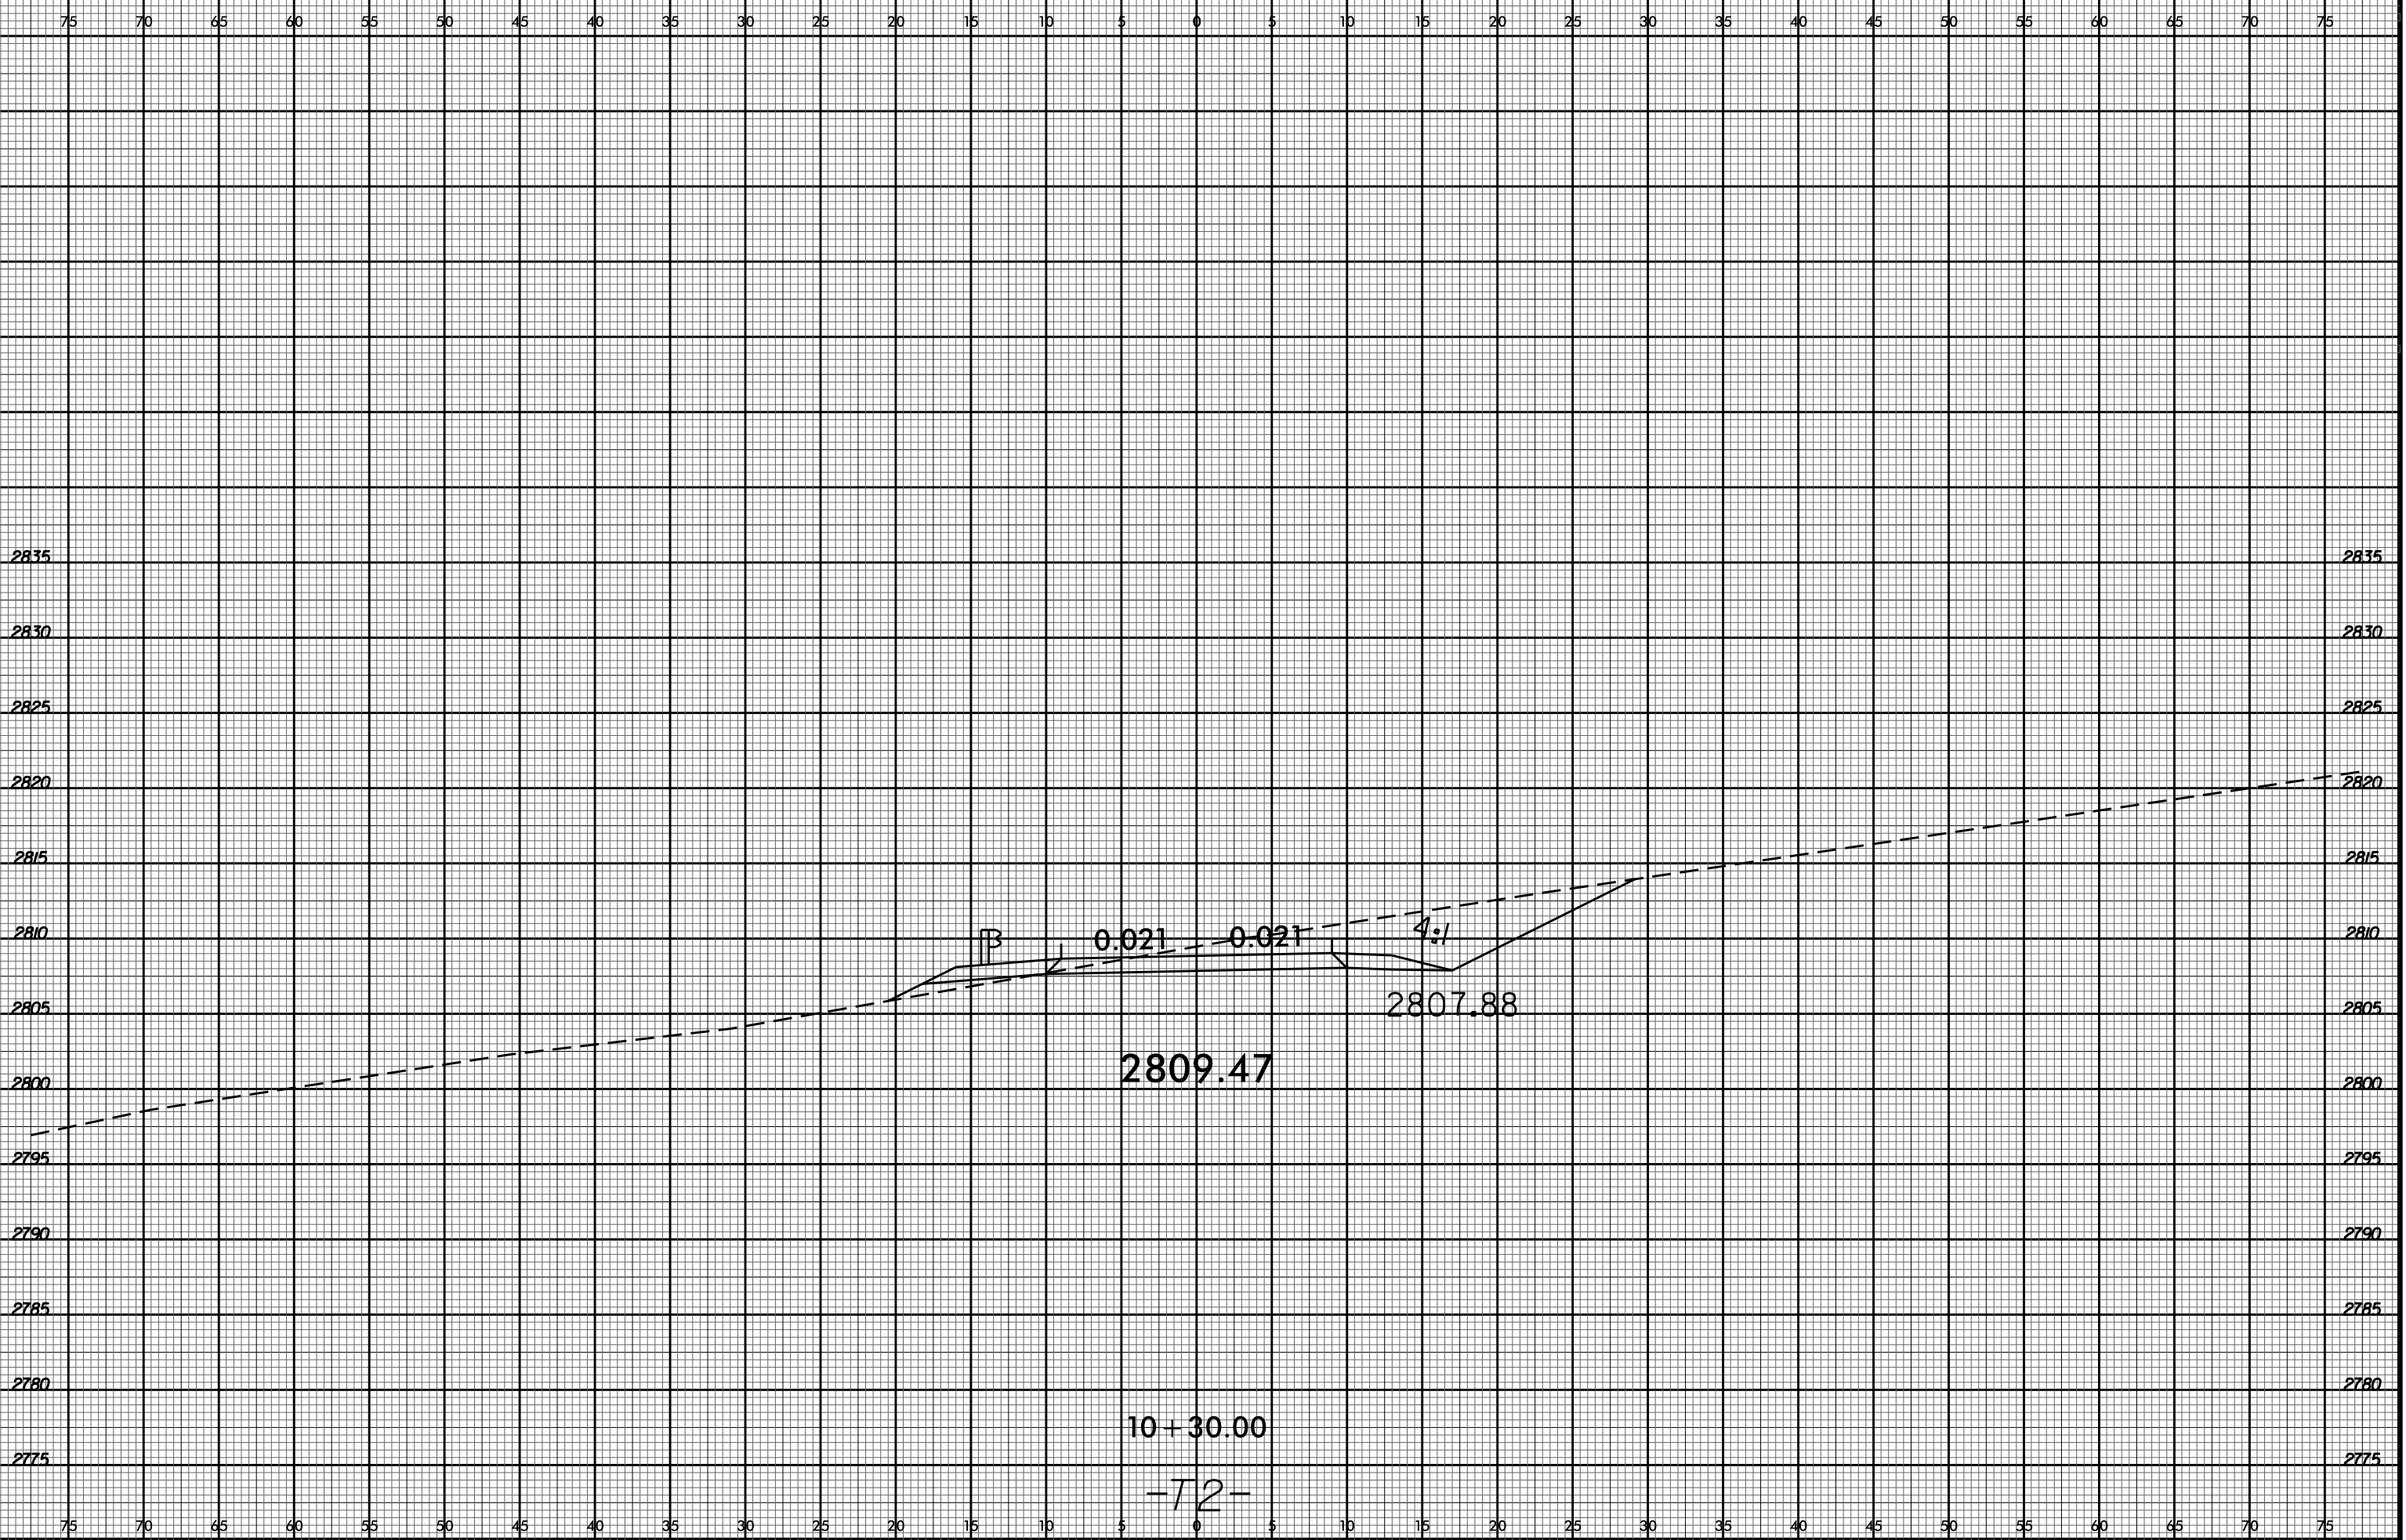

23-JUN-2016 12:11
R:\P4060\REVISED\REVISED - Revised\p1_files\R4060_Rdy_xp1_T2.dgn
\$\$\$\$USERNAME\$\$\$\$