


8/23/99



PROJ. REFERENCE NO.  
**R-4060**

SHEET NO.  
**X-38**

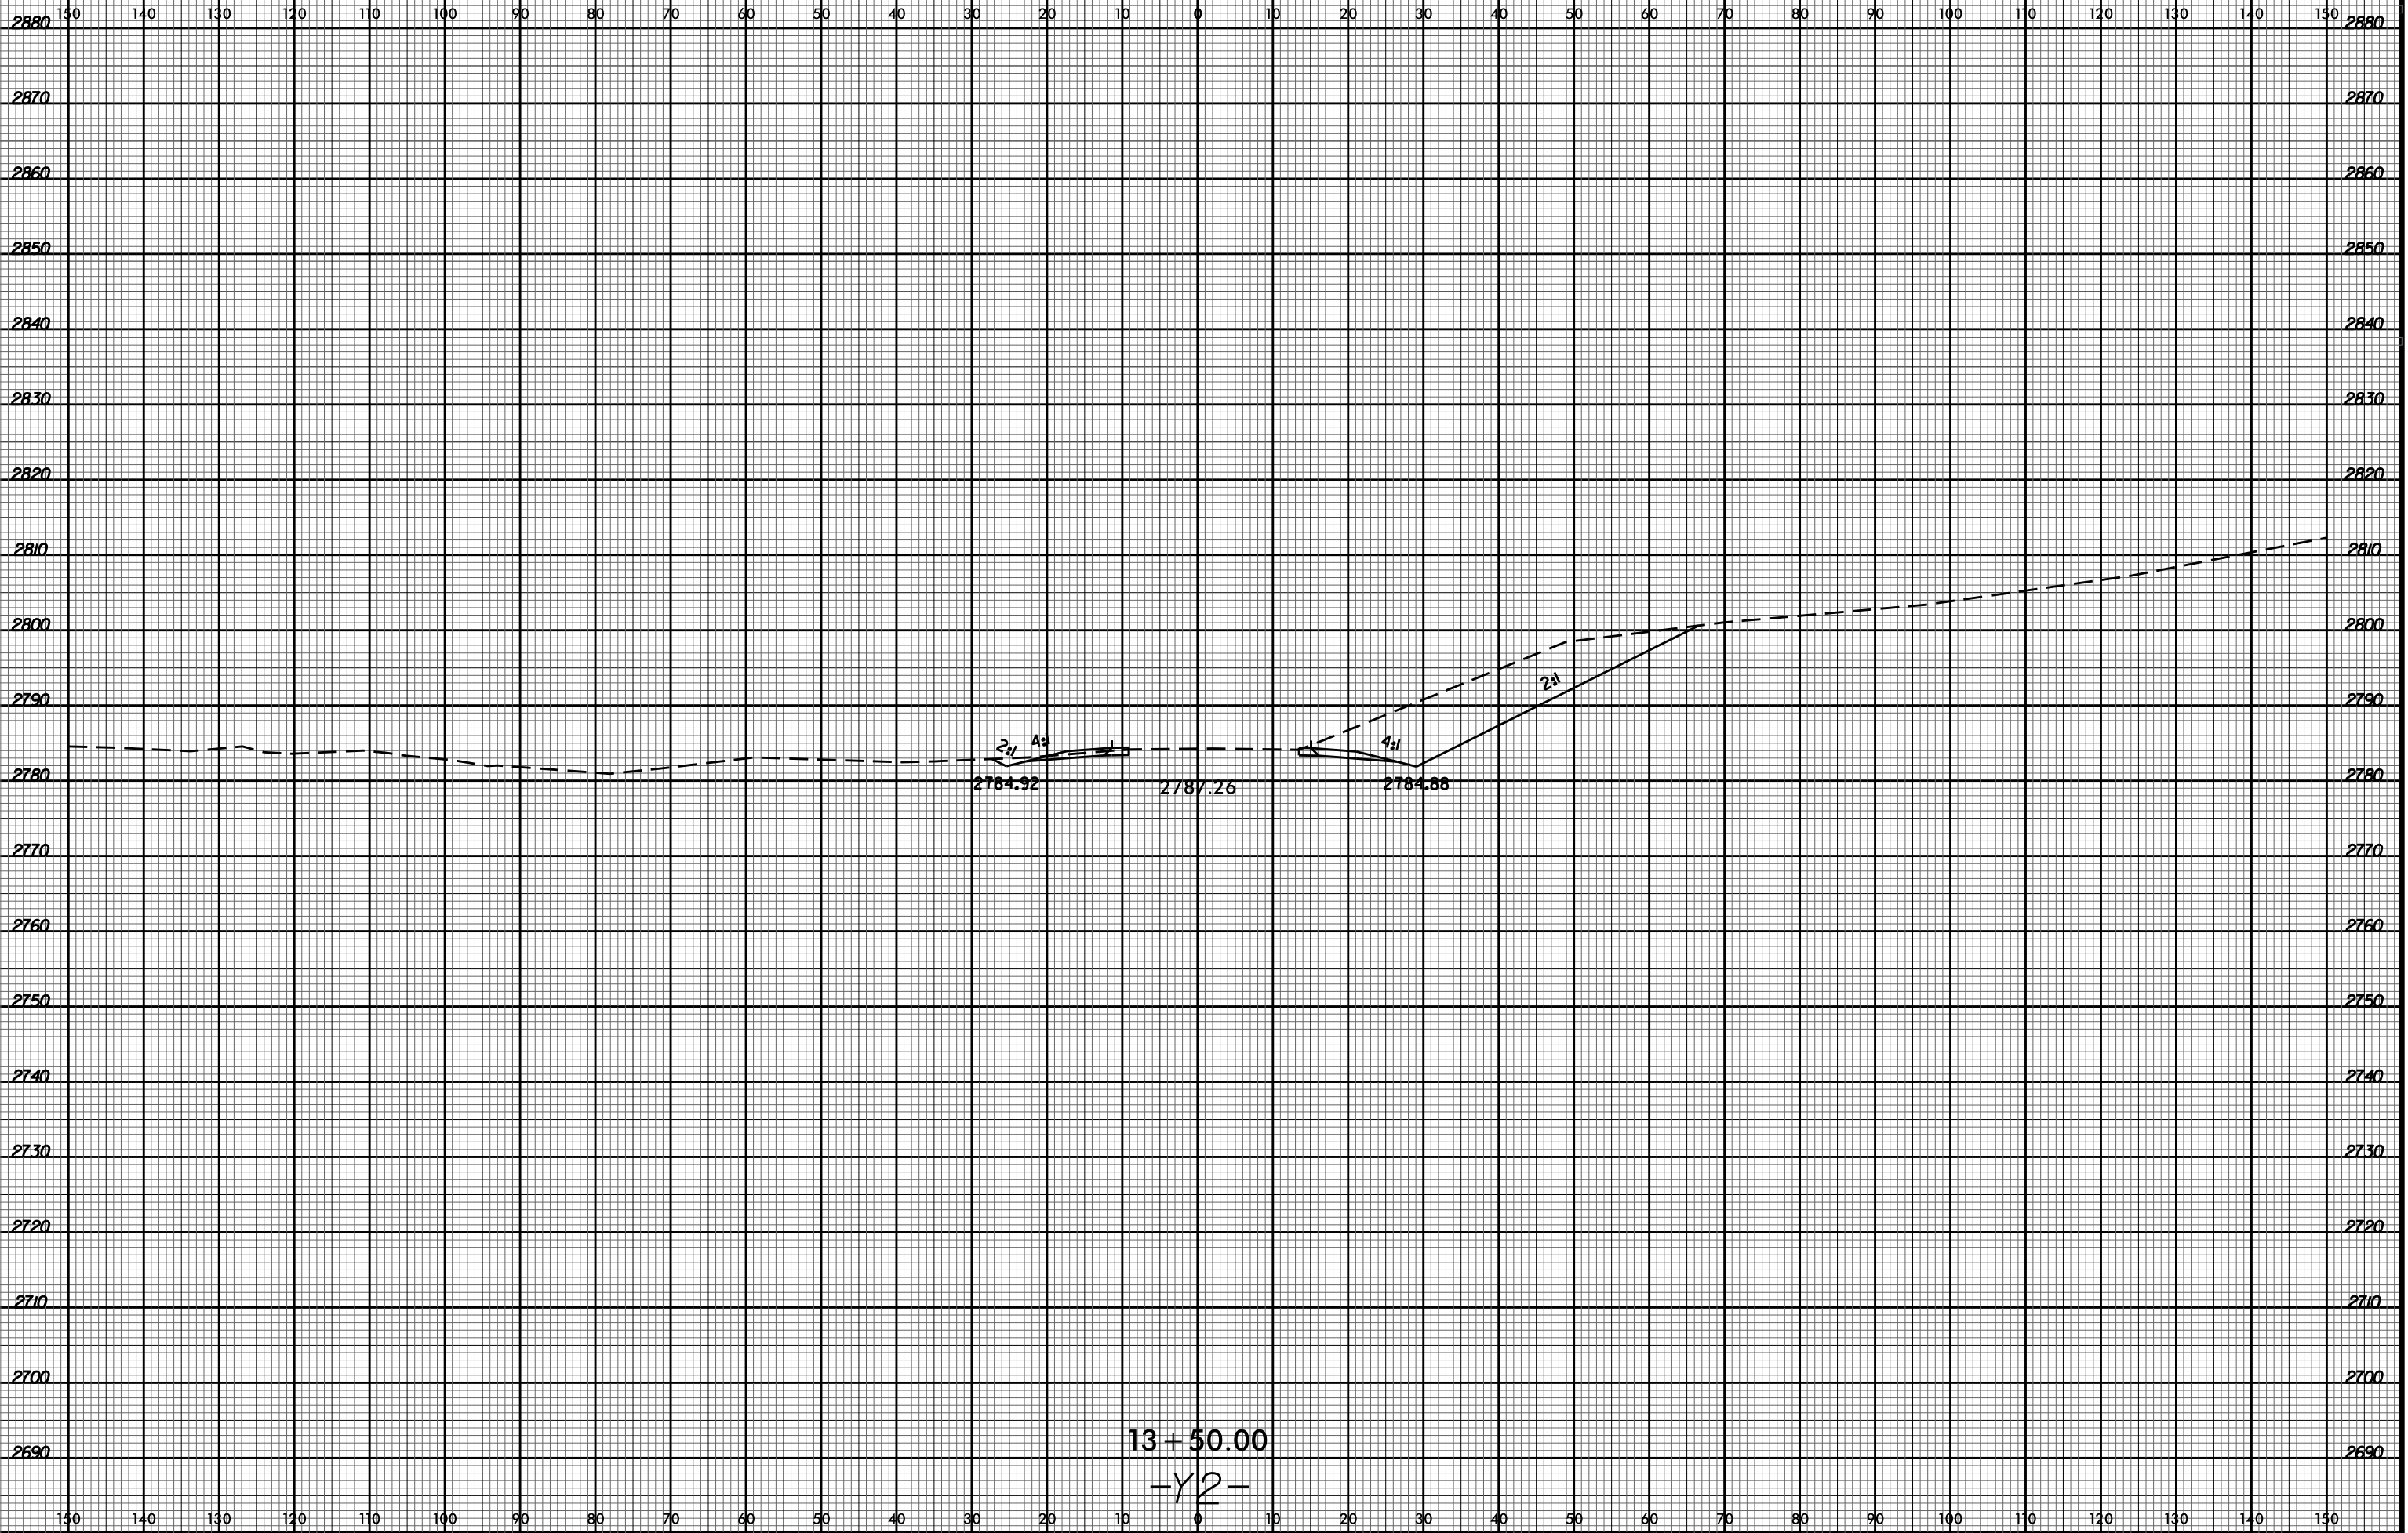

23-JUN-2016 12:11  
R:\P4060\REVISED - Revised\p1\_files\R4060\_Rdy\_xp1\_Y2.dgn  
\$\$\$\$\$USERNAME\$\$\$\$

13+50.00  
-Y2-