


@ END BENT #1

@ END BENT #2

PLAN OF ABUTMENT WALLS

PROJECT NO. R-4060
ALLEGHANY COUNTY
 STATION: 36+45.00 -L-

SHEET 2 OF 2

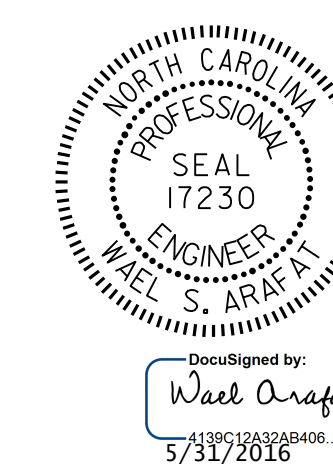

STATE OF NORTH CAROLINA
 DEPARTMENT OF TRANSPORTATION
 RALEIGH

SUPERSTRUCTURE
 PLAN OF SPAN
 DETAILS

DRAWN BY : H. T. BARBOUR DATE : 11-10-15
 CHECKED BY : V. X. NGUYEN DATE : 11-15
 DESIGN ENGINEER OF RECORD: S. T. CHAMPION DATE : 12-20-15

DOCUMENT NOT CONSIDERED
 FINAL UNLESS ALL
 SIGNATURES COMPLETED

| REVISIONS | | | | | | SHEET NO. |
|-----------|-----|-------|-----|-----|-------|--------------|
| NO. | BY: | DATE: | NO. | BY: | DATE: | S-9 |
| 1 | | | 3 | | | TOTAL SHEETS |
| 2 | | | 4 | | | 26 |