

8/17/09

PROJECT REFERENCE NO.	SHEET NO.
B-4440	UC-04
DESIGNED BY: JKC	
DRAWN BY: JKC	
CHECKED BY: KCZ	
APPROVED BY: KCZ	
REVISED:	
NORTH CAROLINA DEPARTMENT OF TRANSPORTATION UTILITIES ENGINEERING SECTION PHONE: (919) 707-6690 FAX: (919) 250-4151	
UTILITY CONSTRUCTION PLANS ONLY	

UTILITY OWNERS ON THIS PROJECT

- TOWN OF SHALLOTTE
UTILITY: 8" & 12" WATER LINE
CONTACT: ALBERT HUGHES
PHONE: 910-279-2766

JERRY DANFORD
DB 206 PG 329
END TIP PROJECT B-4440
-L- POT STA 21+75.00


UTILITY CONSTRUCTION

DOCUMENT NOT CONSIDERED FINAL
UNLESS ALL SIGNATURES COMPLETED

BEGIN CONSTRUCTION
-L- STA 15+03.50

CONTRACTOR SHALL VERIFY THE LOCATION OF THE EXISTING WATER SERVICE LINE CONNECTIONS TO LOWE'S HOME CENTER AS SHOWN BY RECORD. THE RELOCATION SHALL TIE-IN TO THE EXISTING 12" WATER LINE BEFORE THE LOWE'S HOME CENTER WATER SERVICE CONNECTION POINT. CONTRACTOR SHALL ADJUST TIE-IN LOCATION AS NECESSARY.

- NOTES:
- REFER TO SHEET UC-3 FOR NOTES.
 - REFER TO SHEETS UC-3A AND 3B FOR DETAILS.
 - EXTEND 8" WL AND TIE-IN TO NEW 12" WL WITH 12X8 TEE.
 - PIPE TIE-IN ELEVATIONS NOT VERIFIED.
 - WATER LINE ELEVATIONS IN PROFILE ARE TO CENTER OF PIPE.

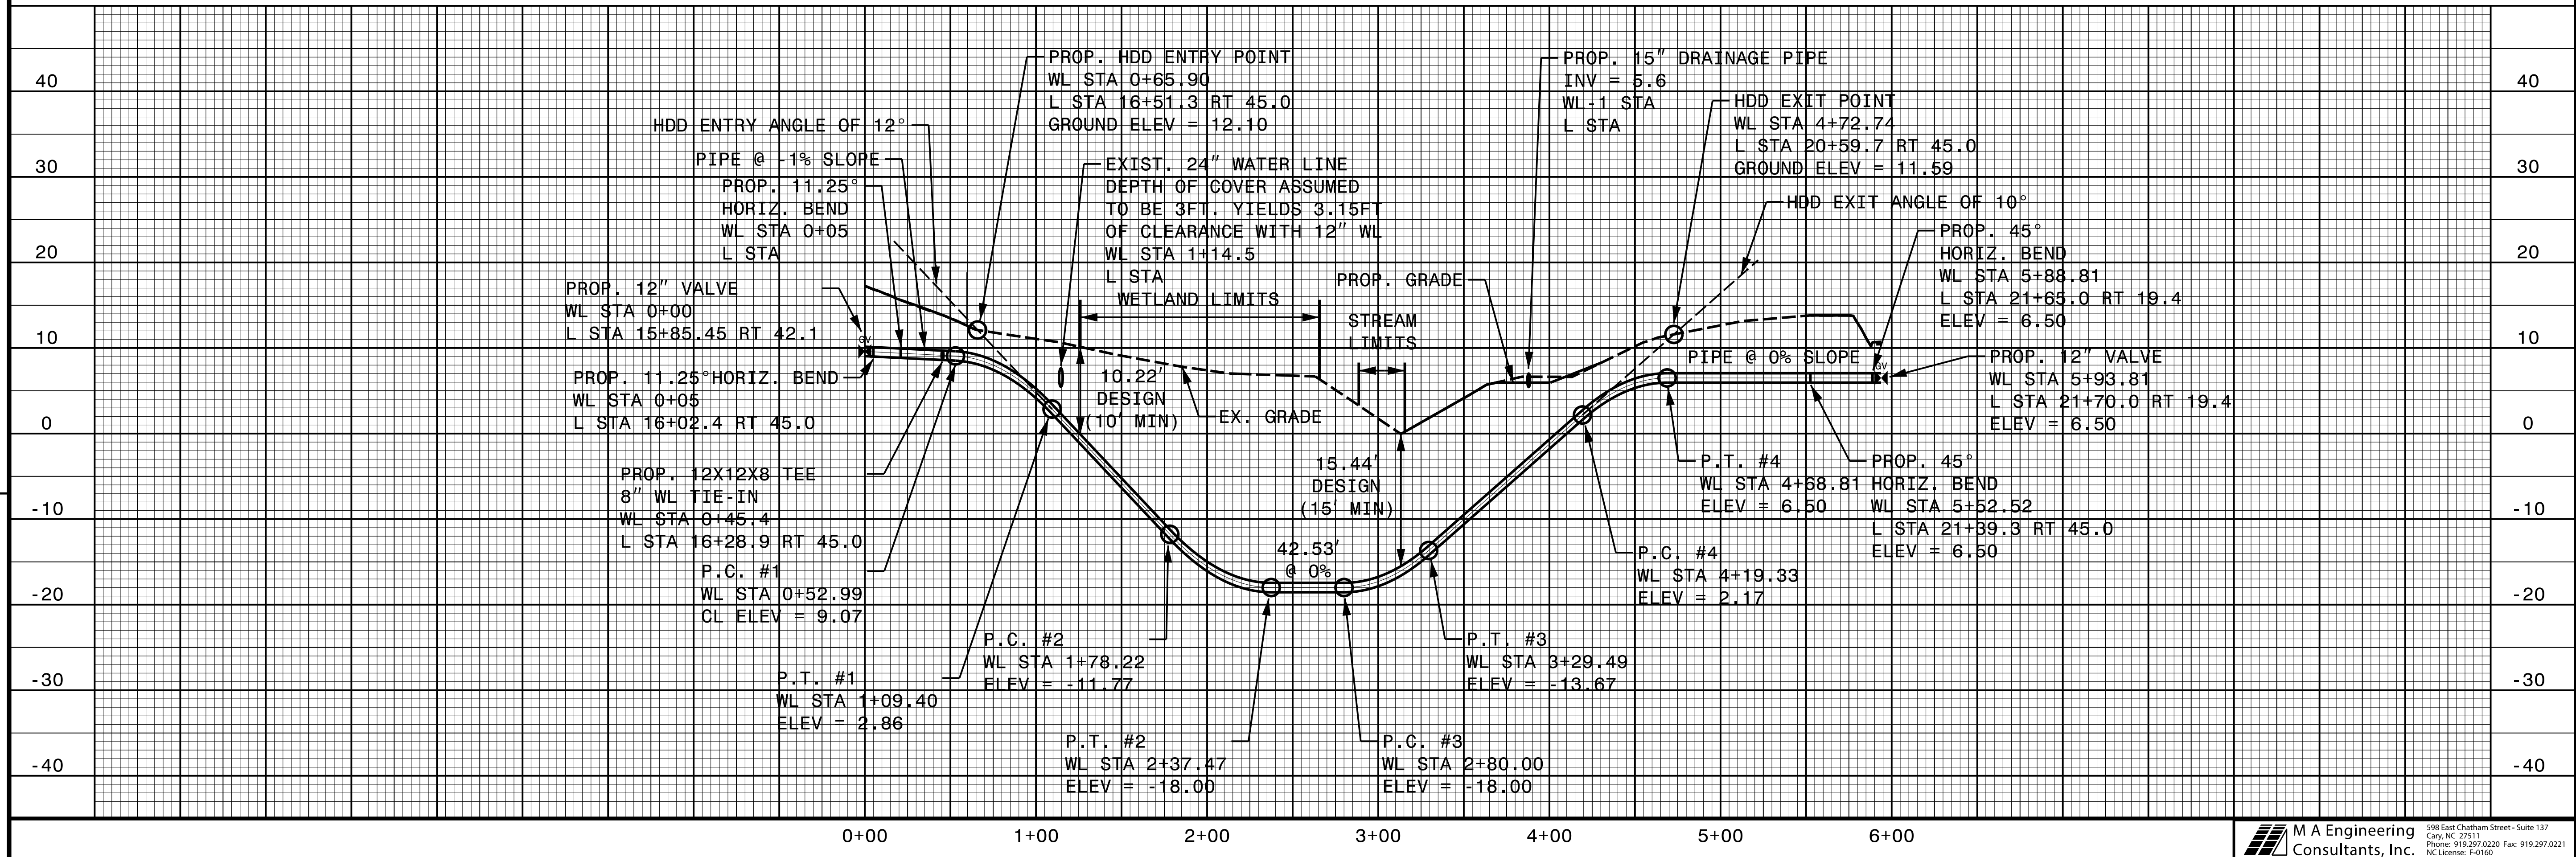

REVISIONS