

18+00


18+50

19+00


19+50

20+00

F.A. PROJECT NO. BRZ-1349 (1)

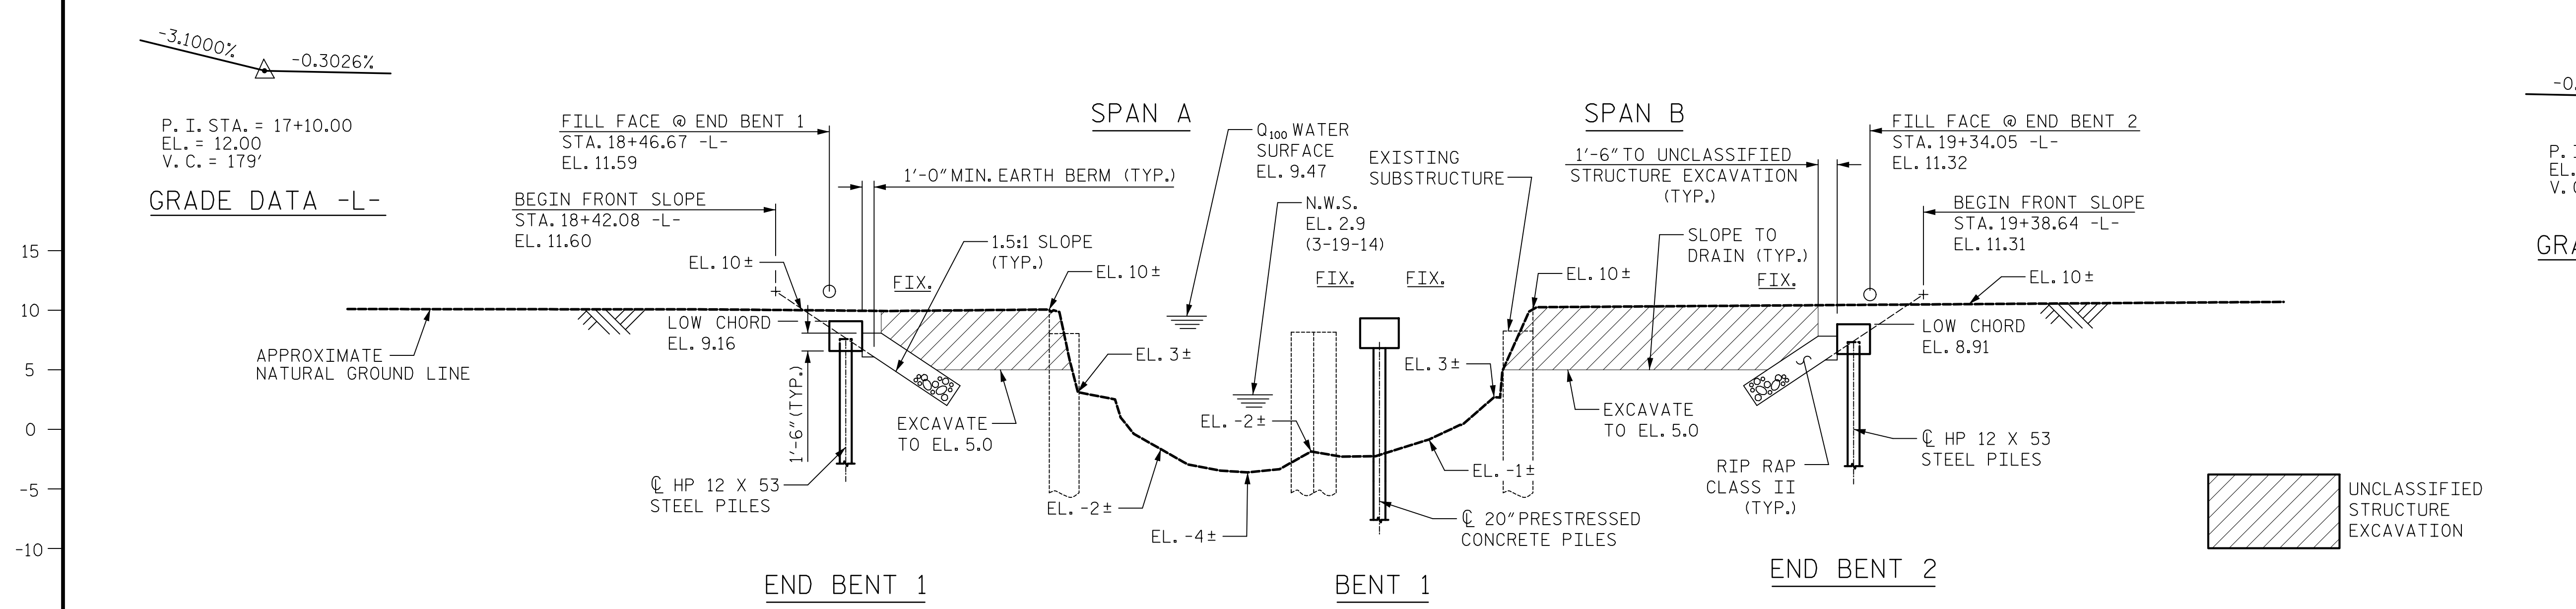

I HEREBY CERTIFY THESE PLANS ARE THE AS-BUILT PLANS

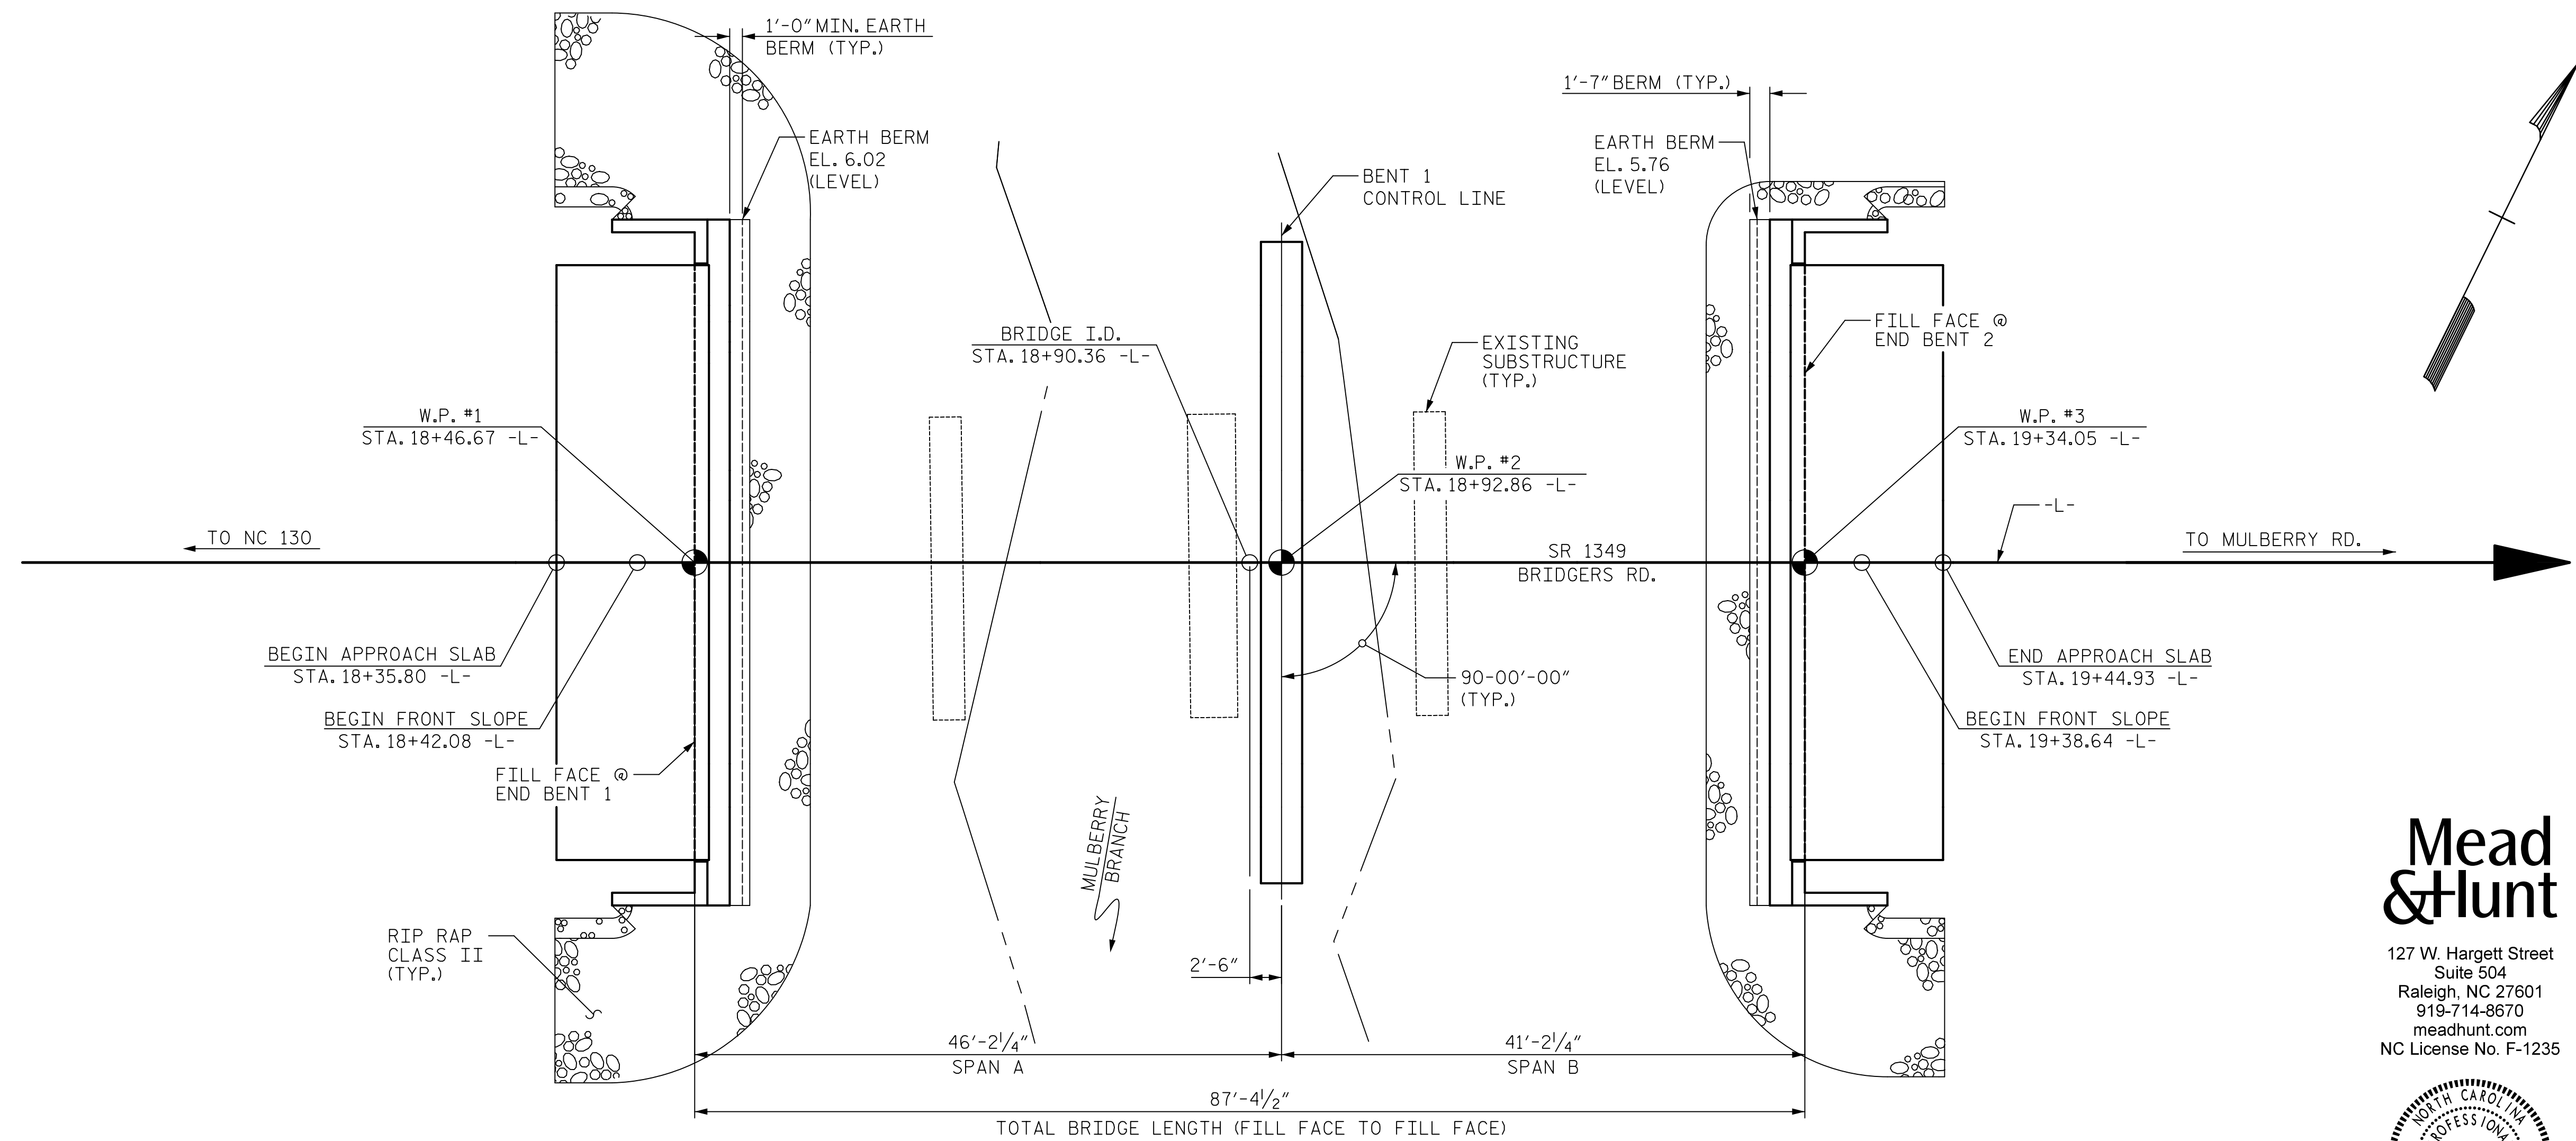

Mead & Hunt

127 W. Hargett Street
Suite 504
Raleigh, NC 27601
919-714-8670
meadhunt.com
NC License No. F-1235

PROFESSIONAL SEAL
15832
ENGINEER
J. A. LEE

PROJECT NO. B-4440
BRUNSWICK COUNTY
STATION: 18+90.36 -L-
SHEET 1 OF 3 REPLACES BRIDGE NO. 163

STATE OF NORTH CAROLINA
DEPARTMENT OF TRANSPORTATION
RALEIGH

GENERAL DRAWING
FOR BRIDGE OVER MULBERRY
BRANCH ON SR 1349 BETWEEN
NC 130 & MULBERRY RD.

DRAWN BY : J.S. HOBSON DATE : 2/10/15
CHECKED BY : J.A. LEE DATE : 2/20/15
DESIGN ENGINEER OF RECORD : J.A. LEE DATE : 2/20/15

DOCUMENT NOT CONSIDERED
FINAL UNLESS ALL
SIGNATURES COMPLETED

| REVISIONS | | | | SHEET NO. | |
|-----------|-----|-------|-----|-----------|-----------------|
| NO. | BY: | DATE: | NO. | BY: | DATE: |
| 1 | | | 3 | | |
| 2 | | | 4 | | |
| | | | | | S-01 |
| | | | | | TOTAL SHEETS 22 |