


DETAIL "A"  
 (TYPICAL EACH END OF UNIT)  
 NOTE: EXTERIOR UNIT SHOWN - INTERIOR UNIT SIMILAR EXCEPT OMIT #5 S3 BARS.

PLAN OF UNIT  
 SPAN A

DRAWN BY : J.S. HOBSON DATE : 2/16/15  
 CHECKED BY : J.A. LEE DATE : 2/20/15  
 DESIGN ENGINEER OF RECORD : J.A. LEE DATE : 2/20/15

**Mead & Hunt**  
 127 W. Hargett Street  
 Suite 504  
 Raleigh, NC 27601  
 919-714-8670  
 meadhunt.com  
 NC License No. F-1235

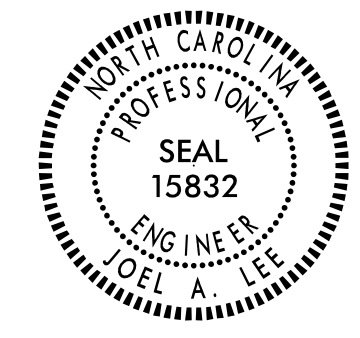

PROJECT NO. B-4440  
 BRUNSWICK COUNTY  
 STATION: 18+90.36 -L-  
 SHEET 2 OF 4

STATE OF NORTH CAROLINA  
 DEPARTMENT OF TRANSPORTATION  
 RALEIGH  
 PLAN OF 45' UNIT  
 45'-6" CLEAR ROADWAY  
 90° SKEW  
 (SPAN A)

DOCUMENT NOT CONSIDERED  
 FINAL UNLESS ALL  
 SIGNATURES COMPLETED

REVISIONS						SHEET NO.
NO.	BY:	DATE:	NO.	BY:	DATE:	S-06
1			3			TOTAL SHEETS
2			4			22