


DETAIL "A"
 (TYPICAL EACH END OF UNIT)
 NOTE: EXTERIOR UNIT SHOWN - INTERIOR UNIT SIMILAR EXCEPT OMIT #5 S3 BARS.

PLAN OF UNIT
 SPAN B

DRAWN BY : J.S. HOBSON DATE : 2/16/15
 CHECKED BY : J.A. LEE DATE : 2/20/15
 DESIGN ENGINEER OF RECORD : J.A. LEE DATE : 2/20/15

Mead & Hunt
 127 W. Hargett Street
 Suite 504
 Raleigh, NC 27601
 919-714-8670
 meadhunt.com
 NC License No. F-1235

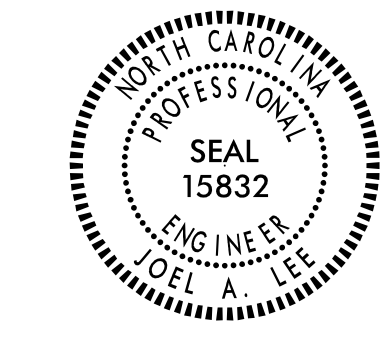

PROJECT NO. B-4440
 BRUNSWICK COUNTY
 STATION: 18+90.36 -L-
 SHEET 3 OF 4

STATE OF NORTH CAROLINA
 DEPARTMENT OF TRANSPORTATION
 RALEIGH
 PLAN OF 40' UNIT
 45'-6" CLEAR ROADWAY
 90° SKEW
 (SPAN B)

REVISIONS						SHEET NO.
NO.	BY:	DATE:	NO.	BY:	DATE:	S-07
1			3			TOTAL SHEETS
2			4			22

DOCUMENT NOT CONSIDERED
 FINAL UNLESS ALL
 SIGNATURES COMPLETED