



etc

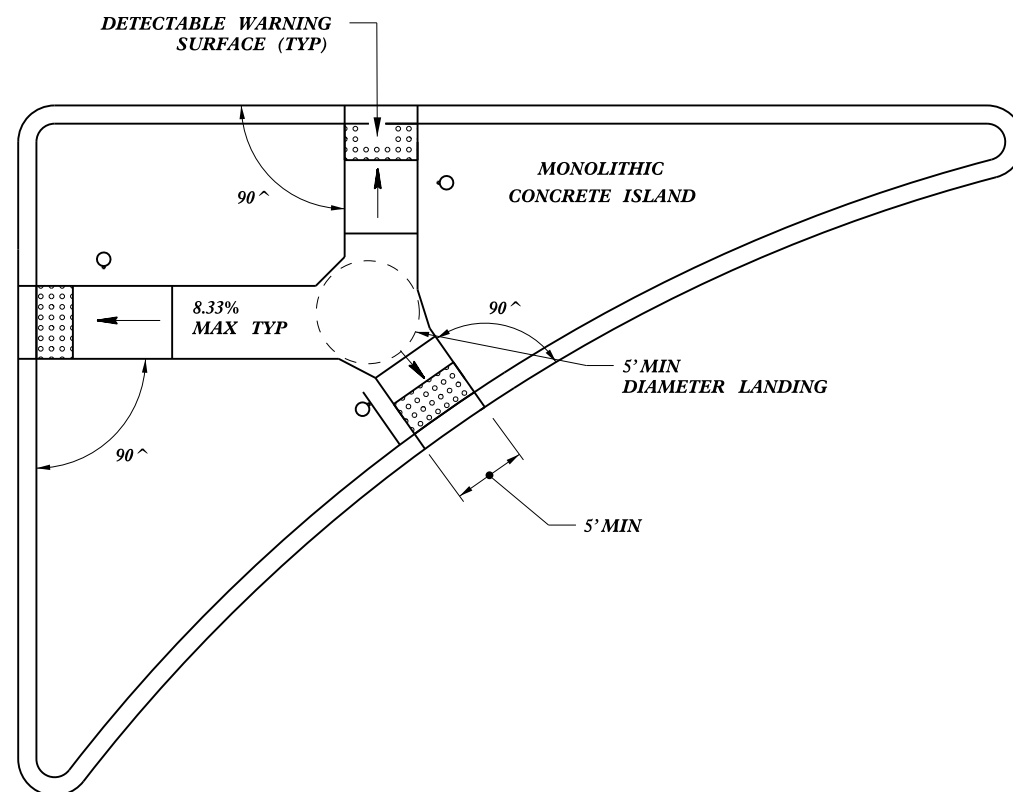

**LARGE ISLAND
CURB RAMPS**

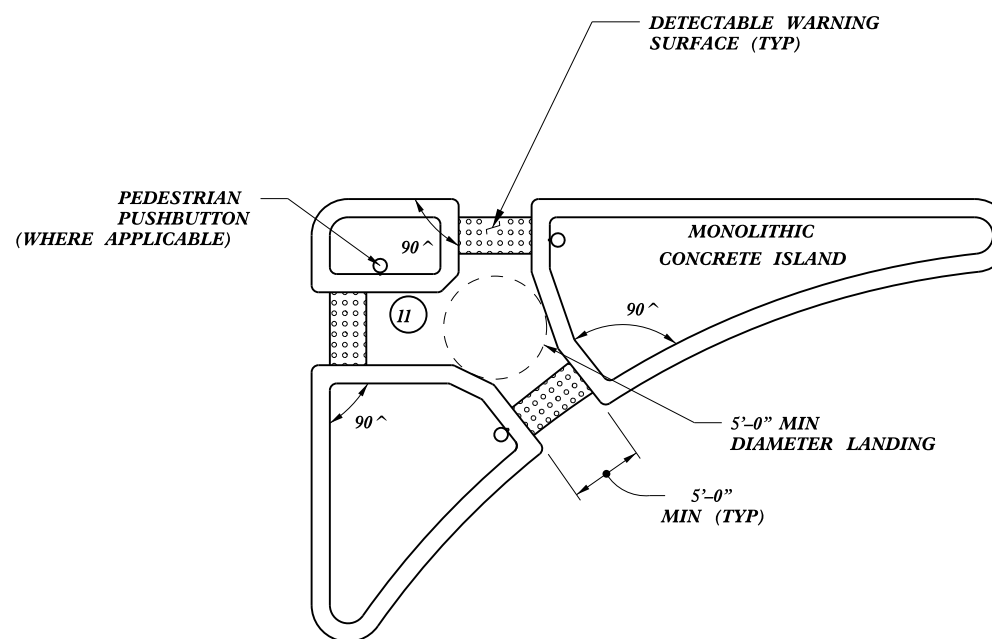

**SMALL ISLAND
WITH CUT THROUGH**

-SEE ROADWAY DETAIL DRAWING 848D05 FOR DETECTABLE WARNING SURFACE AND FOR RAMP NOTES.

-SEE ROADWAY STANDARD DRAWING 852.01 FOR CONCRETE ISLAND DIMENSIONS.

5/14/99
 04-AUG-2011 09:03
 S:\Contracts\2012 Standard Drawings\2012 Curb Ramp Special Details\Curb Ramp Details.dgn
 \$\$\$USERNAME\$\$\$

CONTRACT STANDARDS AND DEVELOPMENT UNIT	
Office 919-707-6950 FAX 919-250-4119	
CURB RAMPS	
Median or Turn Lane Islands	
ORIGINAL BY: J.S. HOWERTON	DATE: 7/7/11
MODIFIED BY:	DATE:
CHECKED BY:	DATE:
FILE SPEC. :stds/2012CurbRamp/CurbRampDetails.dgn	