




6/2/99

PROJECT REFERENCE NO. B-5142	SHEET NO. 2B-01
ROADWAY DESIGN ENGINEER NORTH CAROLINA PROFESSIONAL SEAL 026964 Bryan C. Key	
11/3/2015	
<b>DOCUMENT NOT CONSIDERED FINAL UNLESS ALL SIGNATURES COMPLETED</b>	

### DETAIL OF -Y3- TRANSITION TO EXISTING

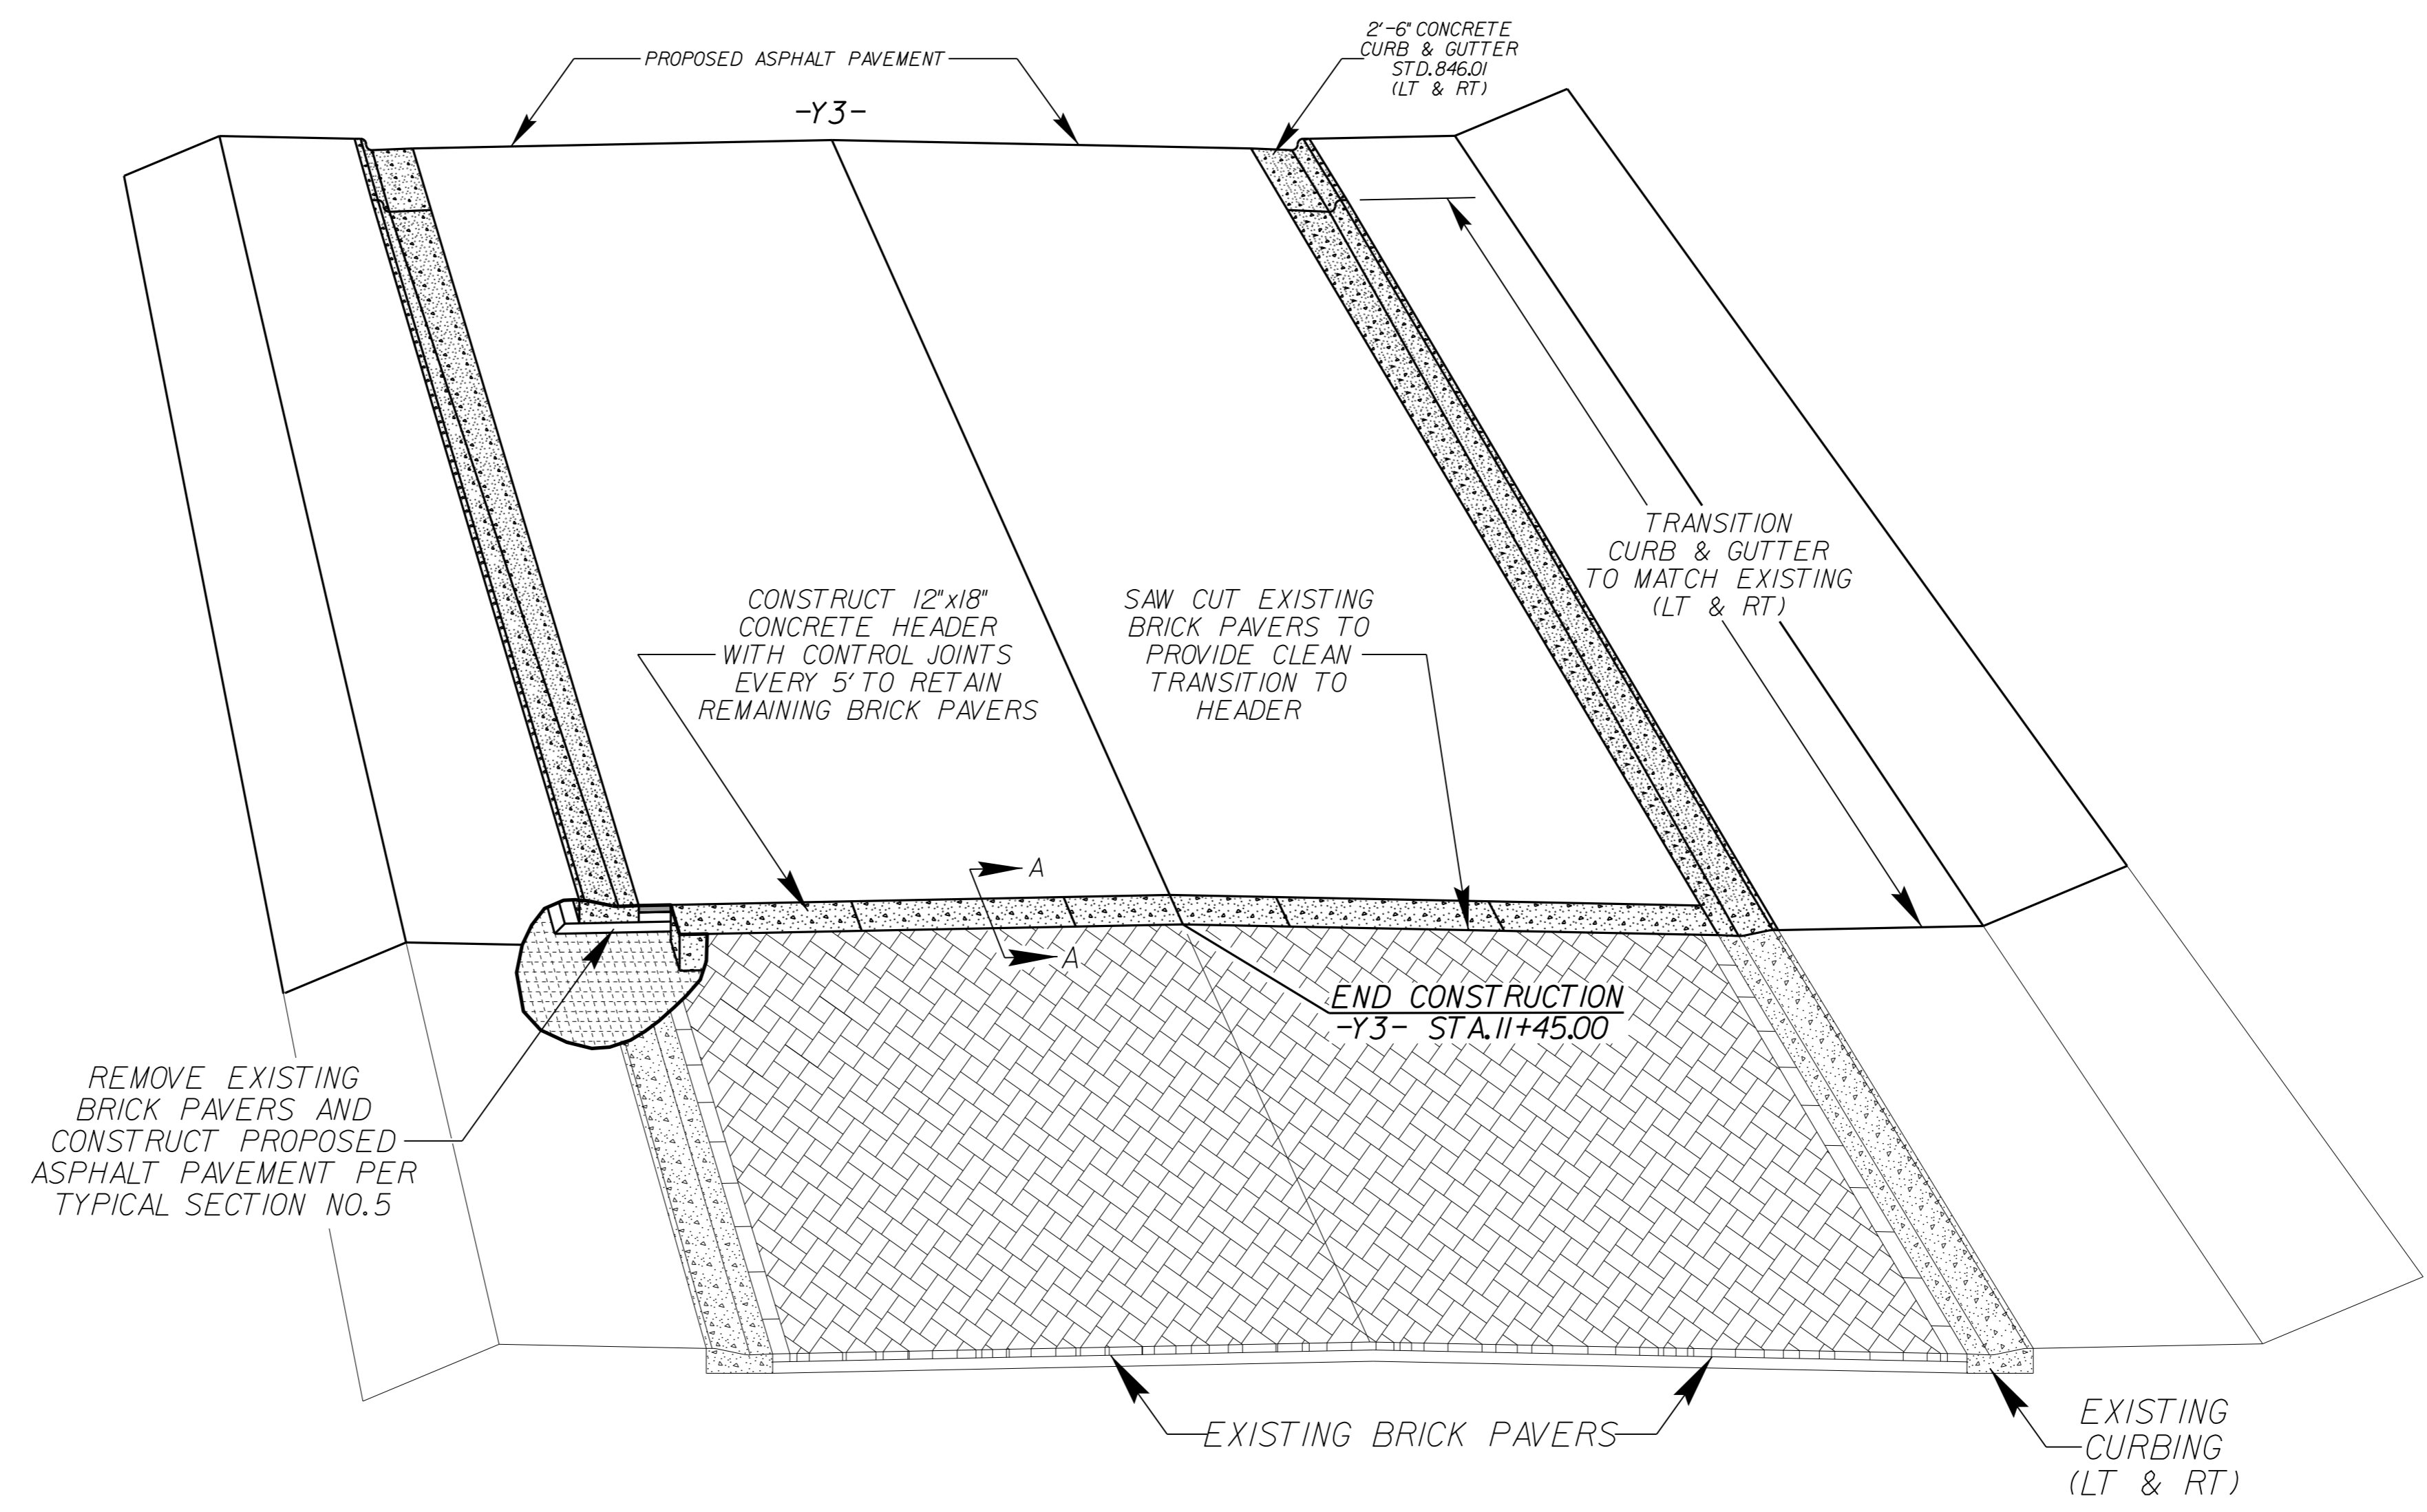

REMOVE EXISTING BRICK PAVERS AND CONSTRUCT PROPOSED ASPHALT PAVEMENT PER TYPICAL SECTION NO.5

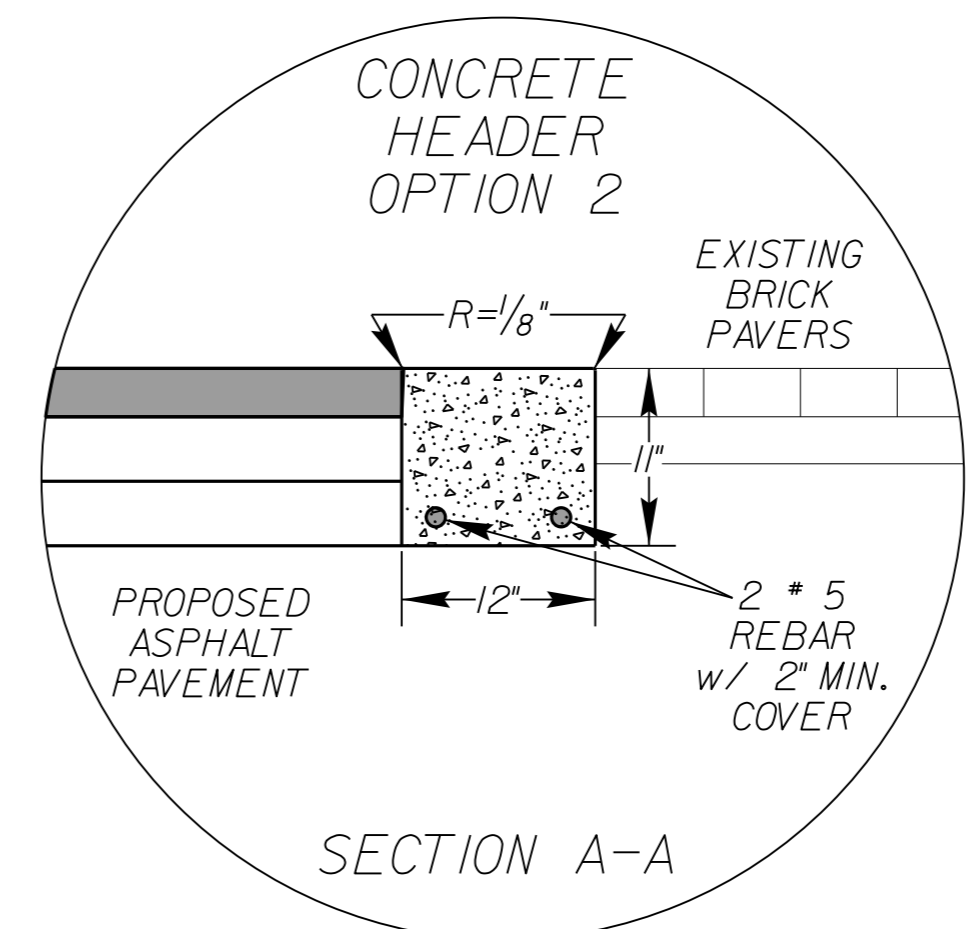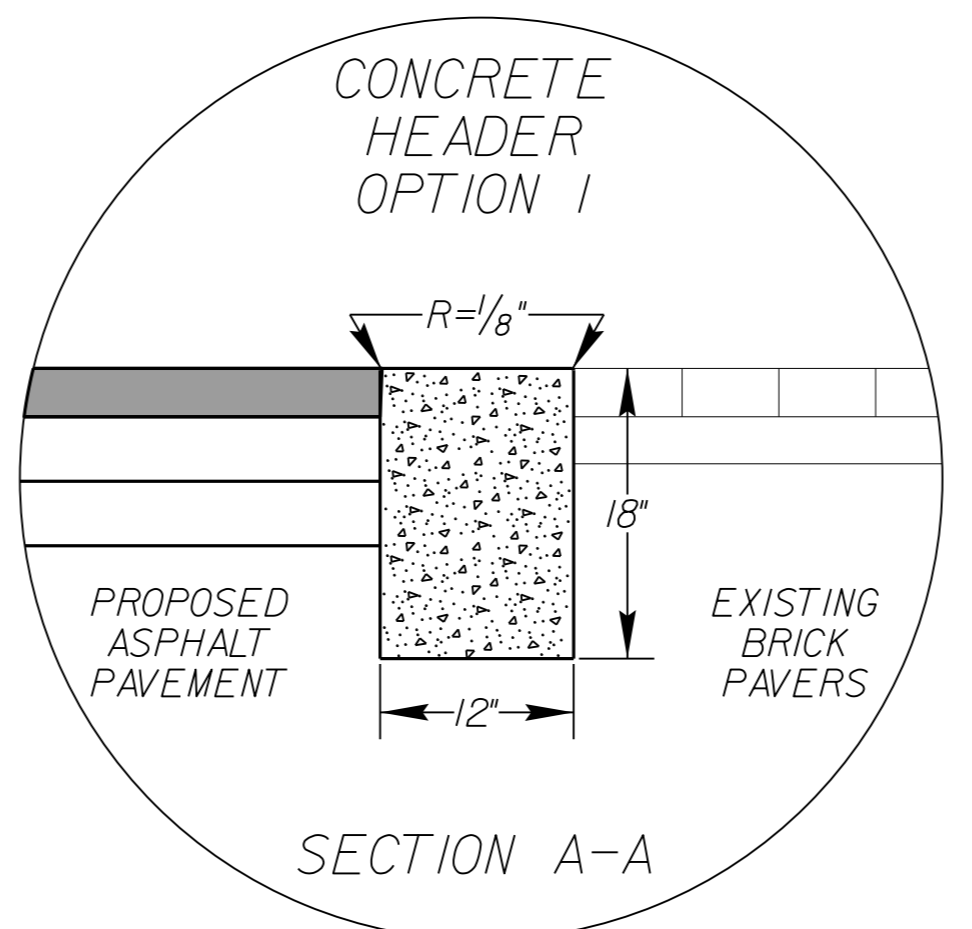

SEE SHEET 2A-04 FOR -Y3- TYPICAL SECTION  
SEE SHEET 5 FOR -Y3- PLAN VIEW

03 NOV 2015 08:58 B-5142-Rdy\_TYP.dgn