


STATE OF NORTH CAROLINA
DEPARTMENT OF TRANSPORTATION

| | |
|---|---------------------|
| PROJECT REFERENCE NO. B-5142 | SHEET NO. SIGN-1 |
| APPROVED: <i>Ron King</i> 13ETAF78A44448 | |
| DATE: 10/6/2015 | |
| SEAL  | |

SIGNING PLAN
IREDELL COUNTY

LOCATION: BRIDGE NO.57 ON SR 1302
OVER CORNELIUS CREEK

T.I.P.: B-5142

CONTRACT: C203662

SUMMARY OF QUANTITIES

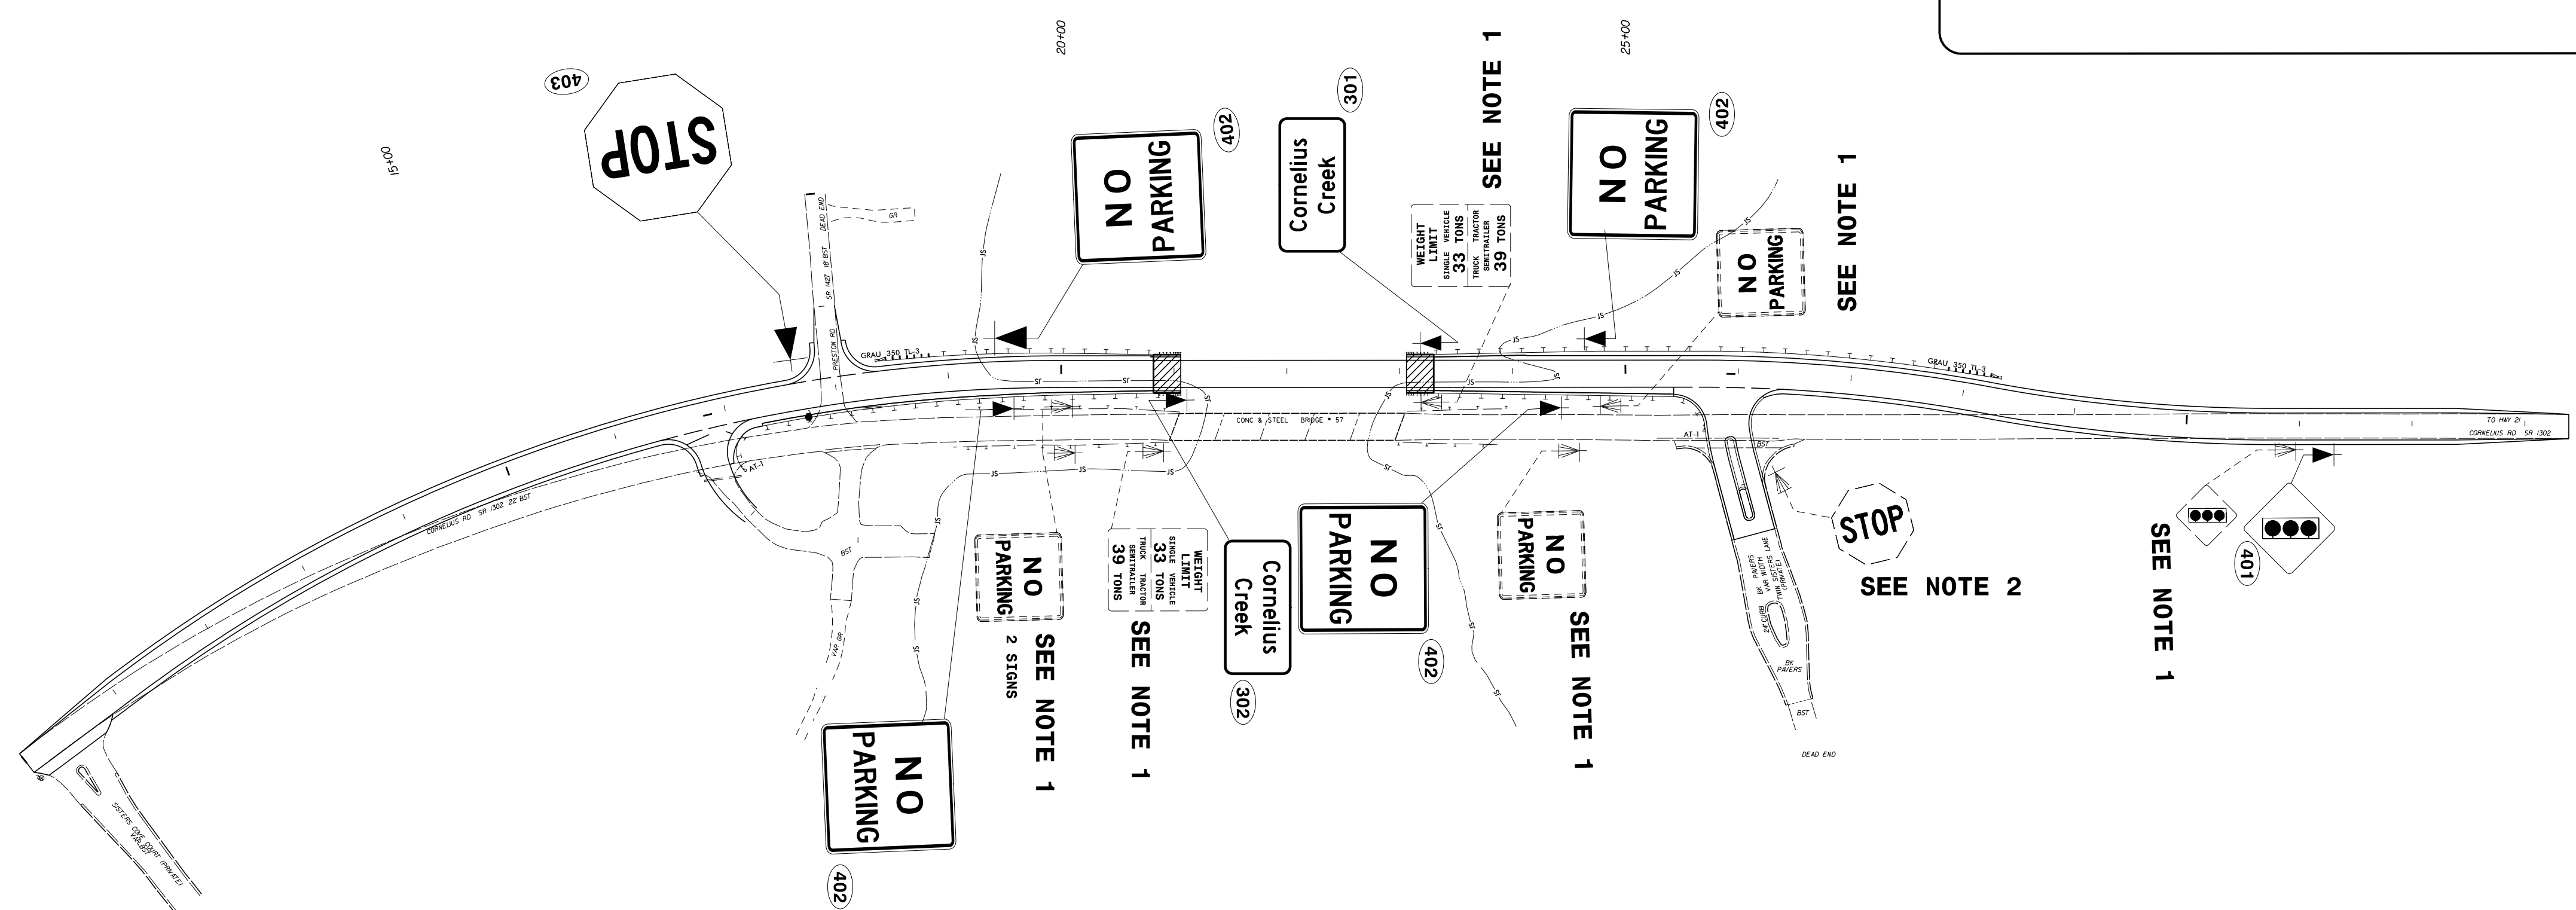
| ITEM NO. | | ITEM DESCRIPTION | QUANTITY | UNIT |
|------------|-----------|--|----------|------|
| DESC. NO. | SECT. NO. | | | |
| 4072000000 | 903 | SUPPORTS, 3 LB STEEL U-CHANNEL | 187 | L.F. |
| 4102000000 | 904 | SIGN ERECTION, TYPE E | 6 | EA. |
| 4096000000 | 904 | SIGN ERECTION, TYPE D | 2 | EA. |
| 4116100000 | 904 | SIGN ERECTION, RELOCATE SIGN TYPE E (GROUND MOUNTED) | 1 | EA. |
| 4155000000 | 907 | DISPOSAL OF SIGN SYSTEM, U-CHANNEL | 7 | EA. |

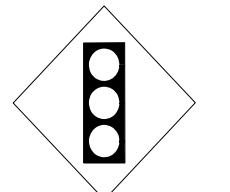
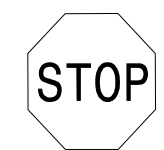

PROJECT NOTES

- DISPOSAL OF SIGN SYSTEM, U-CHANNEL
- SIGN ERECTION, RELOCATE SIGN TYPE E

GENERAL NOTES

- SIGNS FURNISHED BY STATE
- IF REMOVAL OR RELOCATION OF SIGNS ON PRIVATE STREET (NON-STATE MAINTAINED) IS REQUIRED DUE TO CONSTRUCTION, THE CONTRACTOR SHALL INFORM THE ENGINEER. THE WORK WILL BE COMPLETED BY OTHERS.
- WHEN NOT STATIONED OR DIMENSIONED ON PLANS, ALL 'E' AND 'F' SIGNS SHALL BE FIELD LOCATED BY THE ENGINEER
- ALL EXISTING SIGNS ON "U" CHANNEL POST WITHIN THE PROJECT LIMITS SHALL BE REMOVED AND DISPOSED OF UNLESS OTHERWISE NOTED ON PLANS.
- WHEN EXISTING SIGNS ARE REMOVED AND INSTALLED ON NEW SUPPORTS, THE RE-ERECTION SHALL IMMEDIATELY FOLLOW THE REMOVAL.
- THE BACKGROUND FOR TYPE E & F SIGNS SHALL BE TYPE C REFLECTIVE SHEETING.
- SEE ROADWAY PLANS FOR GUARD/GUIDE RAIL DETAILS.



| | |
|---|--|
| <p>401 QUANTITY REQ'D . 1</p>  <p>30 X 30 M3-3</p> <p>ONE "U" POST PER SIGN</p> | <p>403 QUANTITY REQ'D . 1</p>  <p>36 X 36 R1-1</p> <p>ONE "U" POST PER SIGN</p> |
| <p>402 QUANTITY REQ'D . 4</p>  <p>24 X 30 R8-3A</p> <p>ONE "U" POST PER SIGN</p> | |

ROADWAY STANDARD DRAWING

THE FOLLOWING ROADWAY STANDARDS AS APPEAR IN "ROADWAY STANDARD DRAWINGS" - PROJECT SERVICES UNIT - N.C. DEPARTMENT OF TRANSPORTATION - RALEIGH, N.C., DATED JANUARY 2012 ARE APPLICABLE TO THIS PROJECT AND BY REFERENCE HEREBY ARE CONSIDERED A PART OF THESE PLANS:

| | |
|--------|--|
| 904.10 | ORIENTATION OF GROUND MOUNTED SIGNS |
| 904.50 | MOUNTING OF TYPE 'D', 'E' AND 'F' SIGNS ON 'U' CHANNEL POSTS |

INDEX

| SHEET NO. | DESCRIPTION |
|-----------|-------------|
| SIGN-1 | TITLE SHEET |
| SIGN-2 | SIGN DESIGN |

PLAN PREPARED BY: N.C.D.O.T. SIGNING AND DELINEATION UNIT

KELVIN JORDAN SIGNING & DELINEATION REGIONAL ENGINEER
J.NAVARRETE SIGNING & DELINEATION PROJECT DESIGN ENGINEER

