


5/14/2009

PROJECT REFERENCE NO. B-5142	SHEET NO. UC-6
DESIGNED BY: MOS	
DRAWN BY: MOS	
CHECKED BY: RWH	
APPROVED BY:	
REVISED:	
NORTH CAROLINA DEPARTMENT OF TRANSPORTATION UTILITIES ENGINEERING SEC. PHONE: (919) 707-6690 FAX: (919) 250-4151	
UTILITY CONSTRUCTION PLANS ONLY	

# UTILITY CONSTRUCTION

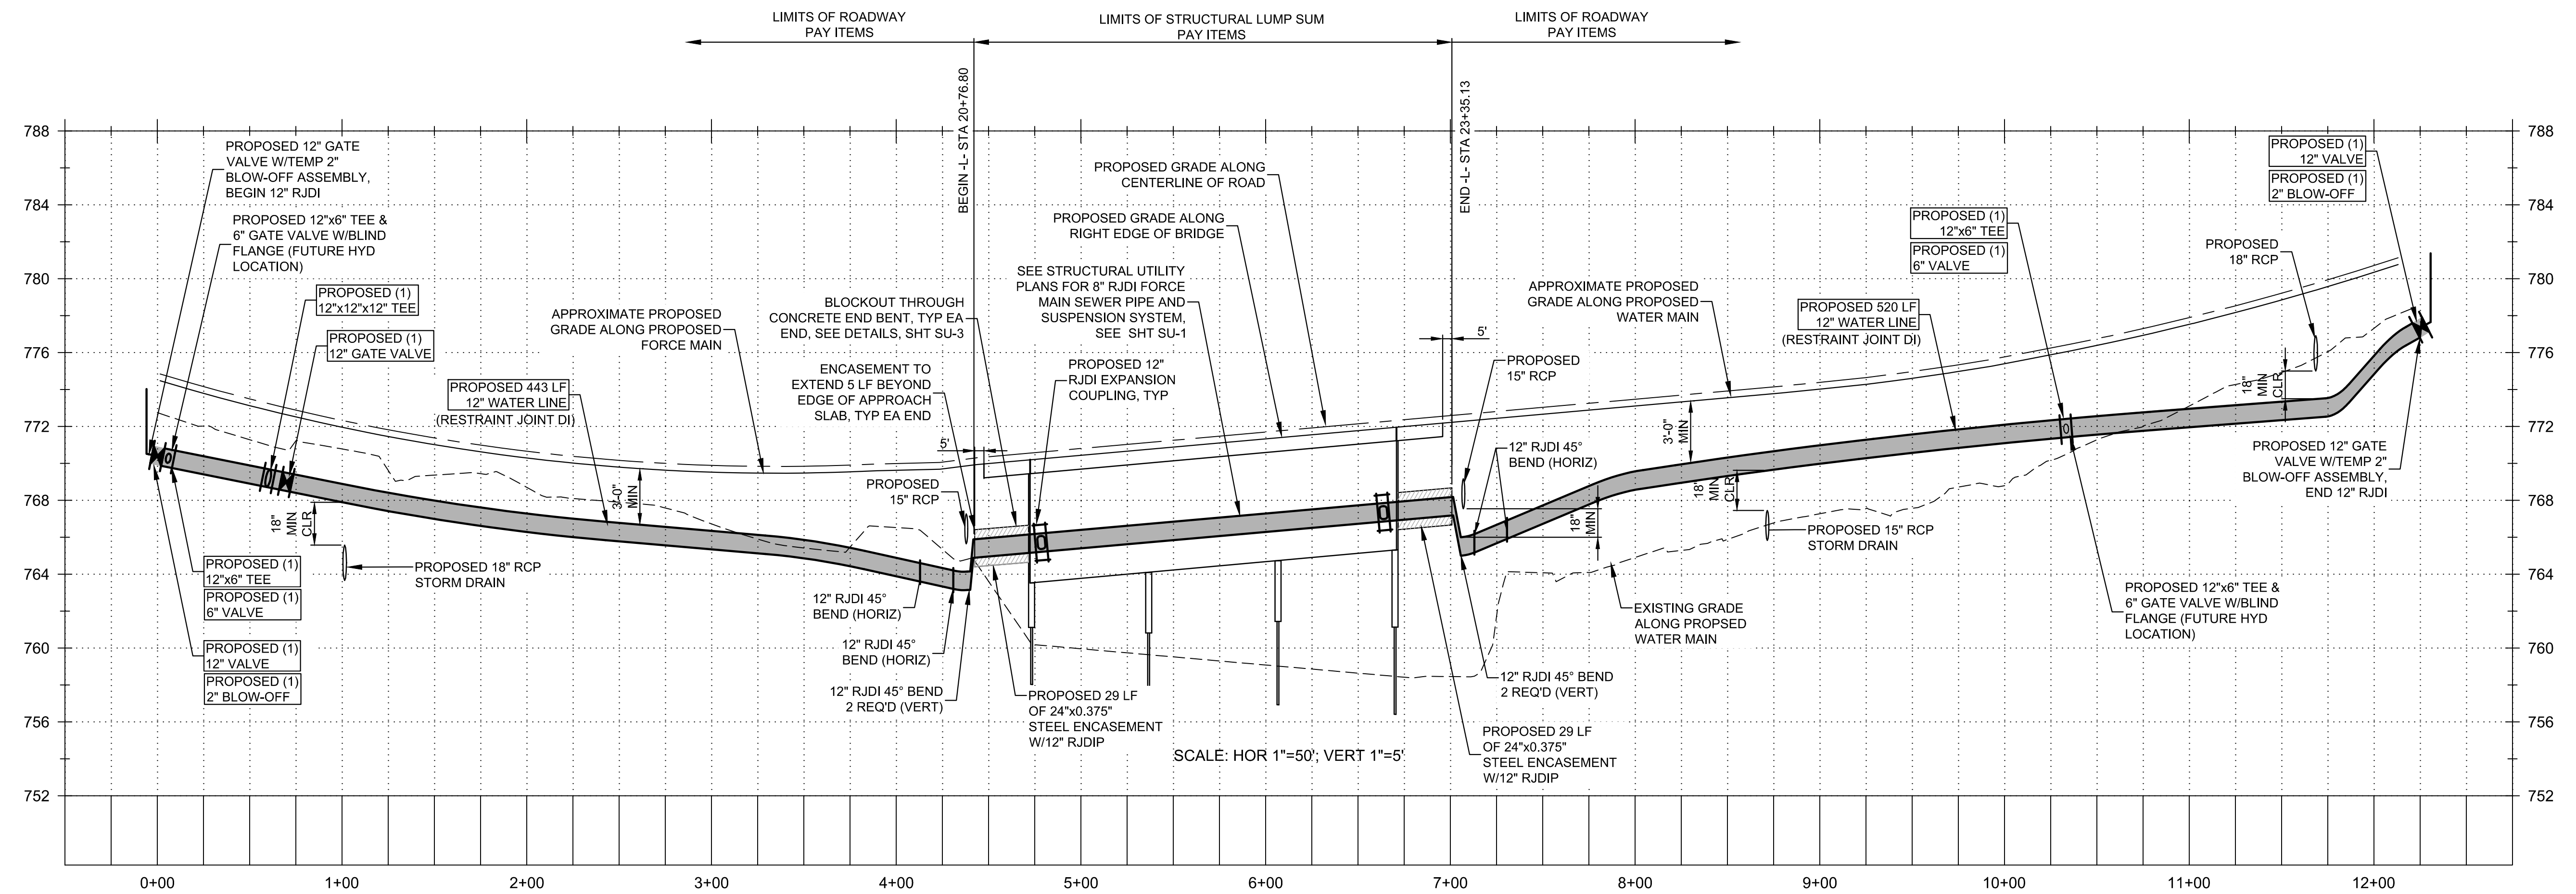

### WATER MAIN PROFILE