


UTILITIES BY OTHERS

NOTE:
ALL PROPOSED UTILITY WORK
SHOWN ON THIS SHEET WILL
BE DONE BY OTHERS

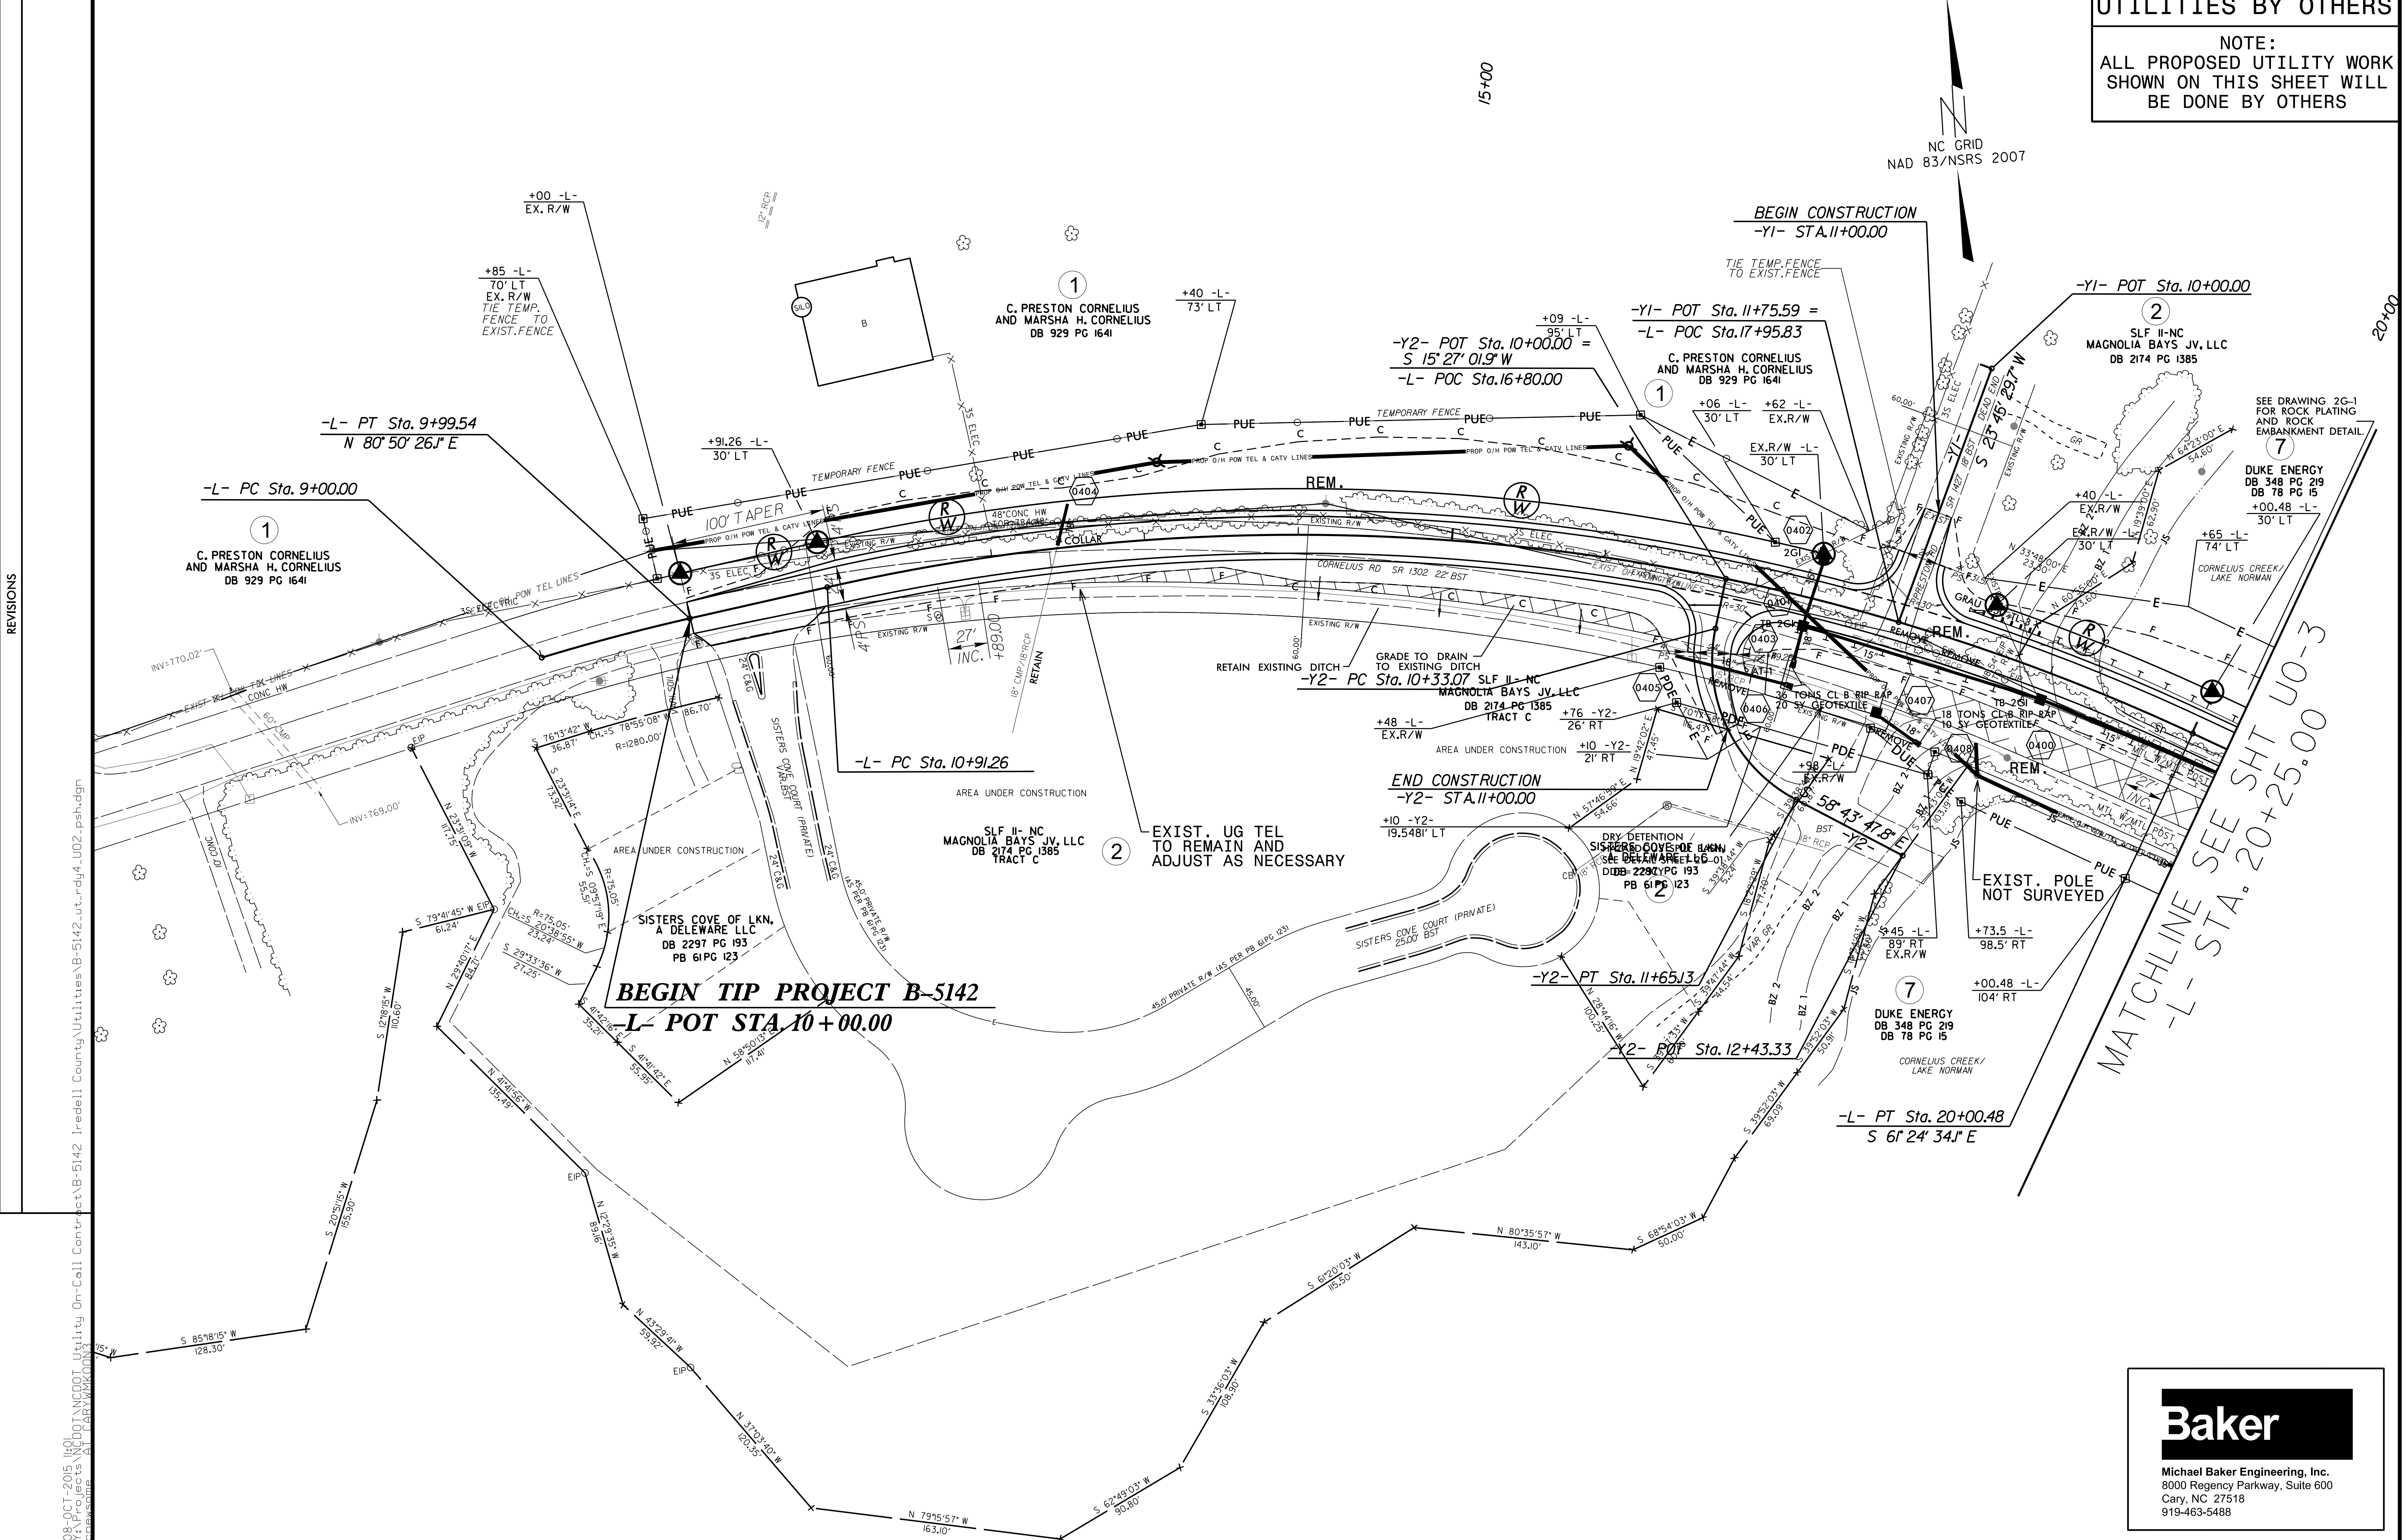

REVISIONS

08-OCT-2015 10:01:10 I:\Projects\NCDDOT_Utilities\B-5142\ut_rdy4_u02_psh.dgn
I:\Projects\NCDDOT_Utilities\B-5142\ut_rdy4_u02_psh.dgn
I:\Projects\NCDDOT_Utilities\B-5142\ut_rdy4_u02_psh.dgn

Baker
Michael Baker Engineering, Inc.
8000 Regency Parkway, Suite 600
Cary, NC 27518
919-463-5488