


8/23/99



PROJ. REFERENCE NO.
B-5142

SHEET NO.
X-20

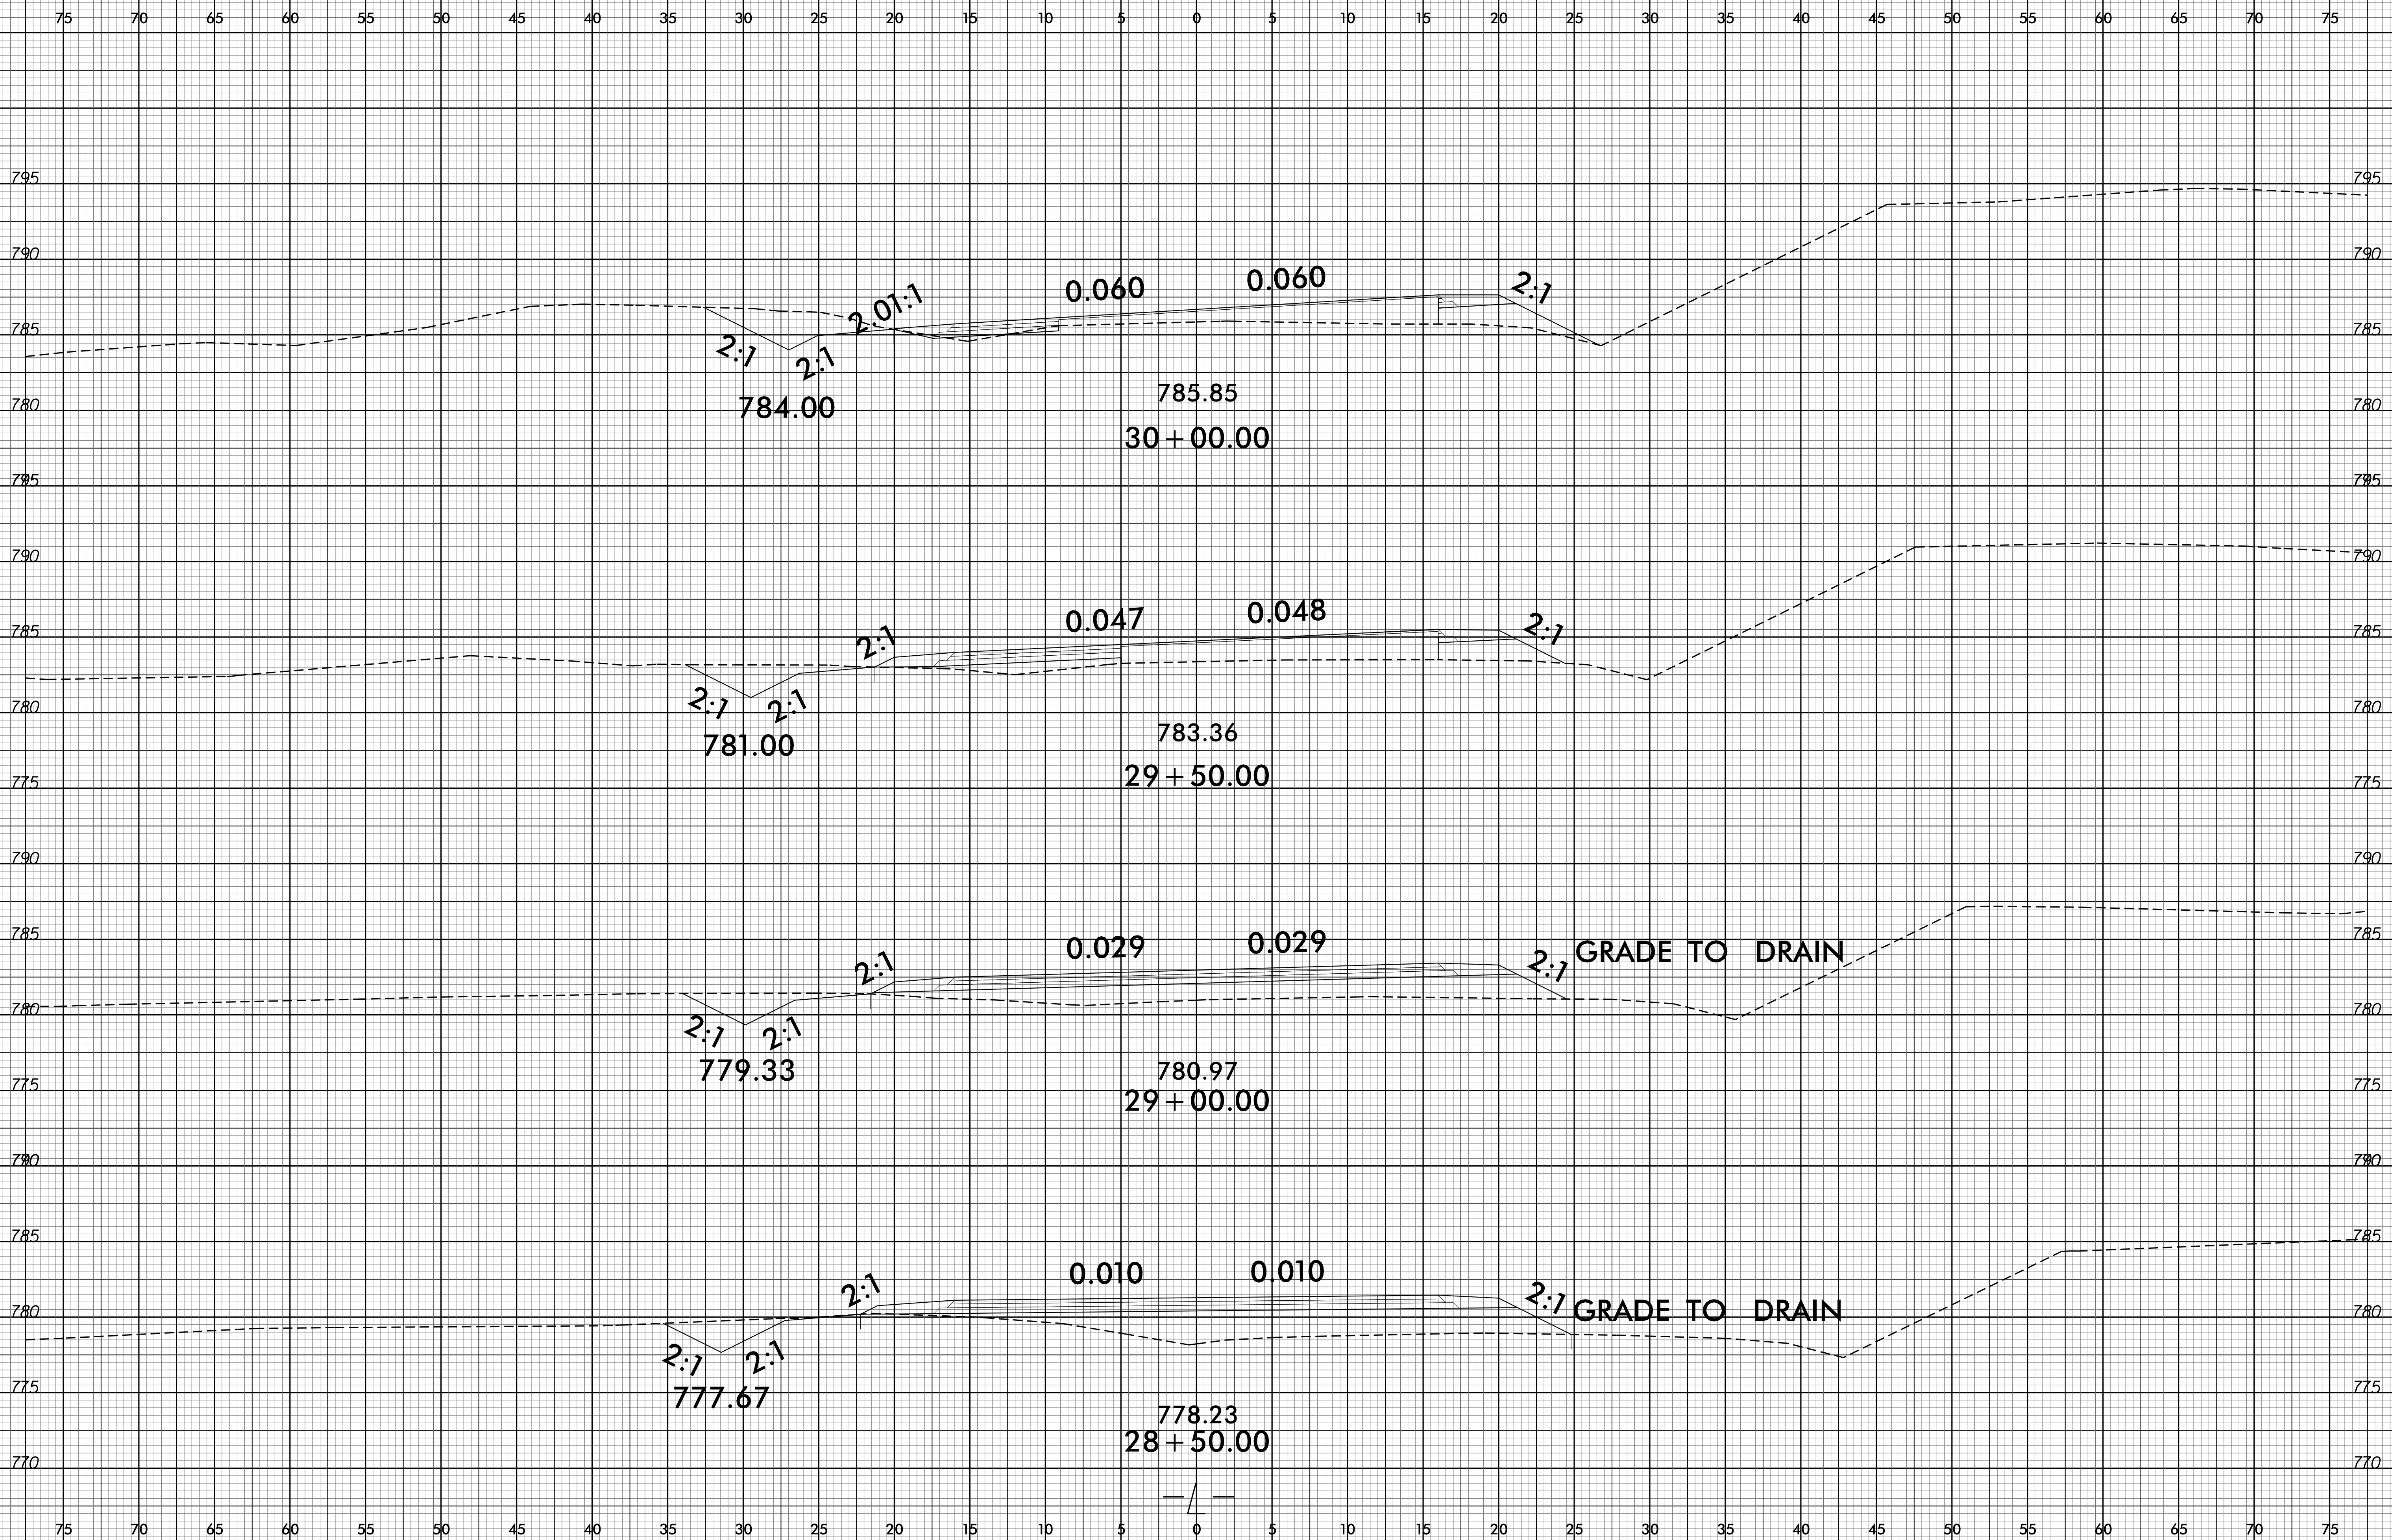

27-OCT-2015 14:41
F:\Roadway\Generator\B-5142_Rdy.L_xpl.dgn
\$\$\$\$\$USER\$\$\$\$\$