
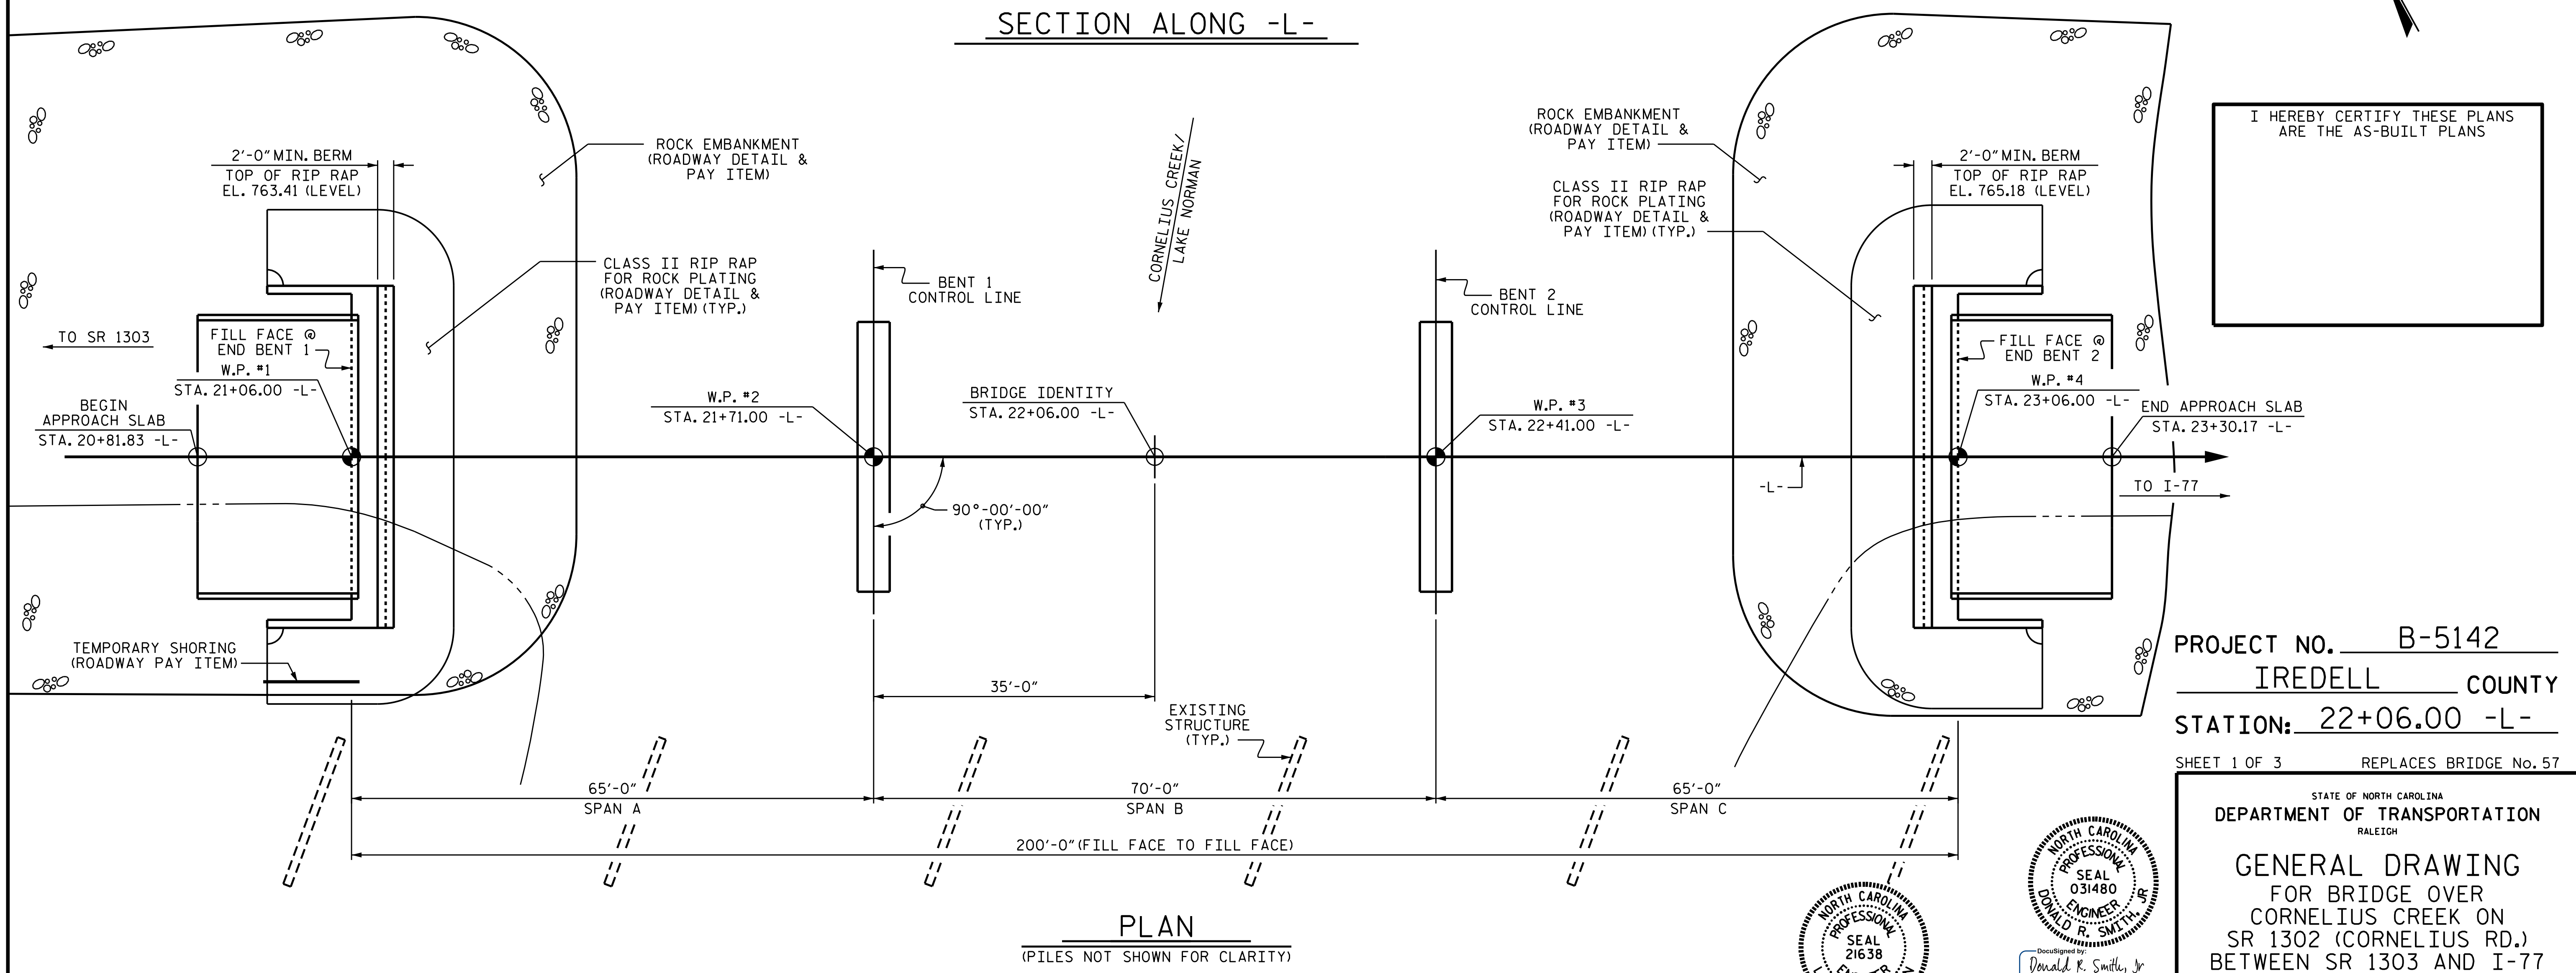


GRADE DATA

-3.6612% +0.9000%



PI. STA. 18+15.00 -L-
EL. = 767.94
VC = 525'

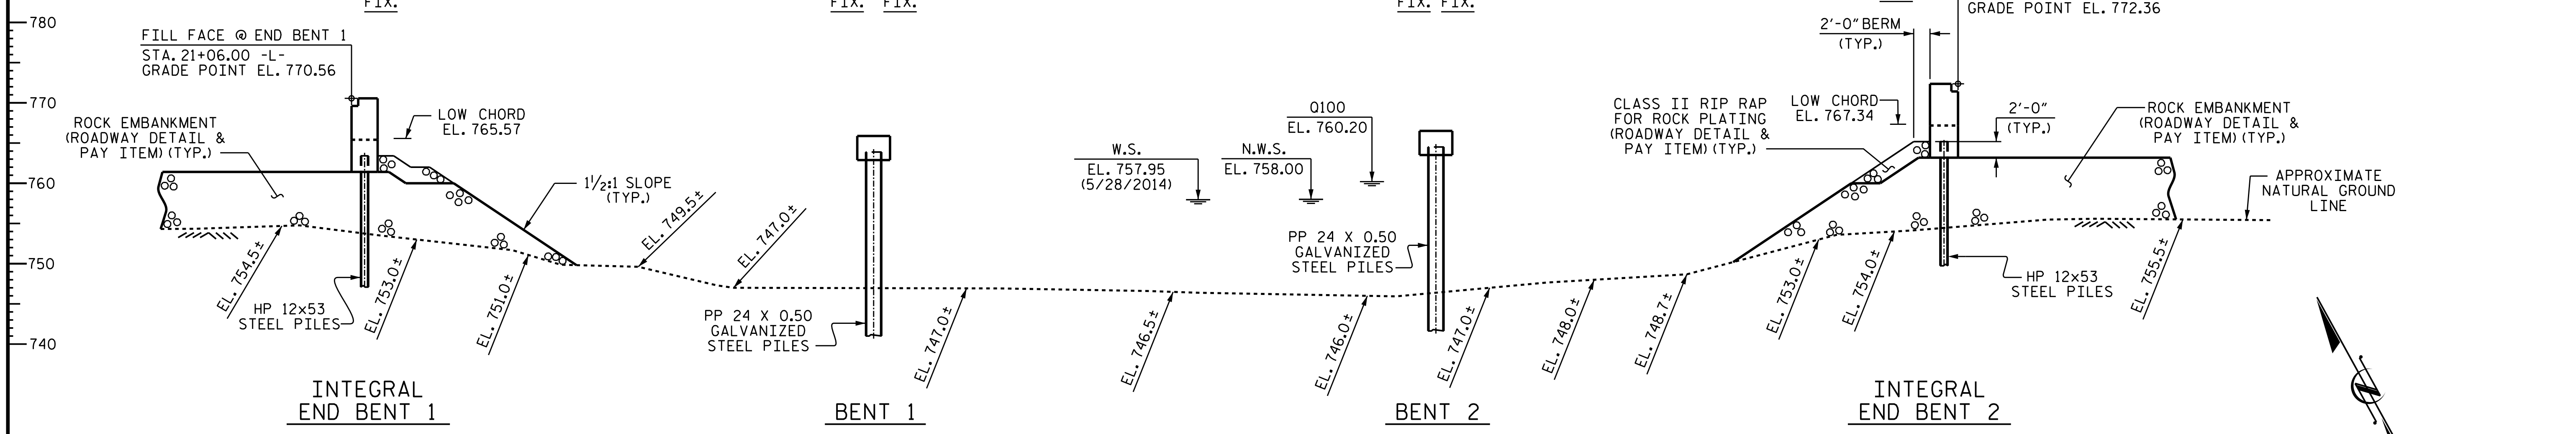

I HEREBY CERTIFY THESE PLANS ARE THE AS-BUILT PLANS

PROJECT NO. B-5142
IREDELL COUNTY
STATION: 22+06.00 -L-
SHEET 1 OF 3 REPLACES BRIDGE No. 57

STATE OF NORTH CAROLINA
DEPARTMENT OF TRANSPORTATION
RALEIGH
GENERAL DRAWING
FOR BRIDGE OVER
CORNELIUS CREEK ON
SR 1302 (CORNELIUS RD.)
BETWEEN SR 1303 AND I-77

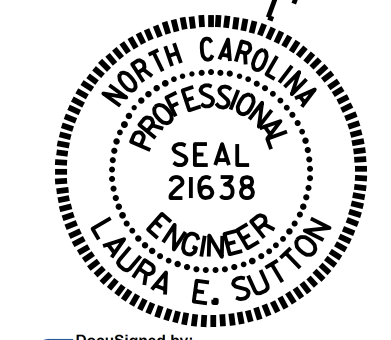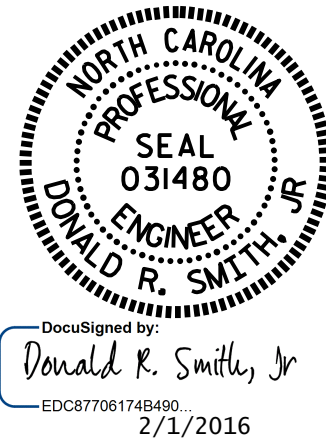

DOCUMENT NOT CONSIDERED FINAL UNLESS ALL SIGNATURES COMPLETED

DRAWN BY : J.D. HAWK DATE : 6-29-15
CHECKED BY : K.D. LAYNE DATE : 8-13-15
DESIGN ENGINEER OF RECORD : T.H. CARROLL DATE : 8/18/15

REVISIONS						SHEET NO.
NO.	BY:	DATE:	NO.	BY:	DATE:	S-1
1			3			TOTAL SHEETS
2			4			38