

**This electronic collection of documents is provided
for the convenience of the user
and is Not a Certified Document –**

**The documents contained herein were originally issued
and sealed by the individuals whose names and license
numbers appear on each page, on the dates appearing
with their signature on that page.**

**This file or an individual page
shall not be considered a certified document.**





TIP PROJECT: B-5142

STATE OF NORTH CAROLINA
DIVISION OF HIGHWAYS


STATE PROJECT REFERENCE NO.	SHEET NO.
B-5142	UO-1

UTILITIES BY OTHERS PLAN IREDELL COUNTY

LOCATION: BRIDGE NO. 57 ON SR 1302 OVER CORNELIUS CREEK
**TYPE OF WORK: POWER DISTRIBUTION, TELEPHONE
AND CABLE TELEVISION RELOCATION**

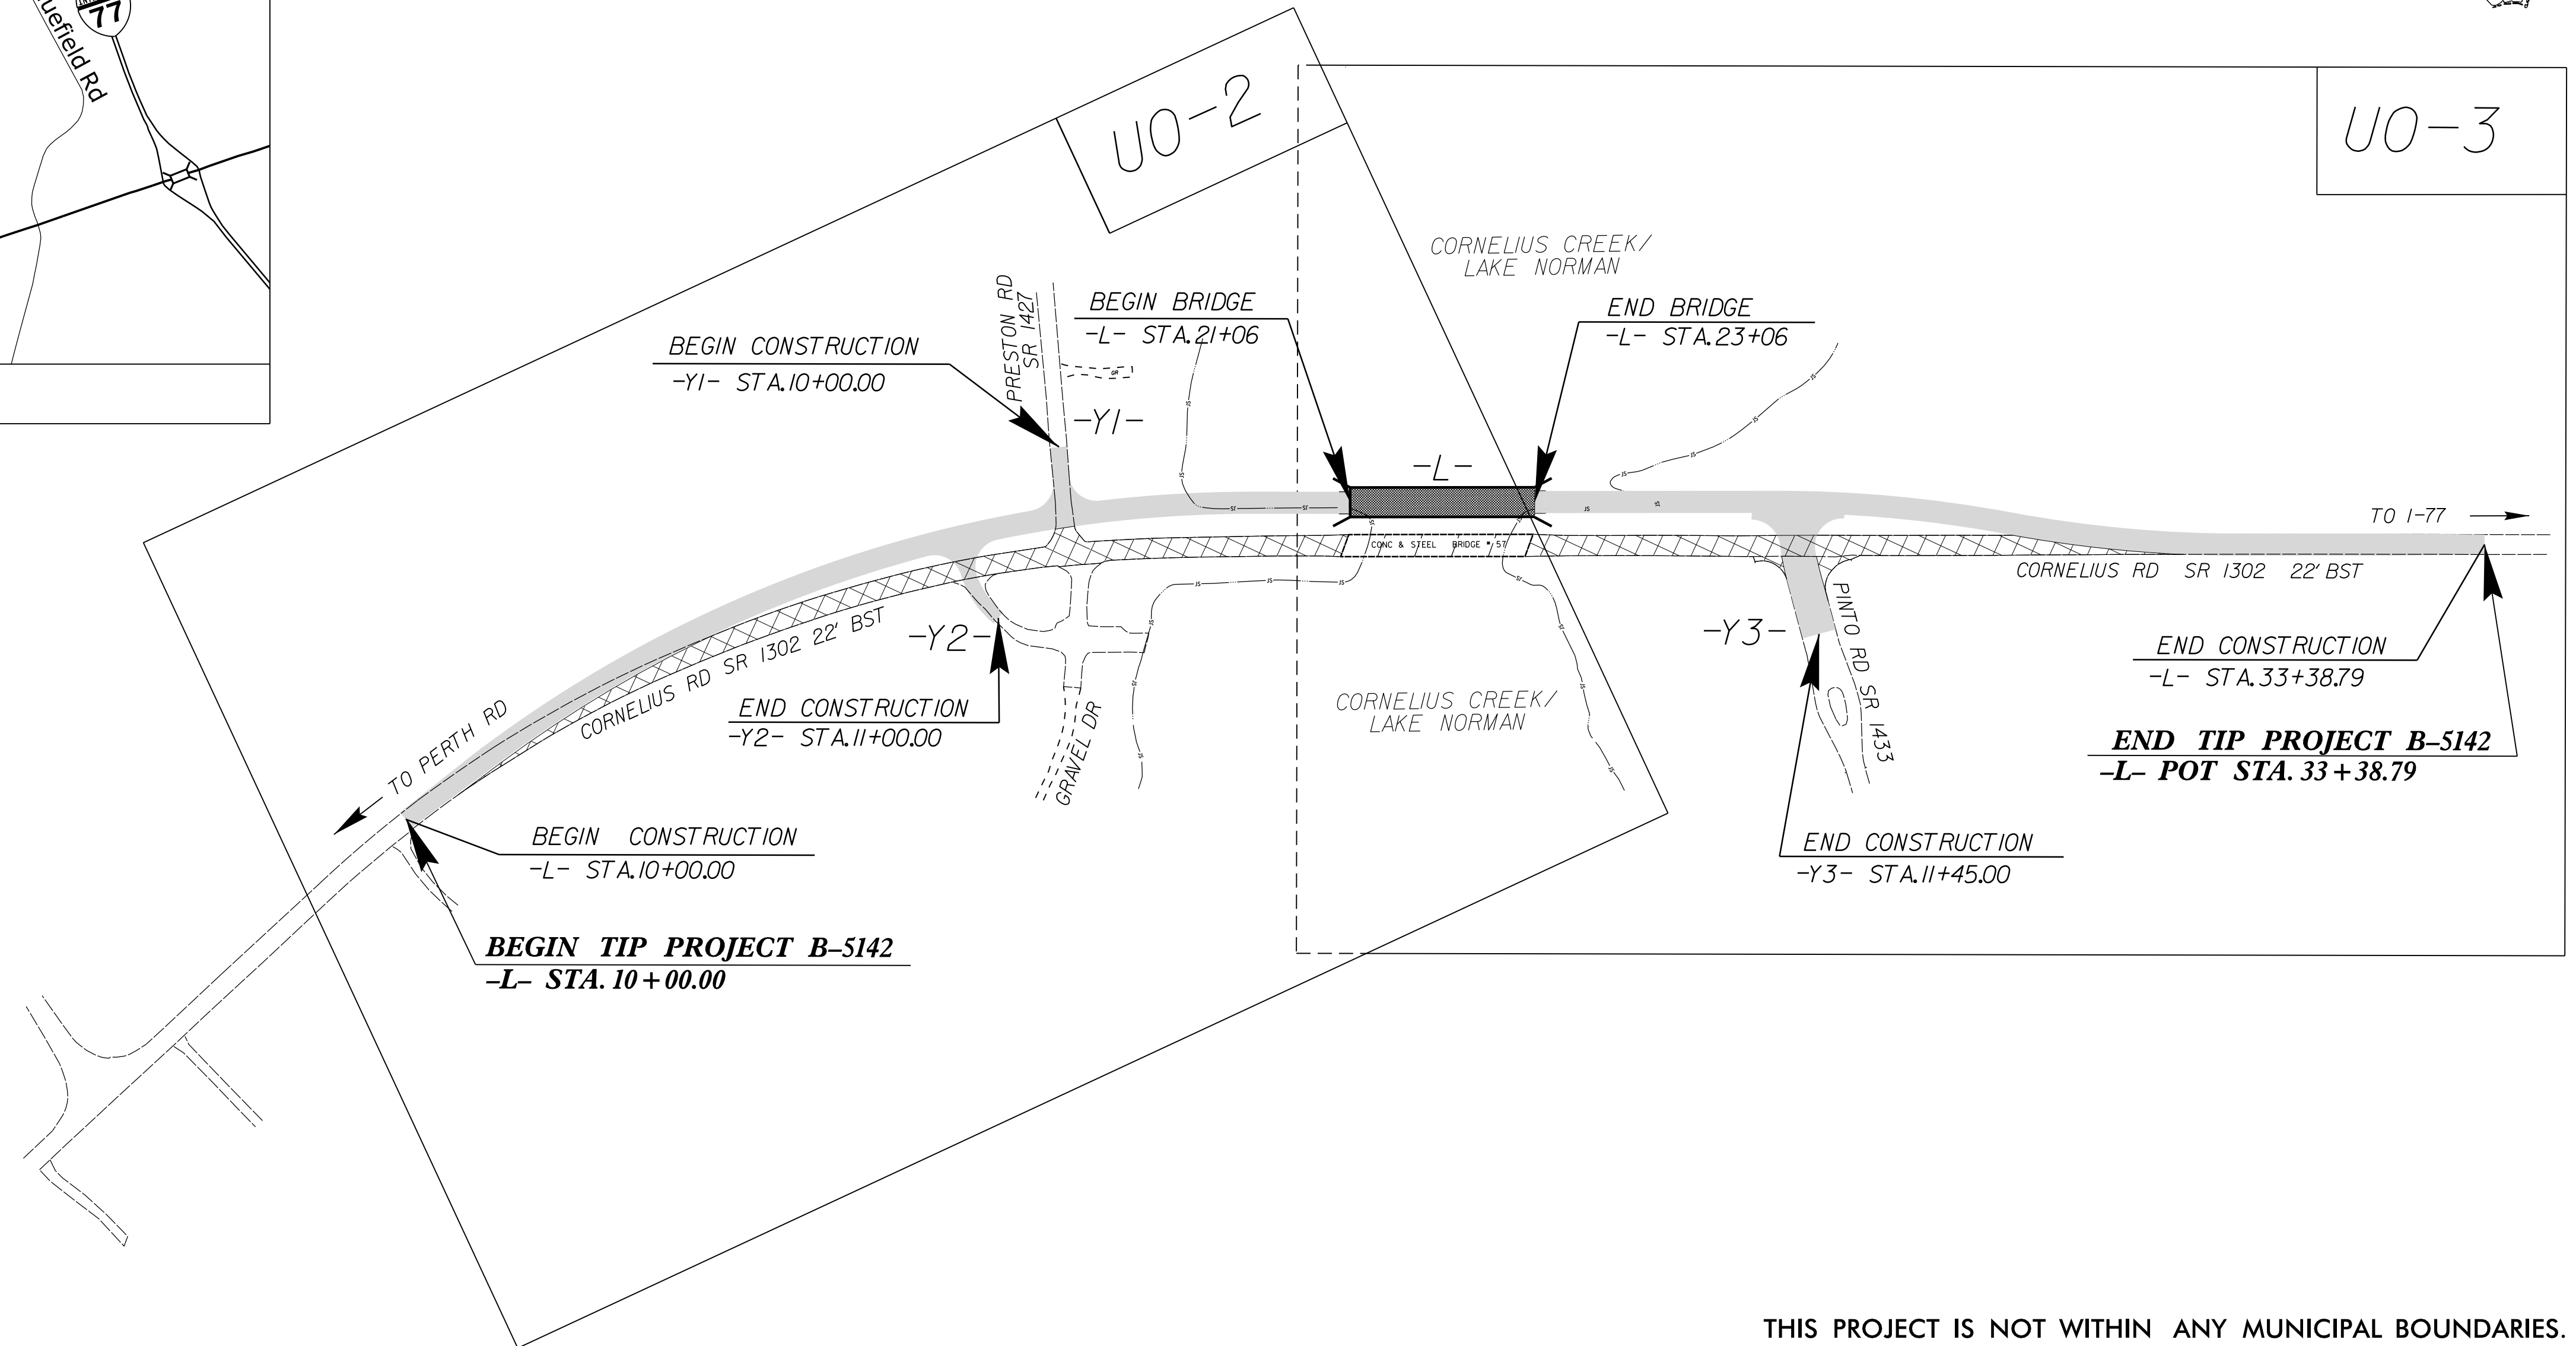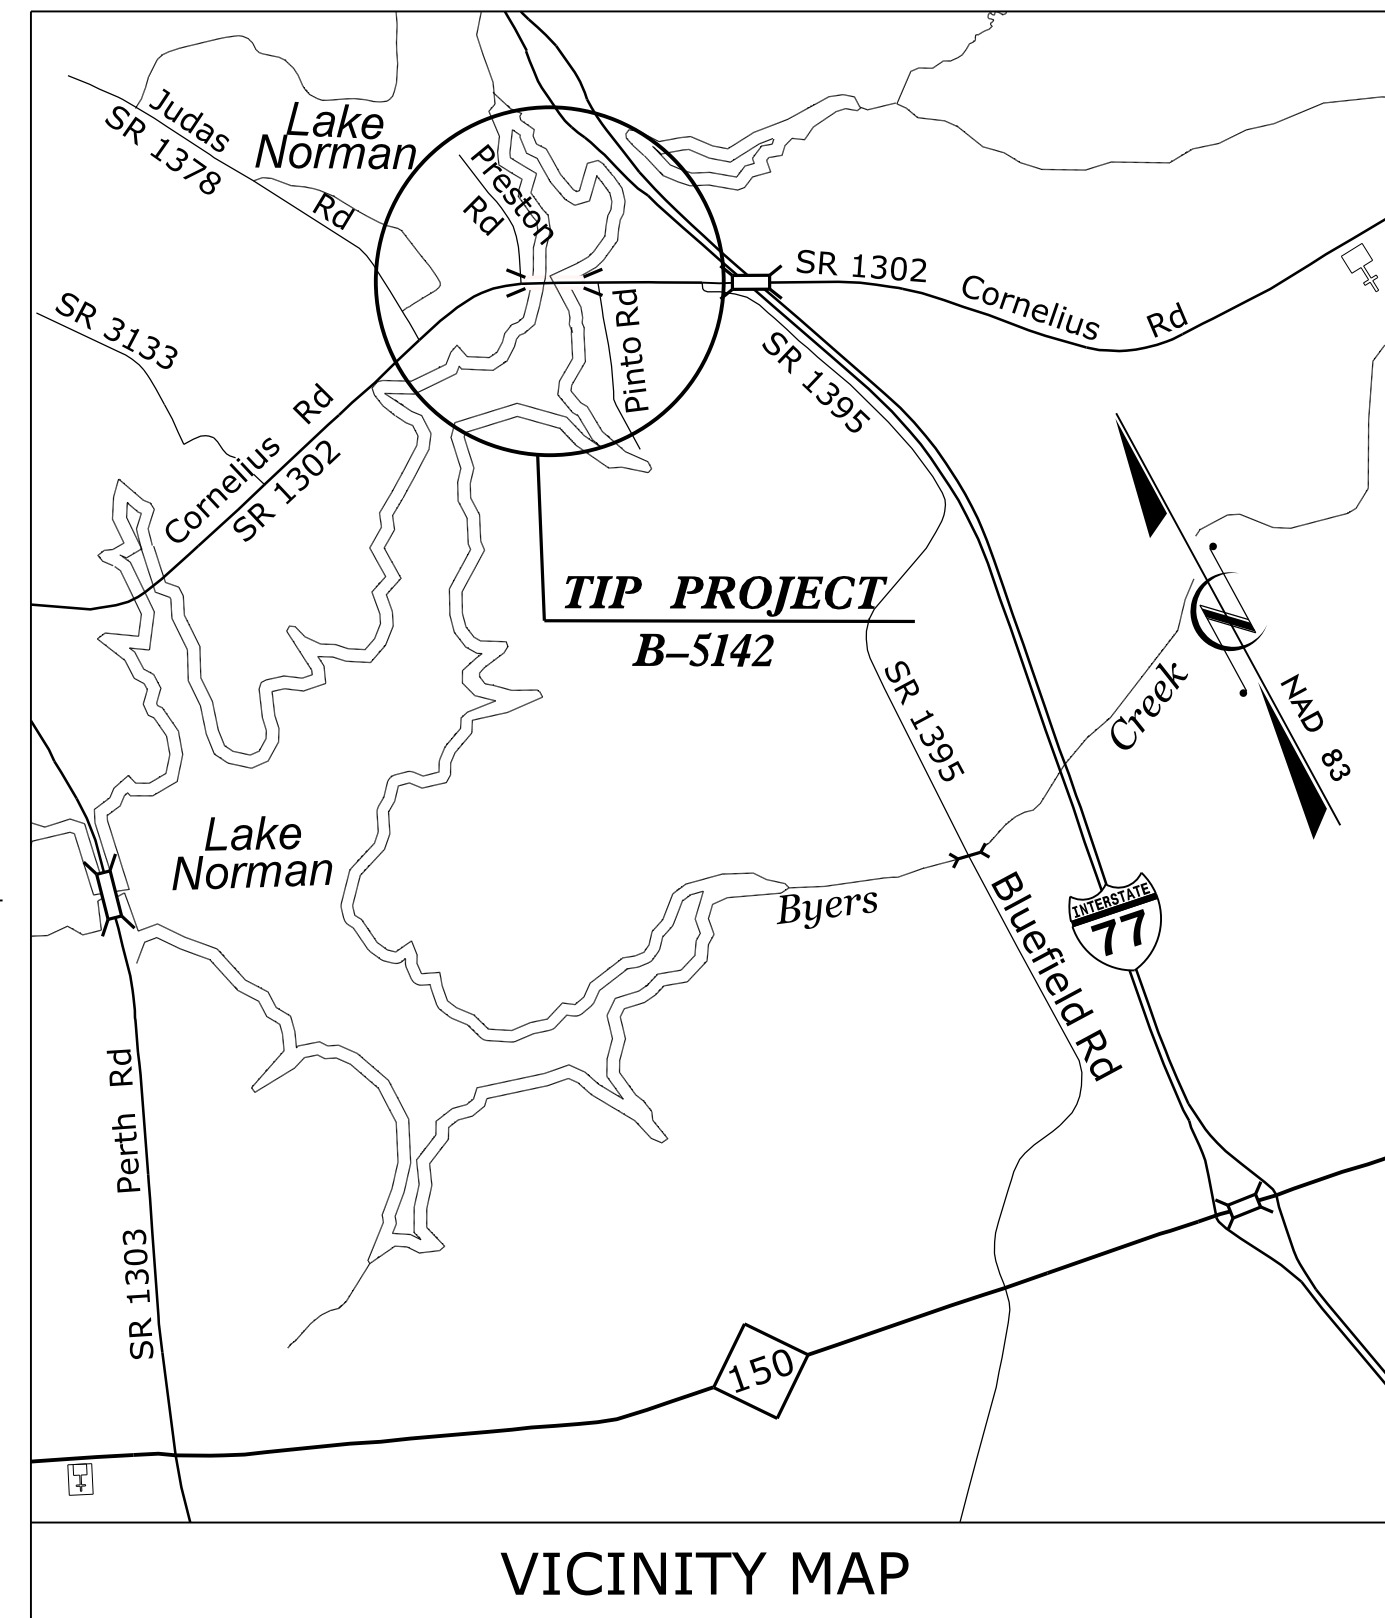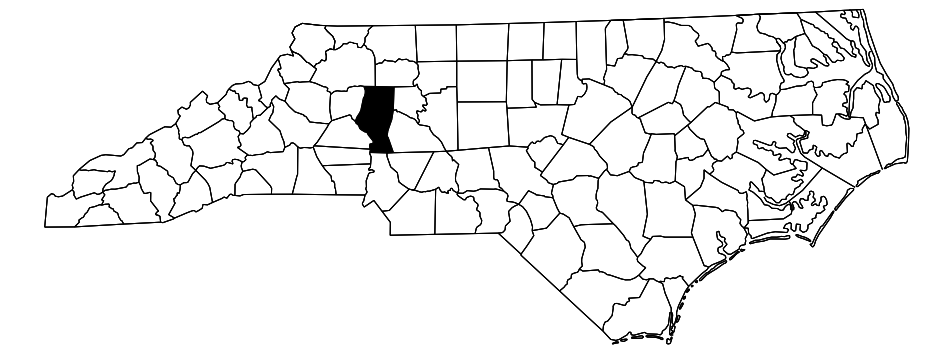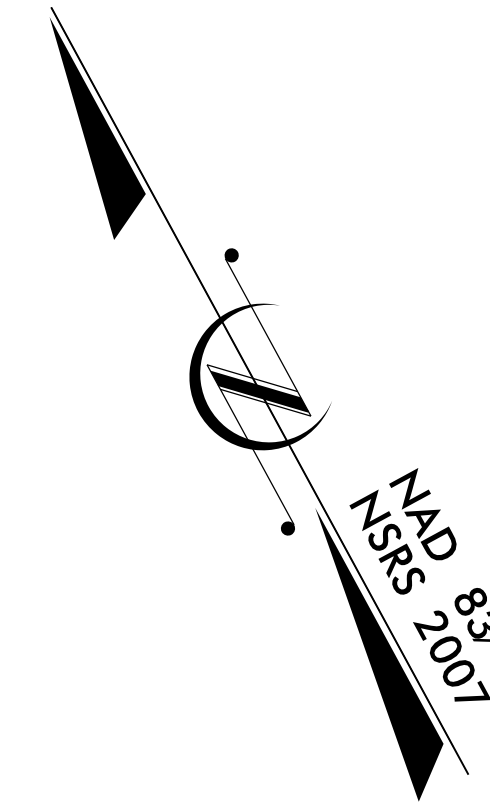

THIS PROJECT IS NOT WITHIN ANY MUNICIPAL BOUNDARIES.

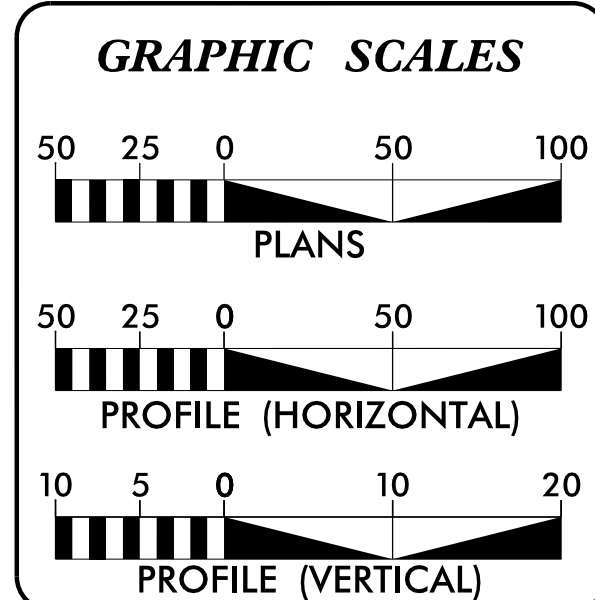

INDEX OF SHEETS

SHEET NO.	DESCRIPTION
UO-1	TITLE SHEET
UO-2, UO-3	UTILITIES BY OTHERS PLAN SHEETS

UTILITY OWNERS ON PROJECT

(A) ENERGY UNITED MEMBERSHIP CORP. (POWER DISTRIBUTION)
(B) WINDSTREAM COMMUNICATIONS (TELECOMMUNICATIONS)
(C) TIME WARNER CABLE (CABLE TELEVISION)

Baker

Michael Baker Engineering, Inc.
8000 Regency Parkway, Suite 600
Cary, NC 27518
919-463-5488

UTILITIES COORDINATION
CONSULTANT

Brandy Creech

PREPARED IN THE OFFICE OF:
**DIVISION OF HIGHWAYS
UTILITIES UNIT
UTILITIES ENGINEERING**


1555 MAIL SERVICES CENTER
RALEIGH, NC 27699-1555
PHONE (919) 707-6690
FAX (919) 250-4119

Roger Worthington, P.E. UTILITIES SECTION ENGINEER
Carl Barclay, P.E. UTILITIES SQUAD LEADER PROJECT ENGINEER
James Swinson UTILITIES PROJECT DESIGNER

UTILITIES BY OTHERS

NOTE:
ALL PROPOSED UTILITY WORK
SHOWN ON THIS SHEET WILL
BE DONE BY OTHERS

NC GRID
NAD 83/NSRS 2007

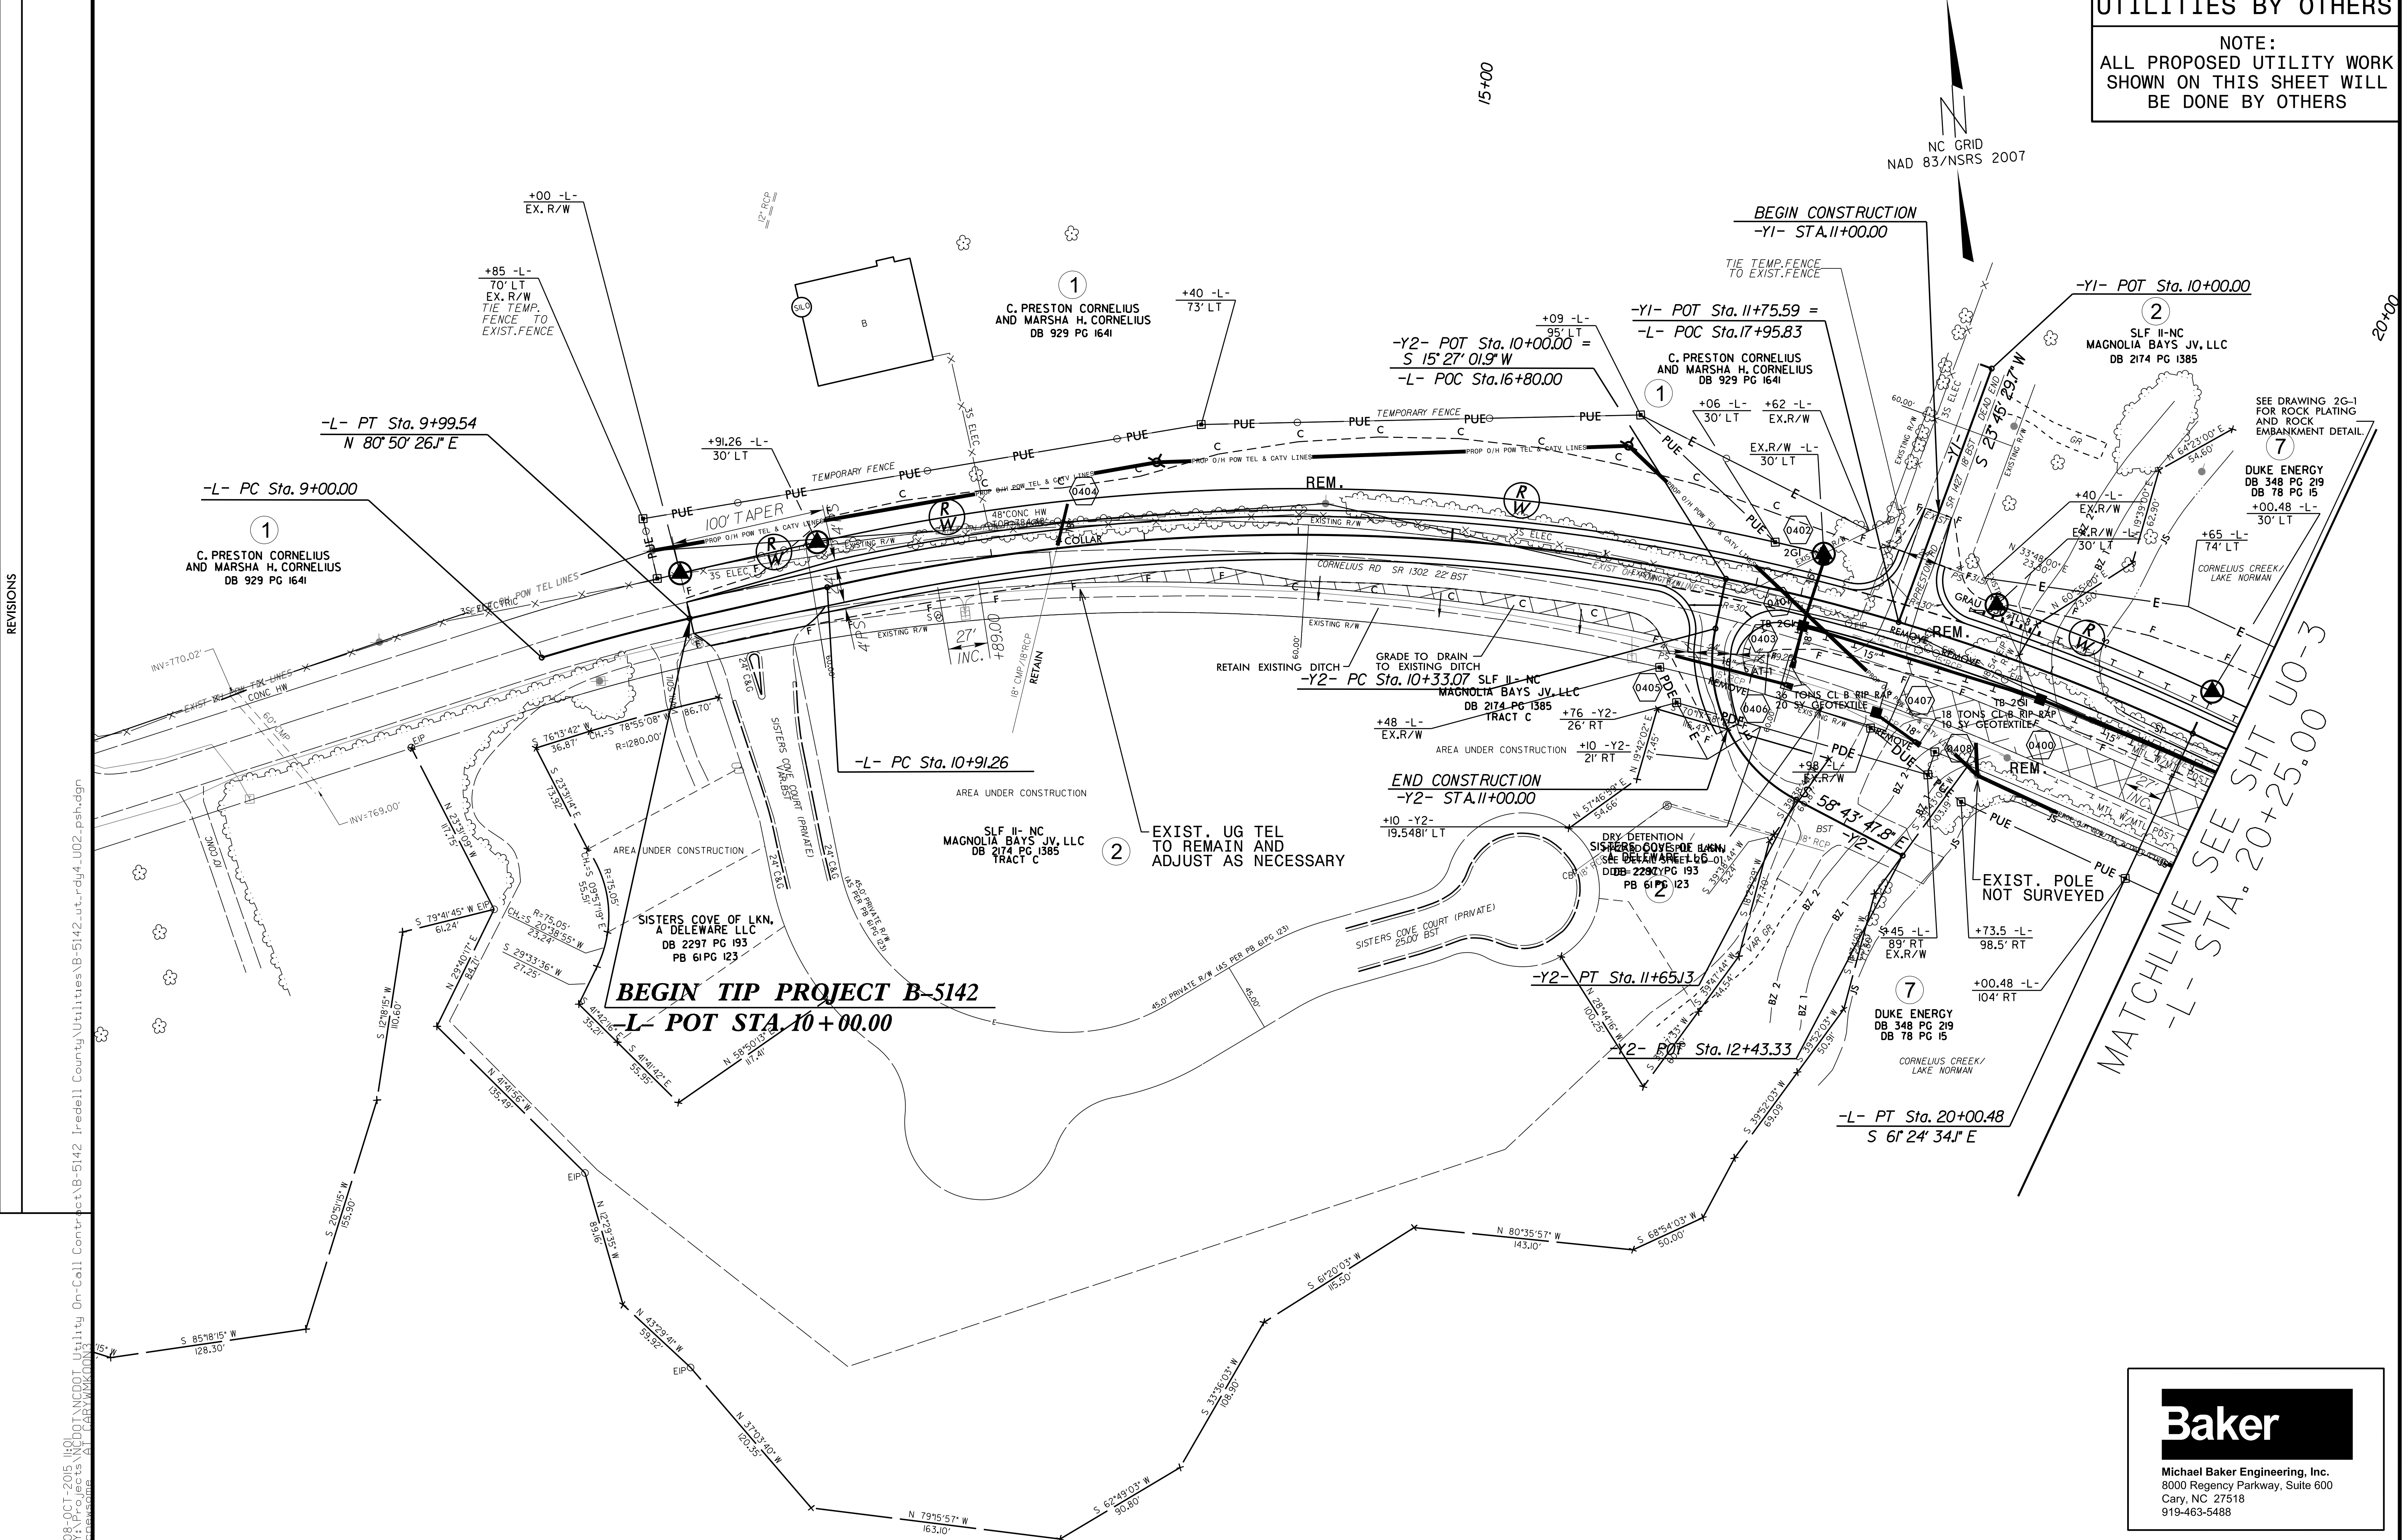

REVISIONS

08-OCT-2015 10:01:10 I:\Projects\NCDDOT_Utilities\B-5142\ut_rdy4_u02_psh.dgn
 I:\Projects\NCDDOT_Utilities\B-5142\ut_rdy4_u02_psh.dgn
 I:\Projects\NCDDOT_Utilities\B-5142\ut_rdy4_u02_psh.dgn


MATCHLINE SEE SHT U0-3
 -L- STA. 20+25.00

Baker

Michael Baker Engineering, Inc.
8000 Regency Parkway, Suite 600
Cary, NC 27518
919-463-5488

UTILITIES BY OTHERS

NOTE:
ALL PROPOSED UTILITY WORK
SHOWN ON THIS SHEET WILL
BE DONE BY OTHERS

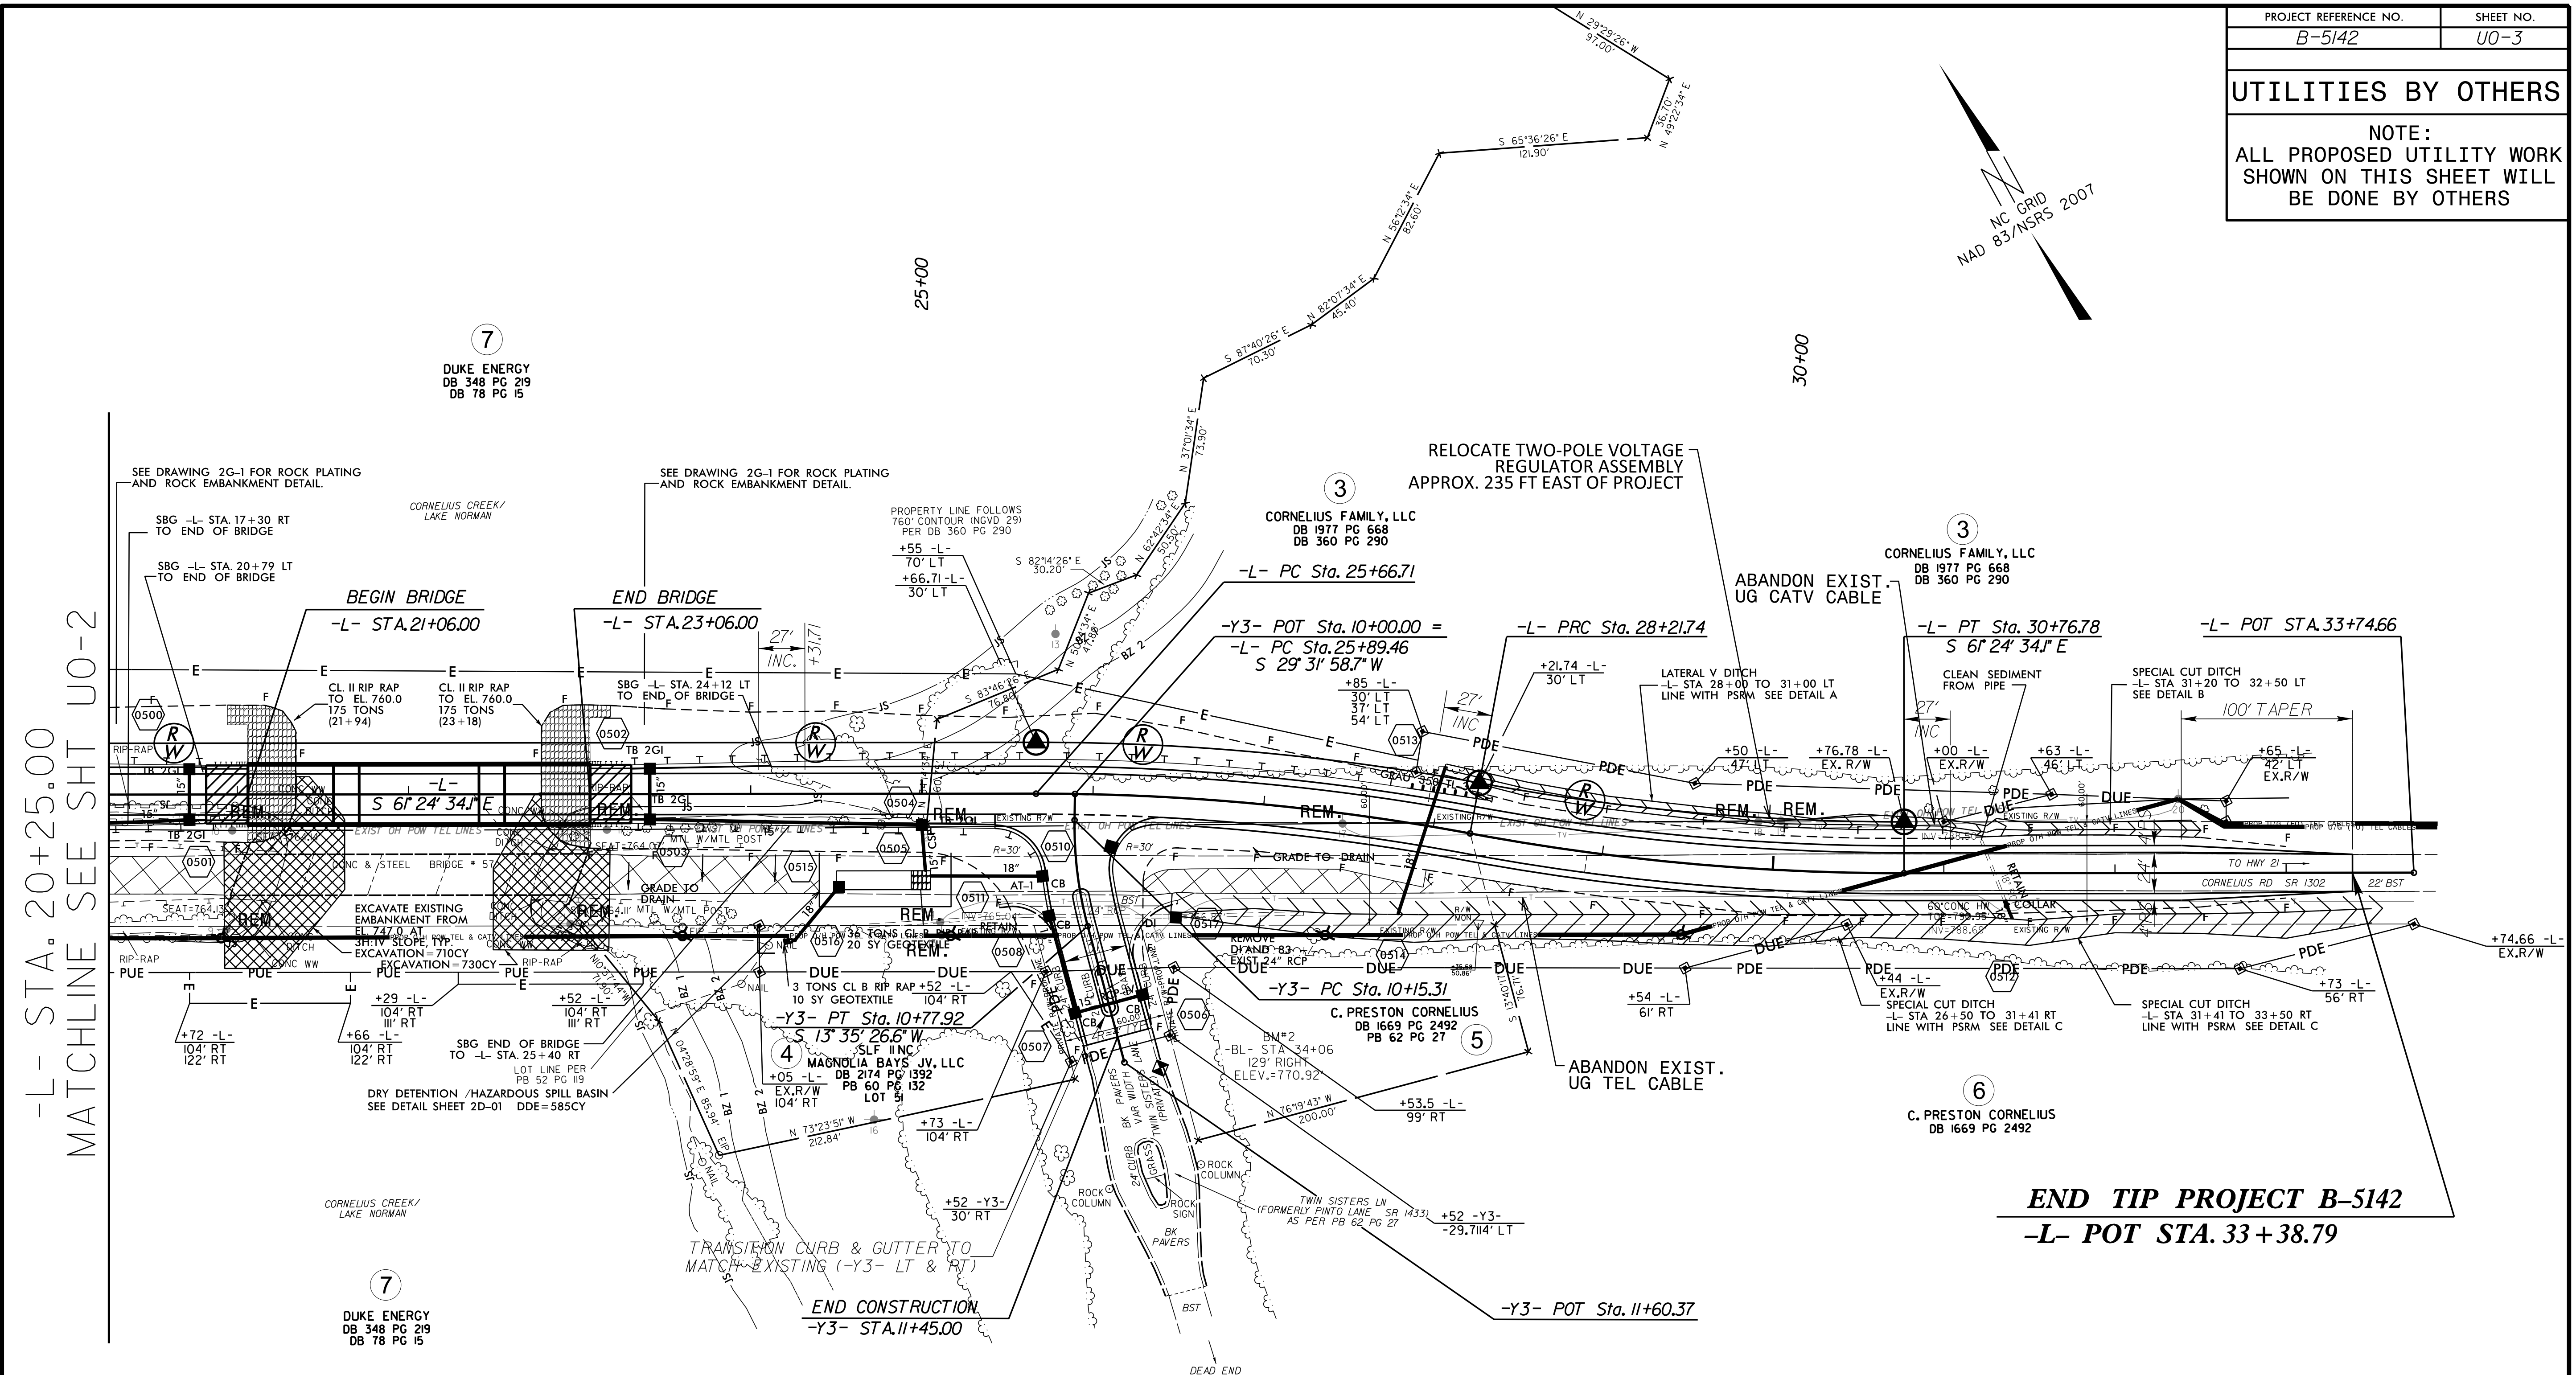

-L- STA. 20+25.00
MATCHLINE SEE SHT U0-2

END TIP PROJECT B-5142
-L- POT STA. 33+38.79

REVISIONS

08-OCT-2015 10:01 I:\Projects\NC\DOT_Utilities\On-Call Contract\B-5142 I-rede11 County Utilities\B-5142_u03_psh.dgn

Baker
Michael Baker Engineering, Inc.
8000 Regency Parkway, Suite 600
Cary, NC 27518
919-463-5488