
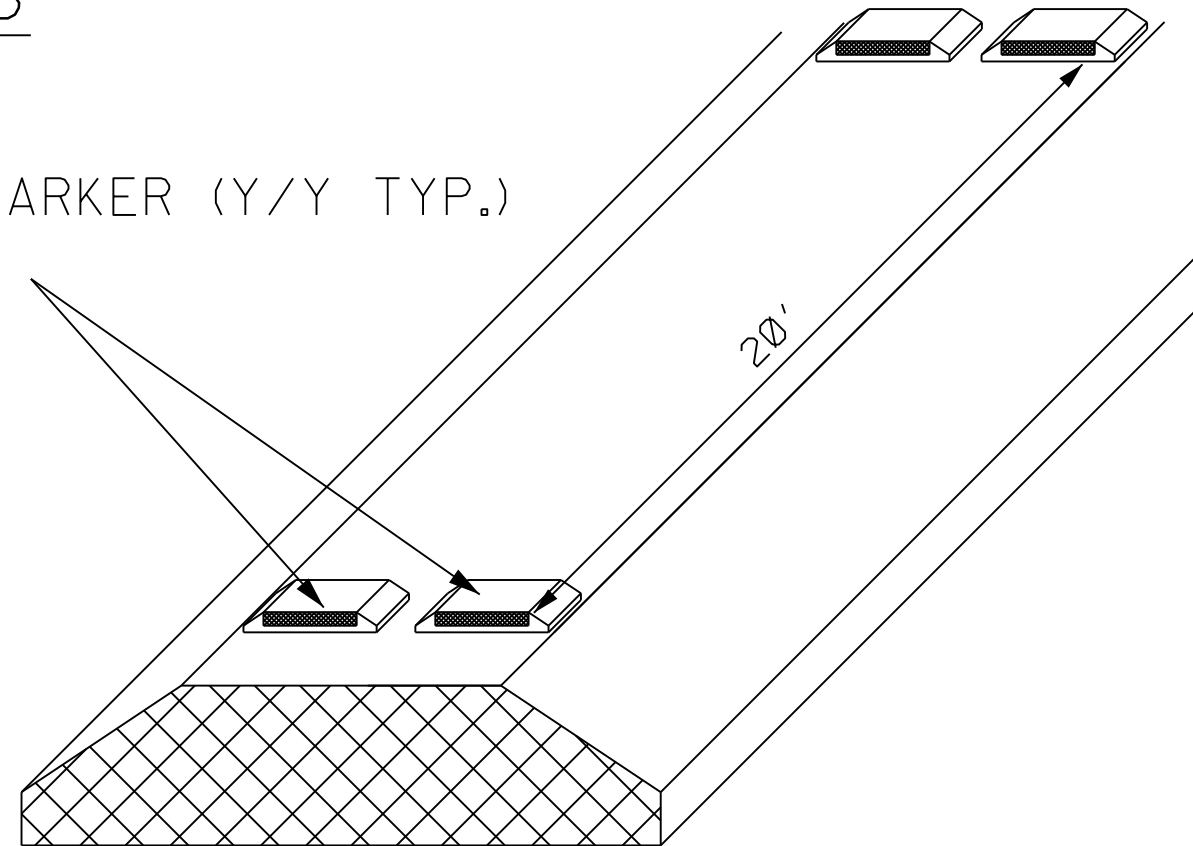


# PAVEMENT MARKING DETAIL

## PAVEMENT MARKER DETAIL FOR CONCRETE ISLANDS

RAISED PAVEMENT MARKER (Y/Y TYP.)  
(STD. DWG 1251.01)

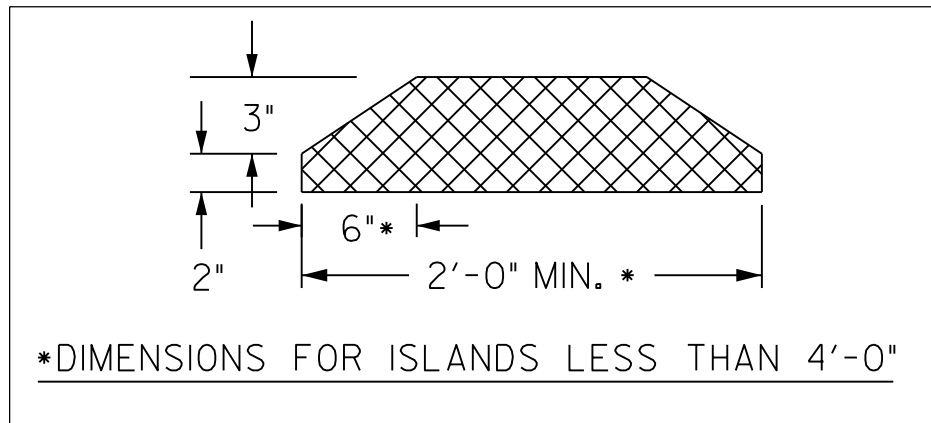

MONOLITHIC CONCRETE ISLAND

(SEE STANDARD DRAWINGS 852.01, 852.02, & 852.06 FOR DETAILS.)

REVISIONS

8/17/99

I:\FFB-2015\1145\015\015\015\Resurfacing\Pender\County\Plan\_Sheets\3CR\20711.173\_PM\_Detail.dgn