

5/28/19

PLANS PREPARED BY:


PARSONS
RALEIGH, NORTH CAROLINA, (919) 854-1345
 NC LICENSE NO. F-0246
 FOR NORTH CAROLINA DEPT. OF TRANSPORTATION

SUNGATE DESIGN GROUP, P.A.
915 JONES FRANKLIN ROAD
 RALEIGH, NORTH CAROLINA 27605
 TEL (919) 859-2243 FAX (919) 859-8258
 ENG. FIRM LICENSE NO. C480


PROJECT REFERENCE NO. W-5203AA	SHEET NO. 6
ROADWAY DESIGN ENGINEER SEAL 37950 6/9/2016	HYDRAULICS ENGINEER SEAL 026971 6/9/2016

DOCUMENT NOT CONSIDERED FINAL UNLESS ALL SIGNATURES COMPLETED

-L_LT_GP-

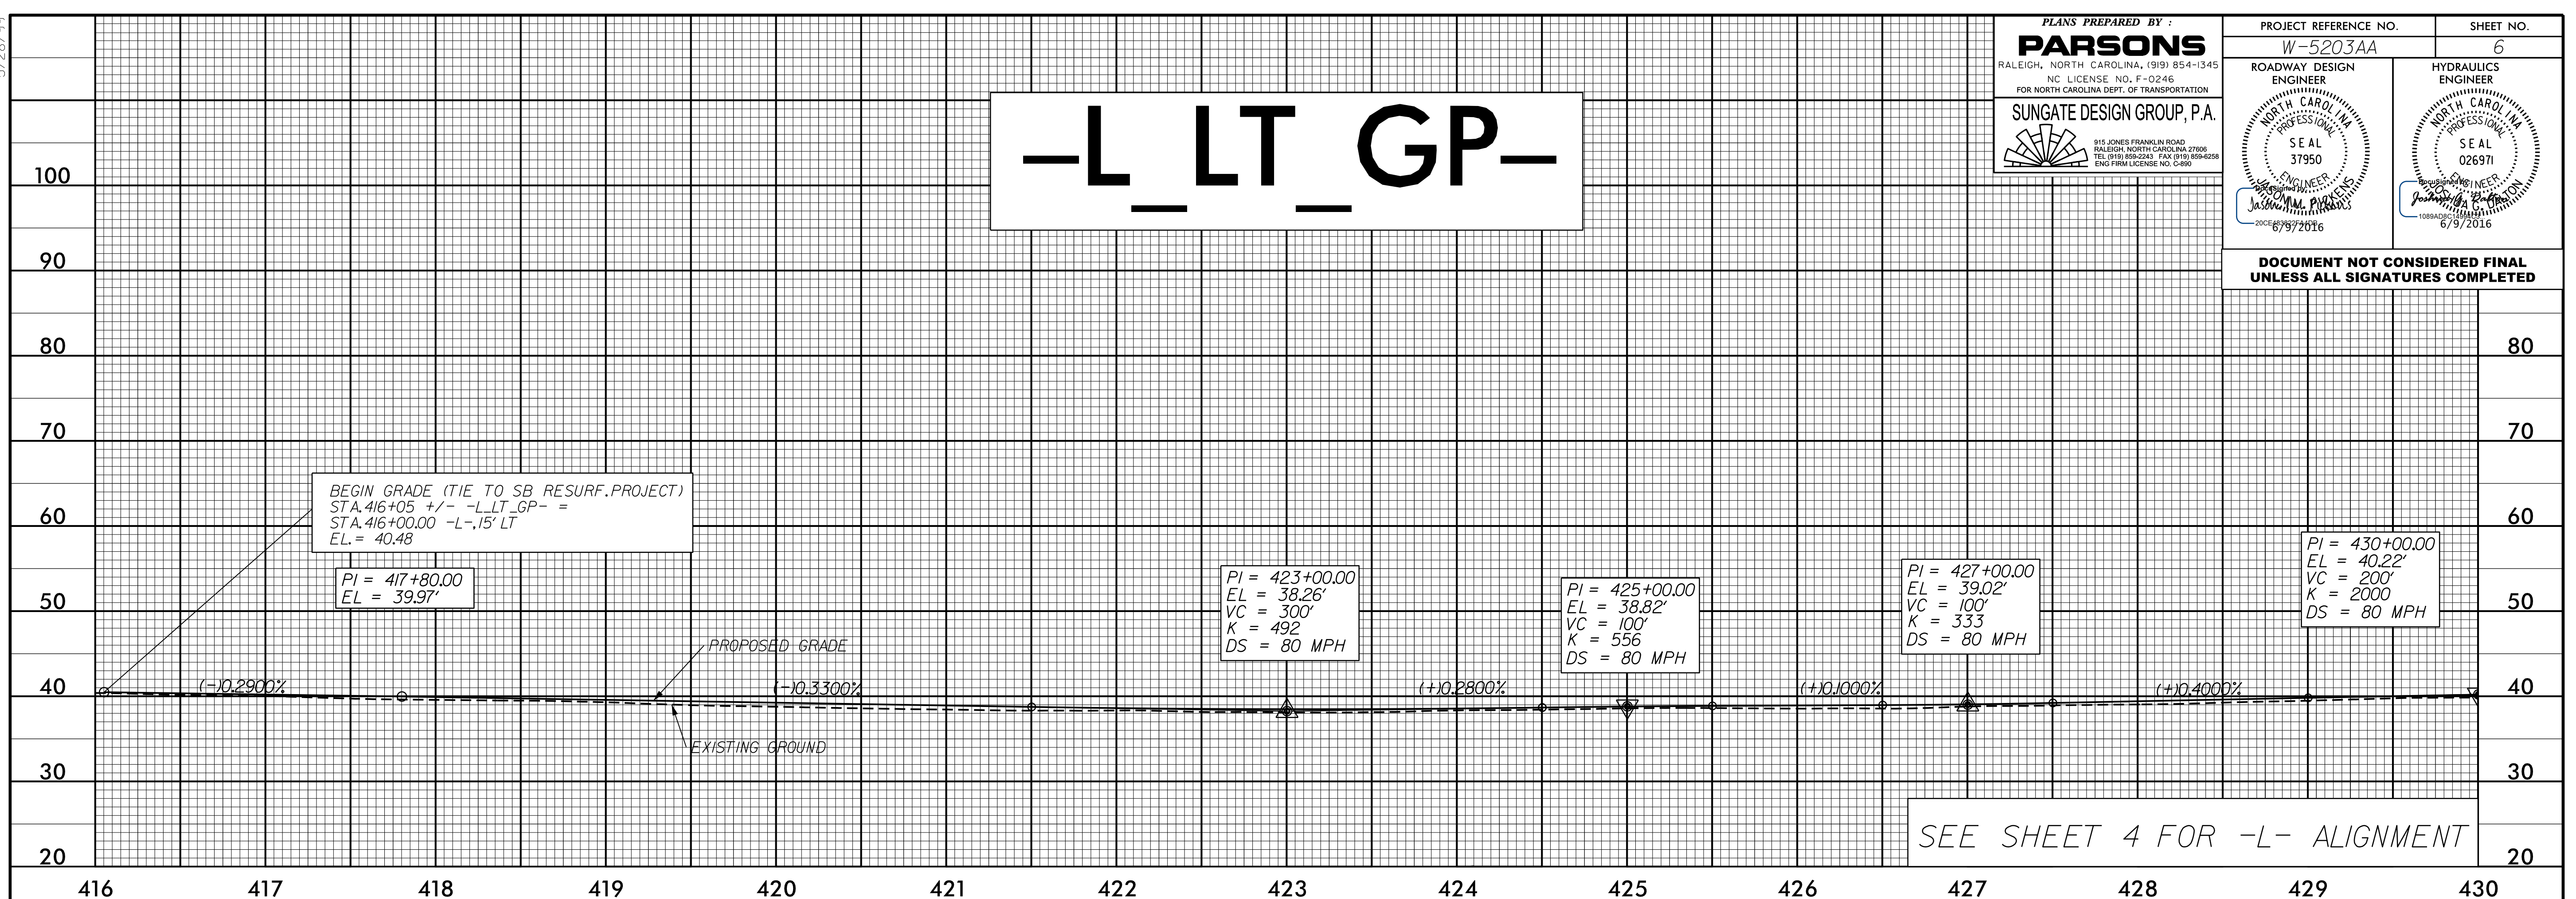

-L_LT_GP-

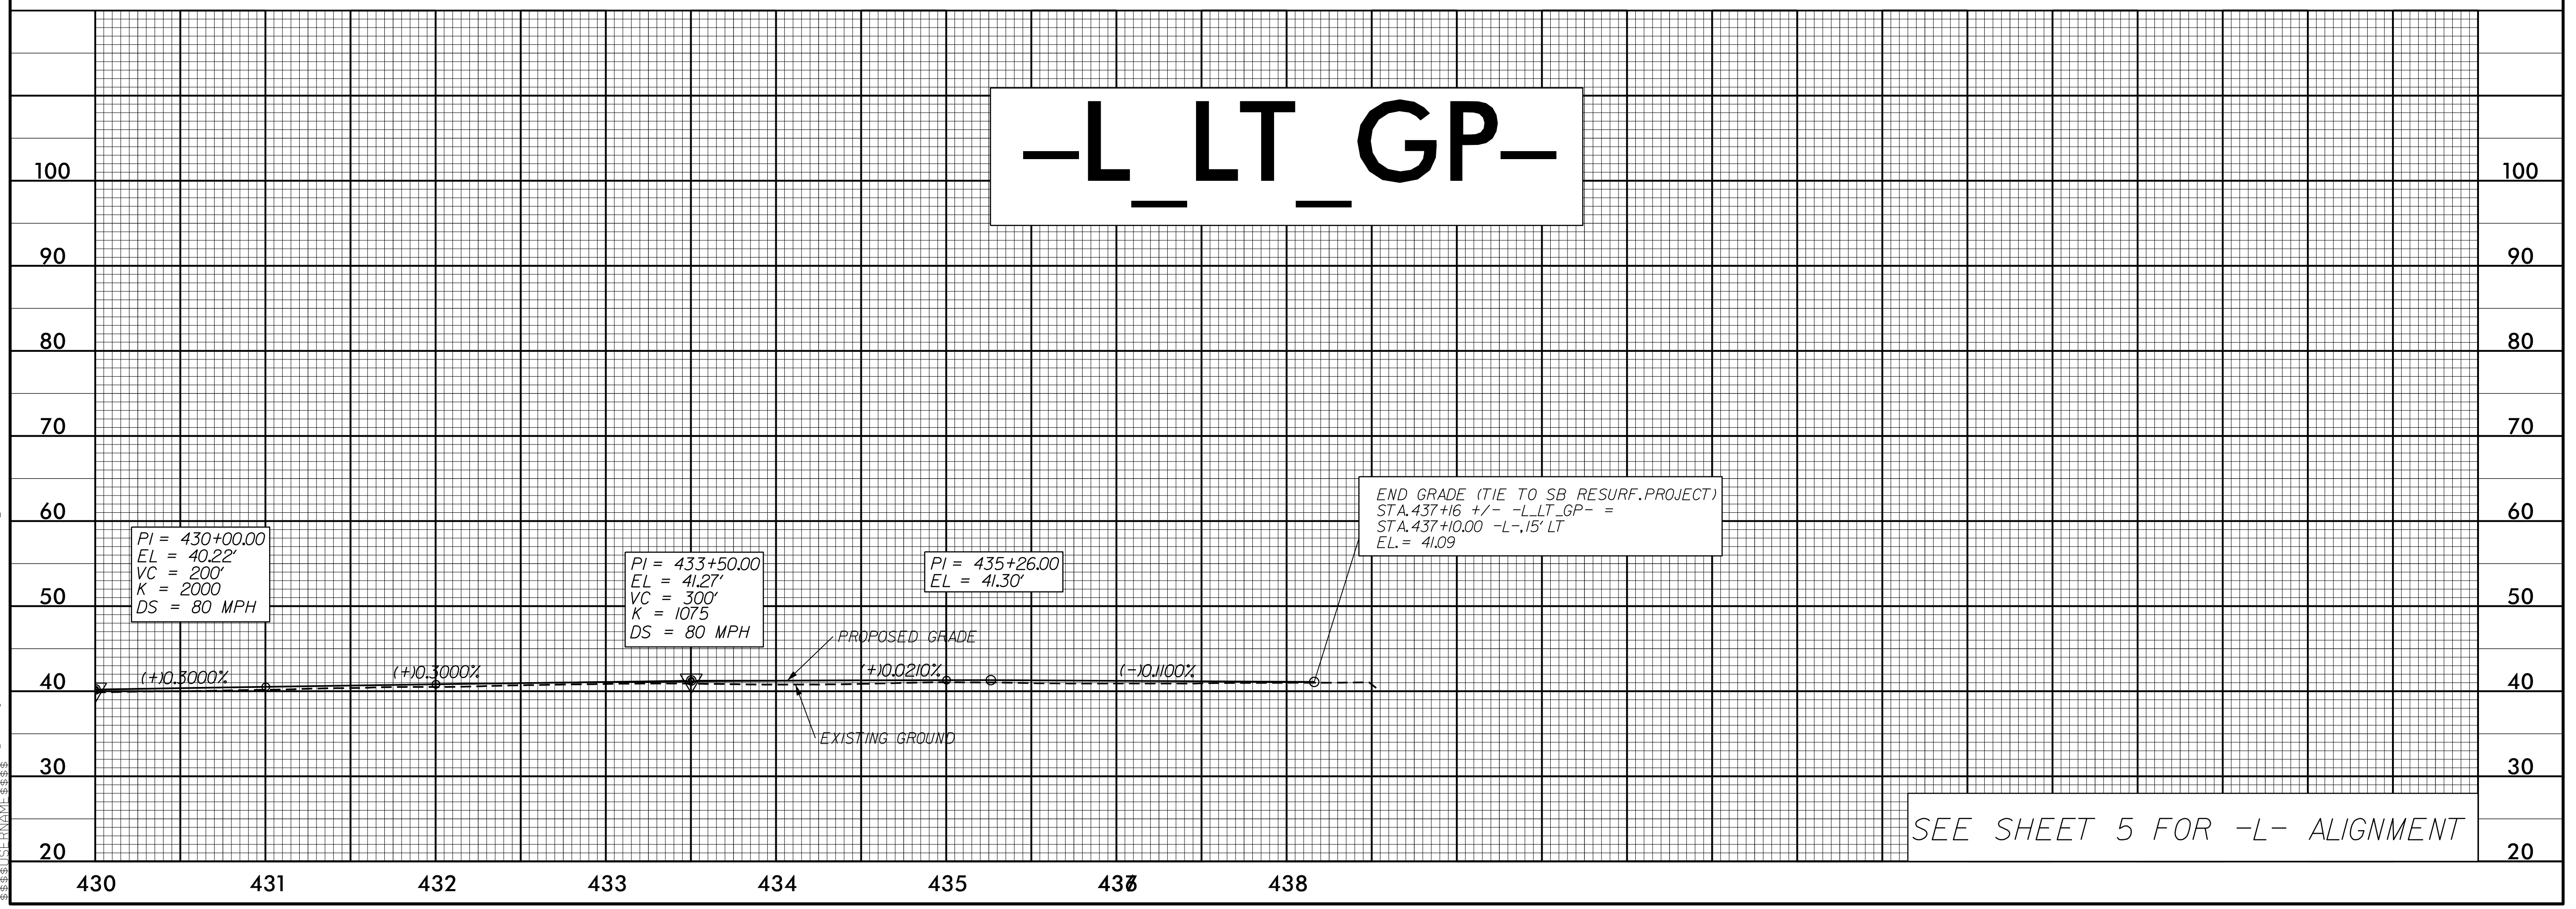

C:\W\2016\1530\1530.dwg\Proj\W-5203AA_R0Y_PFL_06.dgn