

FINAL PAVEMENT MARKING SCHEDULE

SYMBOL	DESCRIPTION	PAVEMENT MARKINGS
THERMOPLASTIC (24", 120 MILS)		
T2	WHITE STOPBAR	
T3	WHITE CROSSWALK LINE	
THERMOPLASTIC (12", 90 MILS)		
TU	WHITE DIAGONAL	
THERMOPLASTIC (12", 120 MILS)		
TT	WHITE SOLID LANE LINE	
THERMOPLASTIC (8", 90 MILS)		
TN	WHITE GORELINE	
THERMOPLASTIC (8", 120 MILS)		
T13	3'-9"/SP WHITE MINISKIP	
TR	WHITE SOLID LANE LINE	
THERMOPLASTIC (4", 90 MILS)		
TA	WHITE EDGELINE	
TB	YELLOW EDGELINE	
THERMOPLASTIC (4", 120 MILS)		
TC	10' WHITE SKIP	
TD	3'-9"/SP WHITE MINISKIP	
TE	WHITE SOLID LANE LINE	
TI	YELLOW DOUBLE CENTER LINE	
THERMOPLASTIC SYMBOL (90 MILS)		
UA	LEFT ARROW	
UB	RIGHT ARROW	
UC	STRAIGHT ARROW	
UE	COMBO. RIGHT/STRAIGHT ARROW	
THERMOPLASTIC CHARACTERS (120 MILS)		
UI	ALPHA-NUMERIC CHARACTERS	

LEGEND

GENERAL

- EXIST. PVMT.
- NORTH ARROW
- PROPOSED PVMT.

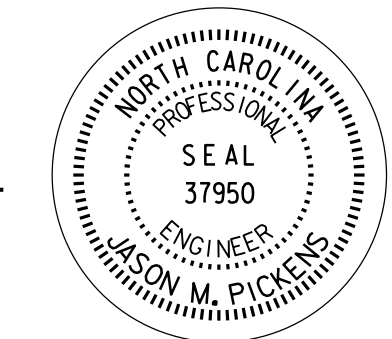
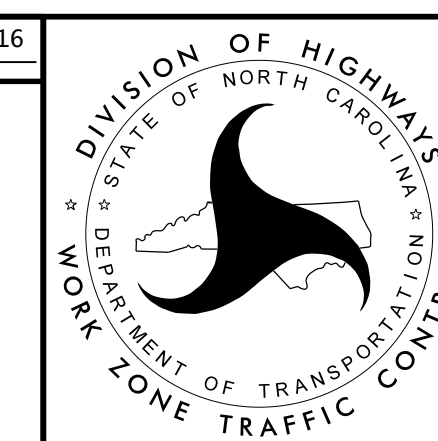
PAVEMENT MARKING SYMBOLS

- PAVEMENT MARKING SYMBOLS

DOCUMENT NOT CONSIDERED FINAL
UNLESS ALL SIGNATURES COMPLETED

APPROVED: DATE: 5/9/2016

SEAL

FINAL PAVEMENT
MARKING SCHEDULE
& LEGEND

PLANS PREPARED BY:
PARSONS
5645 CENTERVIEW DR., SUITE 301
RALEIGH, NORTH CAROLINA 27606
NC LICENSE NO. P-10246
FOR NORTH CAROLINA DEPT. OF TRANSPORTATION