


7/2/99

25-MAY-2016 13:28  
 C:\W-5203AA\CADD\Signing\CADD\Signing Layout Plans\W-5203AA\_SGNL\_PSH\_02.dgn  
 \$\$\$USERNAME\$\$\$

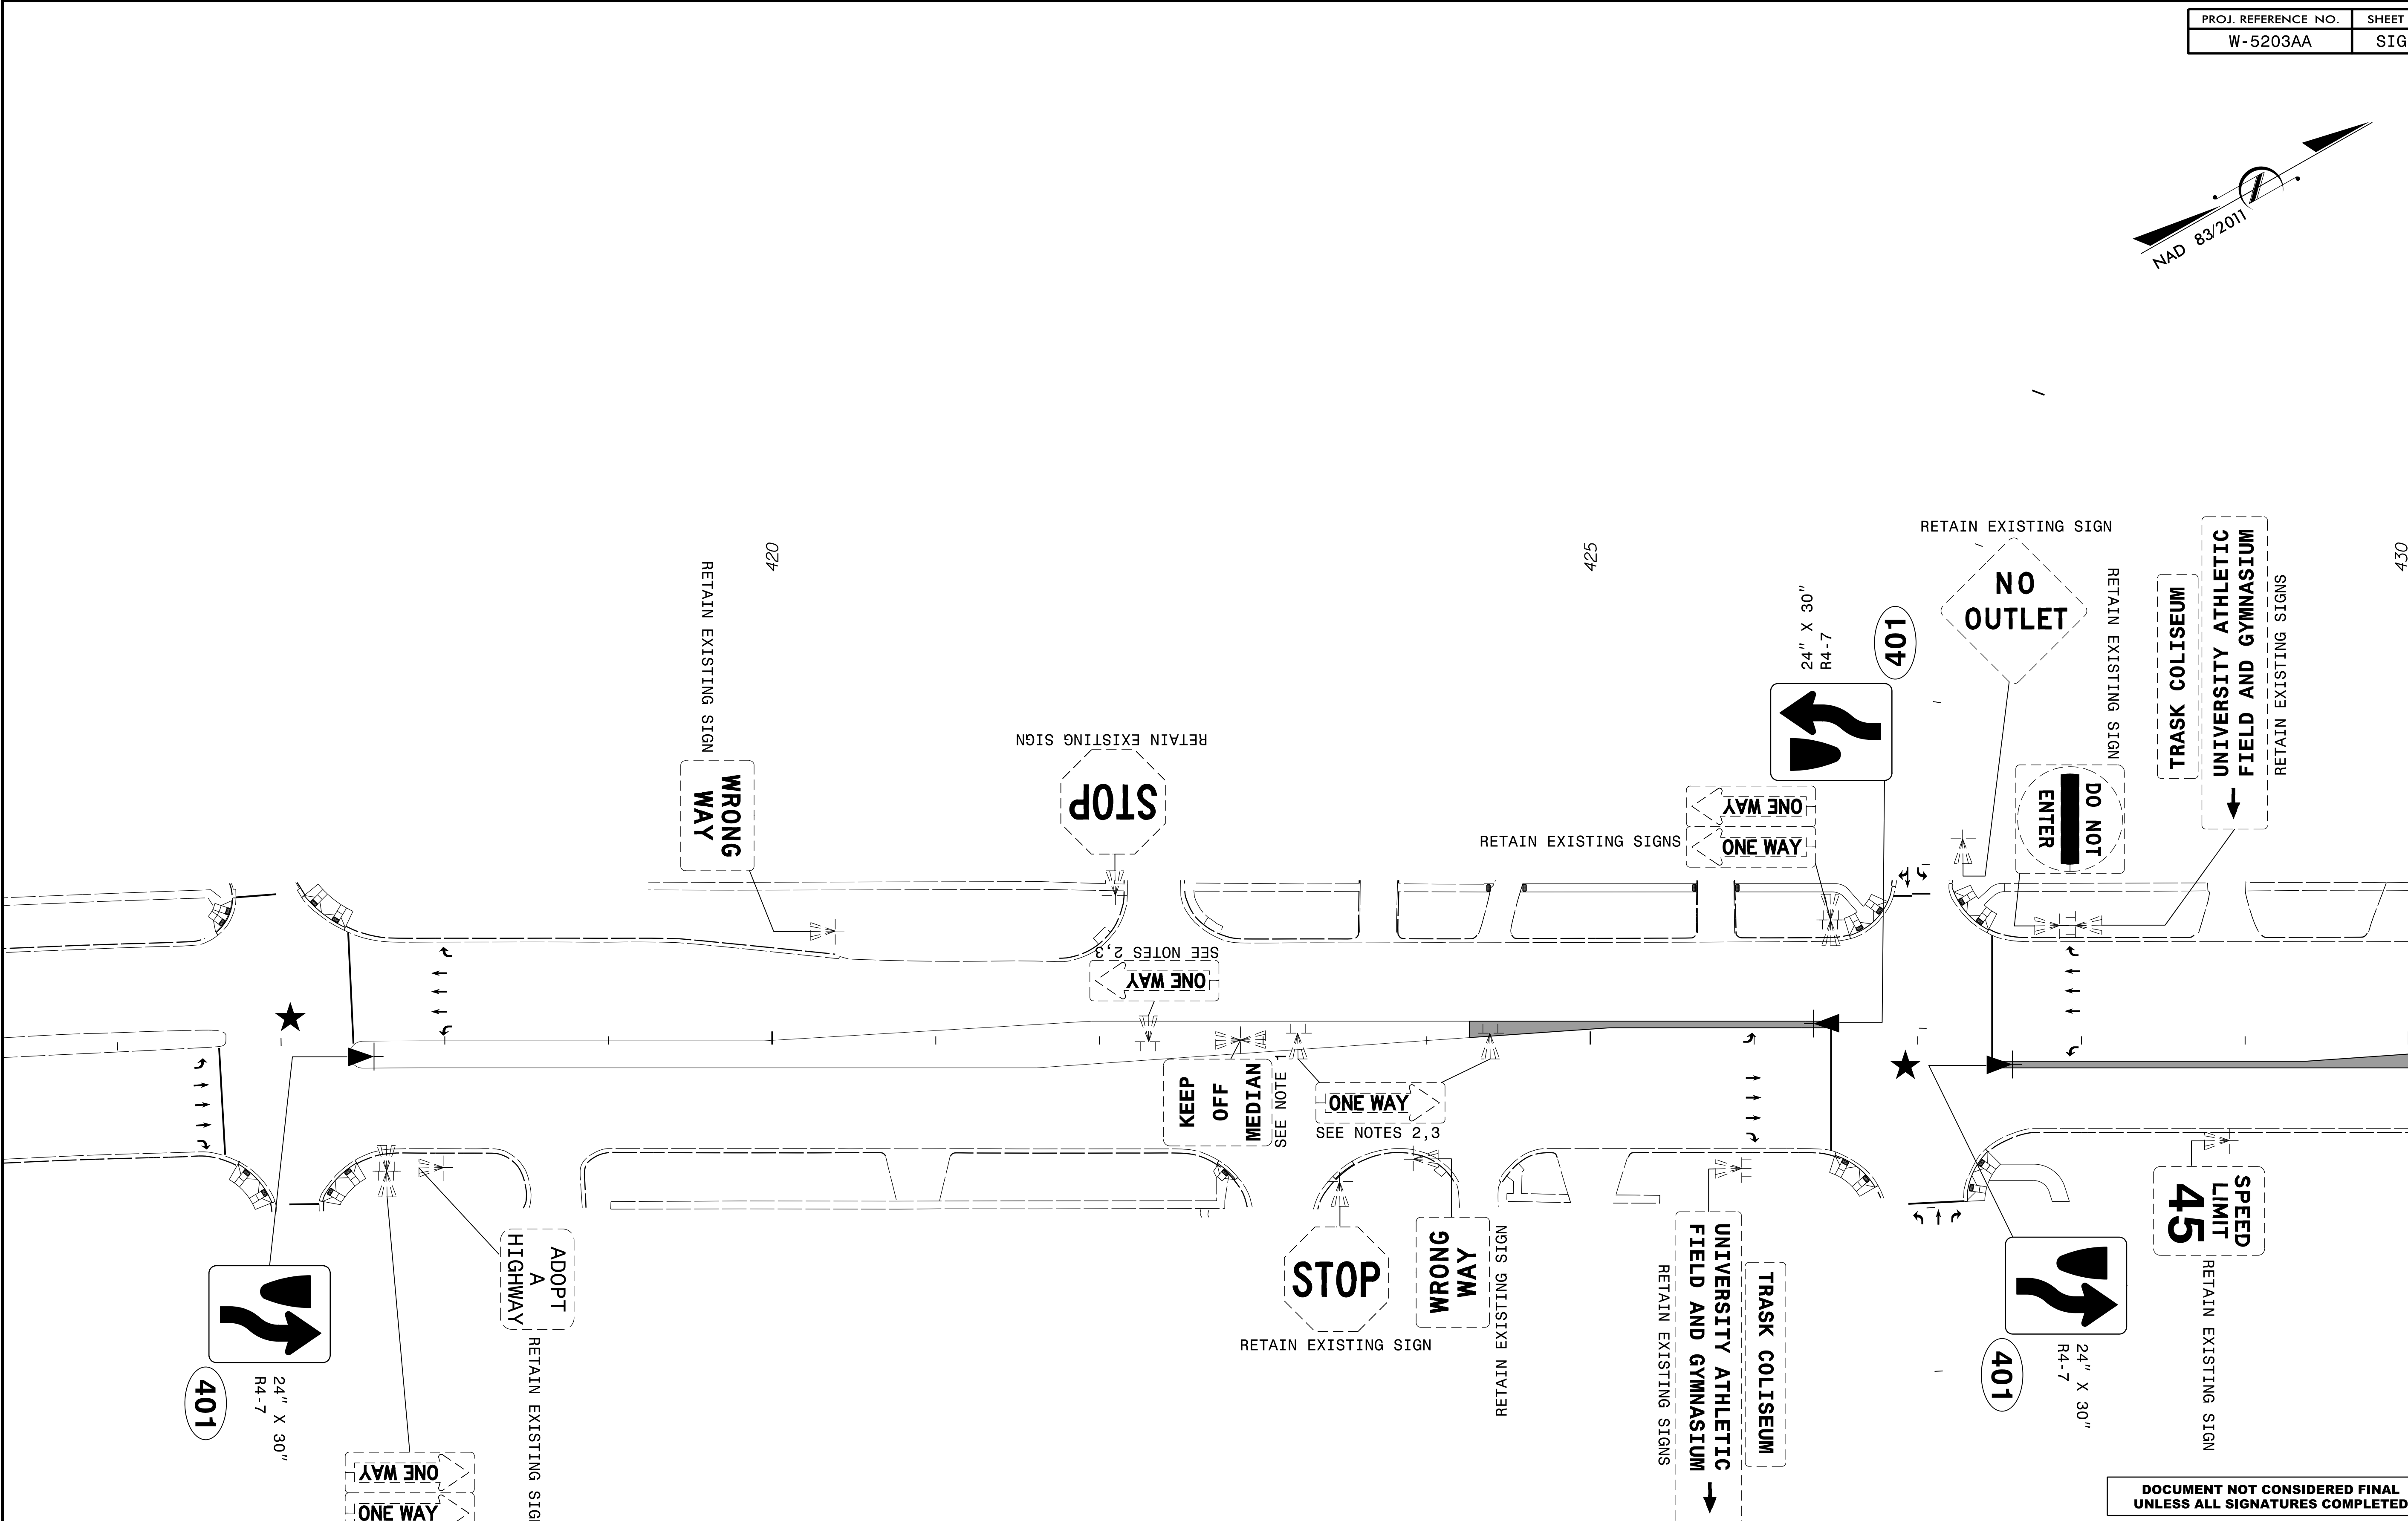

MATCH LINE -L- STA 430+00 SEE SHEET SIGN-3

DOCUMENT NOT CONSIDERED FINAL UNLESS ALL SIGNATURES COMPLETED

★ SIGNALIZED INTERSECTION

PLANS PREPARED BY:  
**PARSONS**  
 2540 EASTVIEW DR. SUITE 201  
 RALEIGH, NORTH CAROLINA 27606  
 NC LICENSE NO. F-03048  
 FOR NORTH CAROLINA DEPT. OF TRANSPORTATION

APPROVED: Jason M. Pickens DATE: 6/9/2016  
  
 SEAL

| EXISTING AND PROPOSED SIGNS |      | REVISIONS |  |
|-----------------------------|------|-----------|--|
| SCALE:                      | NONE |           |  |
| DATE:                       | 1/16 |           |  |
| DWG. BY:                    | JMP  |           |  |
| DESIGN BY:                  | JMP  |           |  |
| REVIEWED BY:                | DLW  |           |  |



CADD FILE