



7/2/99

MATCH LINE -L- STA 430+00 SEE SHEET SIGN-2




430

435

440

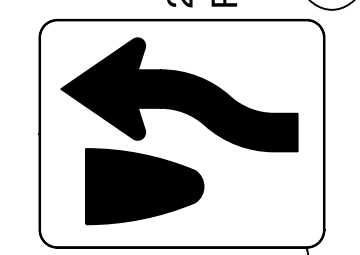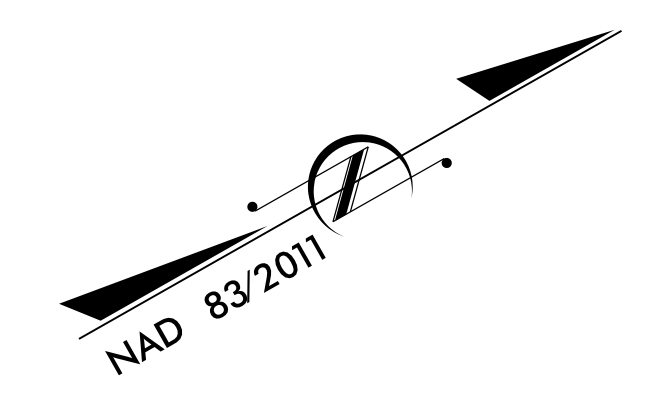

401

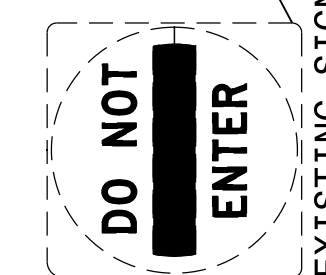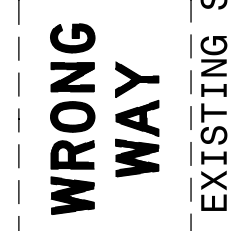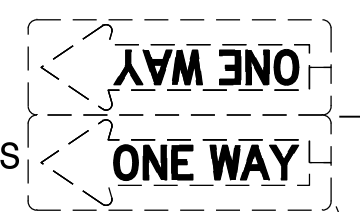

★ SIGNALIZED INTERSECTION

25-MAY-2016 13:28
 C:\W-5203AA\T-5203AA-1\Signing\CADD\Signing Layout Plans\W-5203AA_SGNL_PSH_03.dgn
 \$\$\$USERNAME\$\$\$

DOCUMENT NOT CONSIDERED FINAL
 UNLESS ALL SIGNATURES COMPLETED

APPROVED: Jason M. Pickens DATE: 6/9/2016

SEAL

EXISTING AND PROPOSED SIGNS		REVISIONS
SCALE: NONE		
DATE: 1/16		
DWG. BY: JMP		
DESIGN BY: JMP		
REVIEWED BY: DLW		

PLANS PREPARED BY:
PARSONS
 2540 EASTVIEW DR. SUITE 201
 RALEIGH, NORTH CAROLINA 27606
 NC LICENSE NO. F-03040
 FOR NORTH CAROLINA DEPT. OF TRANSPORTATION

