

PED 3 PROGRAMMING DETAIL

(program controller as shown below)

CHANGING OUTPUT ASSIGNMENTS

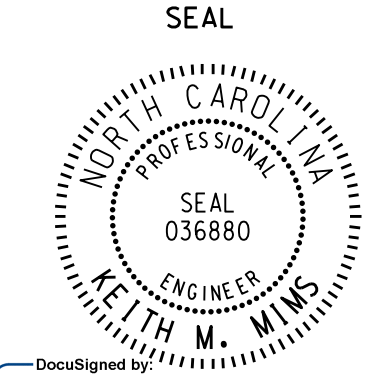
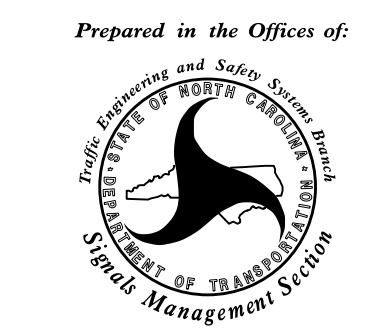
1. FROM MAIN MENU SELECT '6' (OUTPUTS), THEN '1' (OUTPUT ASSIGNMENTS)
2. ENTER 17 (PHASE 8 DW) FOR OUTPUT ASSIGNMENT #.
3. SCROLL DOWN TO 'PEDESTRIAN PHASE' AND ENTER 'Y' **REGARDLESS OF DEFAULT PROGRAMMING**
4. ENTER '3' FOR 'SELECT PEDESTRIAN PHASE'. NO CHANGE NEEDED FOR 'SELECT COLOR'
5. BACKUP TO 'OUTPUT ASSIGNMENTS AND SETTINGS MENU:' BY PRESSING THE 'ESC' BUTTON ON KEYBOARD.
6. SELECT '1' (OUTPUT ASSIGNMENTS)
7. ENTER 18 (PHASE 8 W) FOR OUTPUT ASSIGNMENT #.
8. REPEAT STEPS # 3 AND # 4.

CHANGING INPUT ASSIGNMENTS

1. FROM MAIN MENU SELECT '7' (DETECTORS), THEN '2' (PEDESTRIAN DETECTOR ASSIGNMENTS)
2. CYCLE TO PED DETECTOR #8 BY REPEATEDLY DEPRESSING '+' KEY
3. MODIFY PHASE ASSIGNED TO PED DETECTOR # 8 FROM PHASE 8 TO PHASE 3

PROGRAMMING COMPLETE

THIS ELECTRICAL DETAIL IS FOR
 THE SIGNAL DESIGN: 03-0237
 DESIGNED: April 2016
 SEALED: 4/18/2016
 REVISED: N/A

Electrical Detail - Sheet 2 of 2		DOCUMENT NOT CONSIDERED FINAL UNLESS ALL SIGNATURES COMPLETED
ELECTRICAL AND PROGRAMMING DETAILS FOR:	US 117-NC 132 (S. College Rd) at SR 2313 (Wilshire Blvd)	SEAL 
Prepared in the Offices of:  750 N. Greenfield Pkwy, Garner, NC 27529	Division 3 New Hanover County Wilmington PLAN DATE: April 2016 REVIEWED BY: BAS PREPARED BY: S. Armstrong REVIEWED BY:	DoctSigned by Keith M. Mins 4/20/2016 2F80766E8CD3445 DATE
REVISIONS INIT. DATE		SIG. INVENTORY NO. 03-0237

20-Apr-2016 10:34
 C:\MTS\SIG\T\S\Sig\01\work\pgr\03-0237_sm.ele.xxx.dgn
 sarmstrong