


STATE OF NORTH CAROLINA  
DIVISION OF HIGHWAYS

T.I.P. NO.	SHEET NO.
W-5203AA	UO-1

# UTILITIES BY OTHERS PLANS NEW HANOVER COUNTY

LOCATION: US 117 / NC 132 NB (COLLEGE RD.) MP 4.959 TO MP 5.359  
& US 117 / NC 132 SB (COLLEGE RD.) MP 10.198 TO MP 10.598  
IN THE CITY OF WILMINGTON



TYPE OF WORK: UTILITIES BY OTHERS

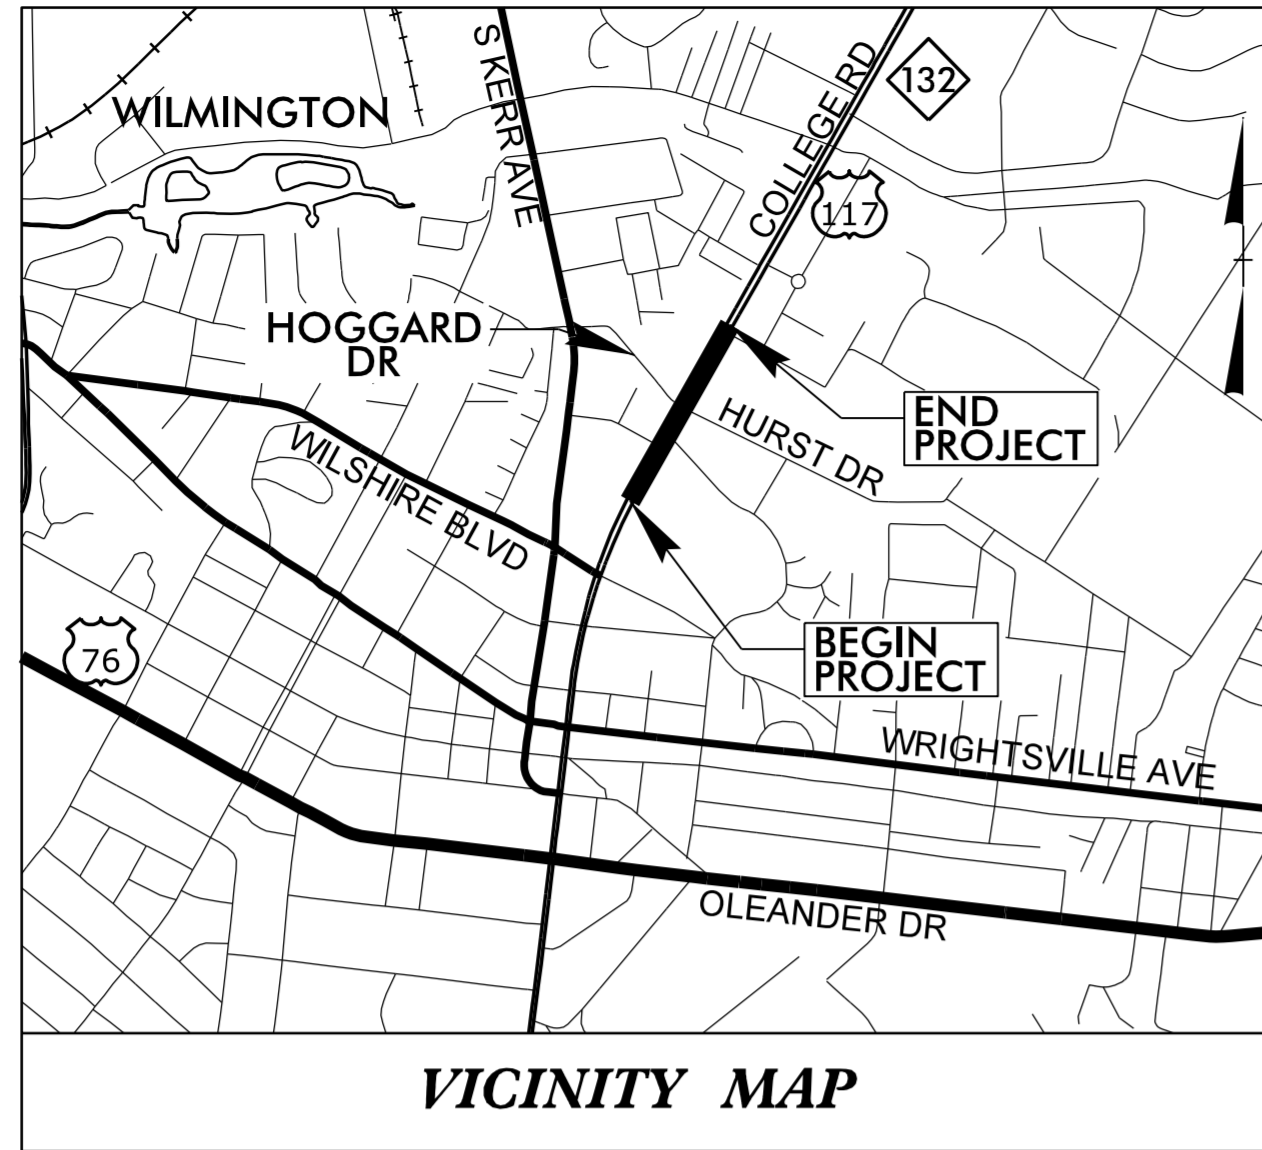

VICINITY MAP

TIP PROJECT: W-5203AA

CONTRACT:

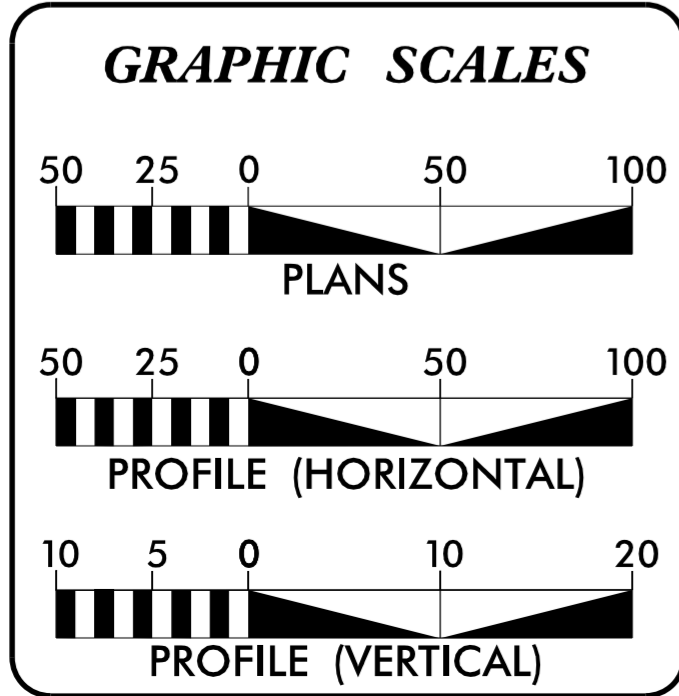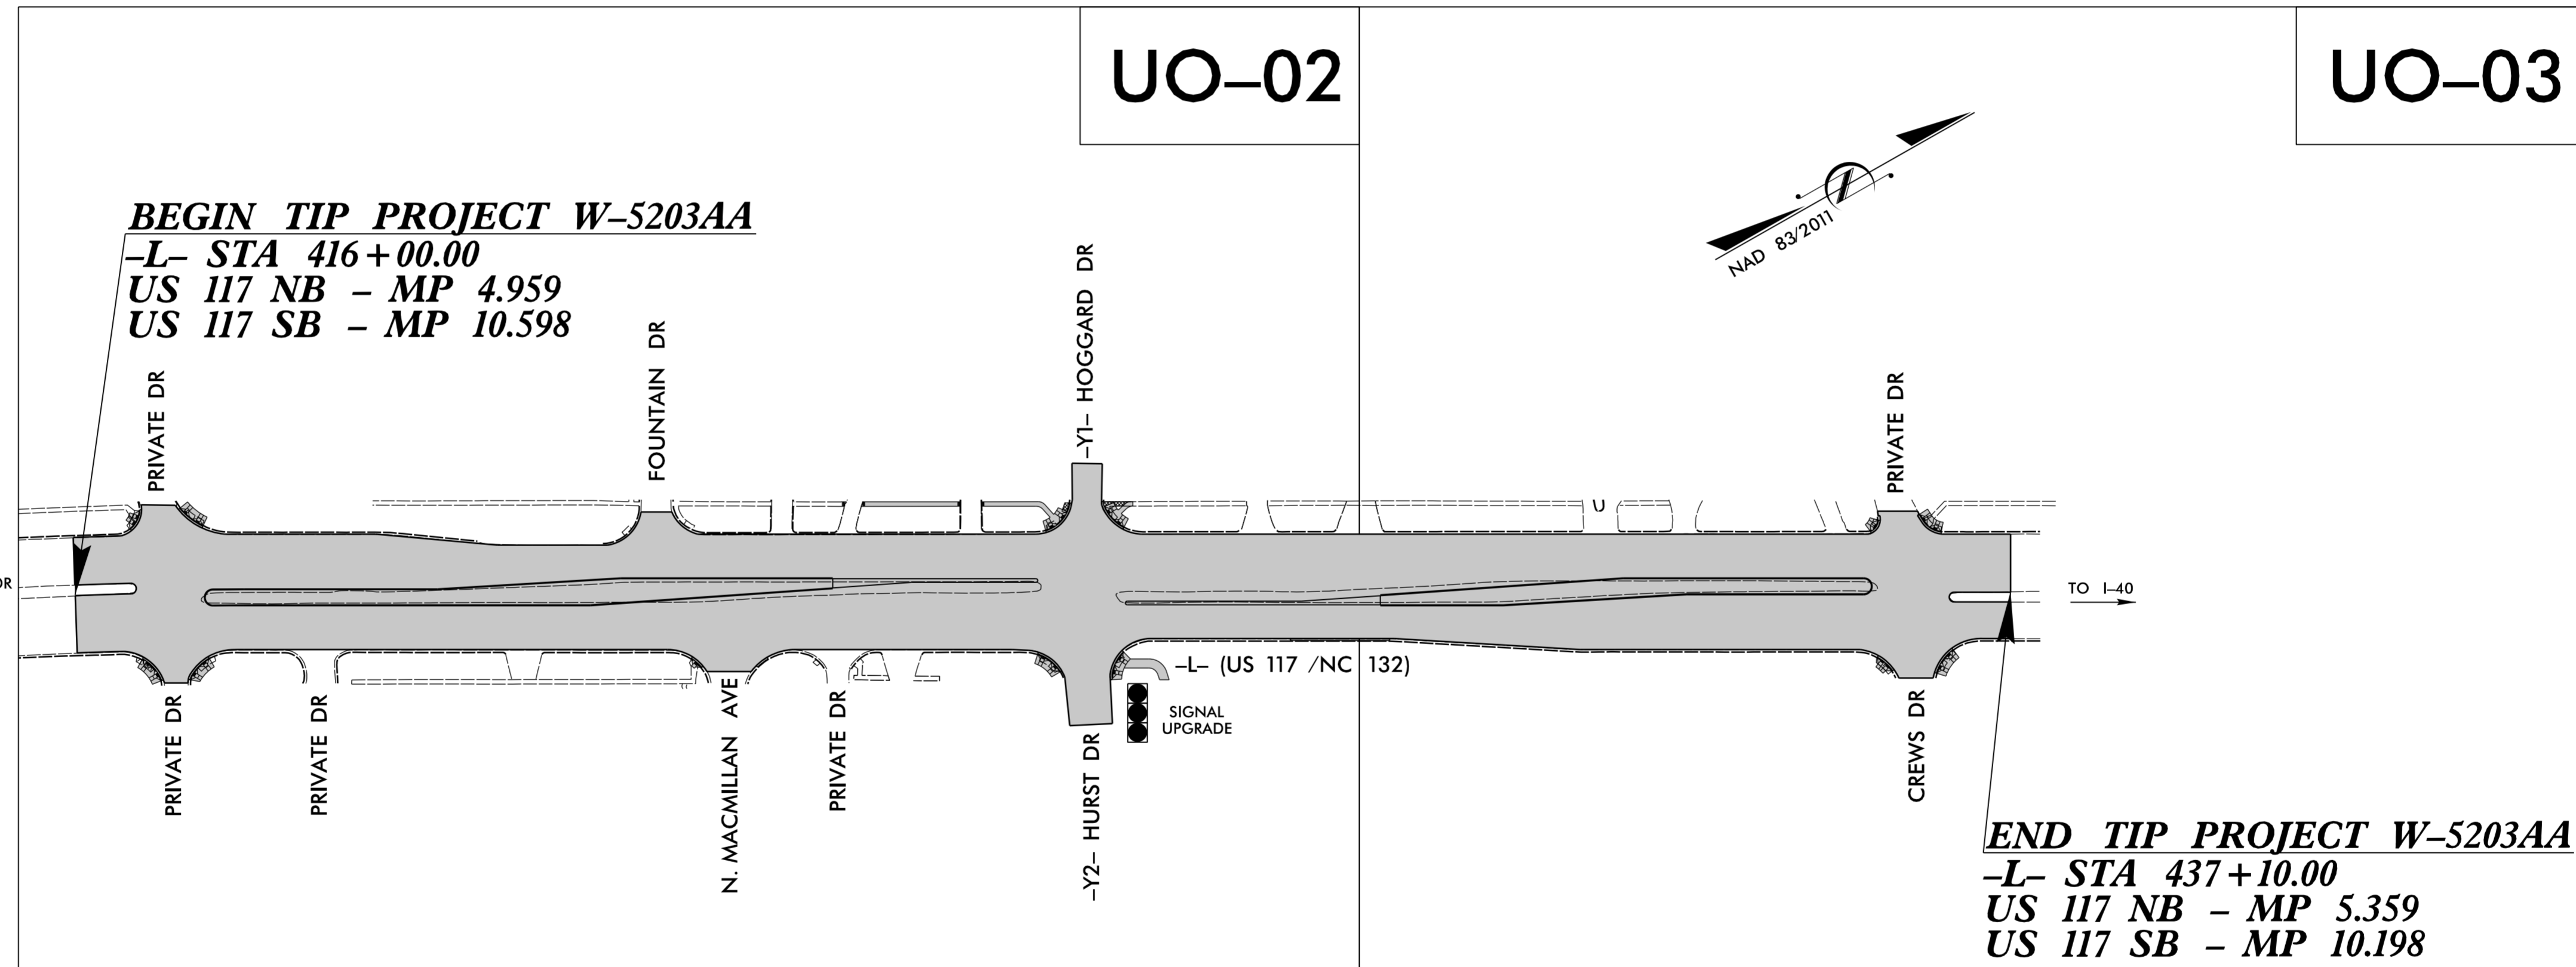

INDEX OF SHEETS	
SHEET NO.	DESCRIPTION
UO-1	TITLE SHEET
UO-2	UTILITY BY OTHERS PLAN SHEET
UO-3	UTILITY BY OTHERS PLAN SHEET

UTILITY OWNERS ON PROJECT	
(A)	Duke Energy - Matt Wynne, 919-654-6660
(B)	AT&T - Chris Bentz, 910-619-5500
(C)	Century Link - Tom Denny, 252-622-1413
(D)	Level 3 - Patrick Provost, 720-888-4686
(E)	Crown Castle - Randy Oliver, 724-416-2725
(F)	City of Wilmington (fiber) - Denys Vielkanowitz, 910-341-4676
(G)	Charter Communications - Nick Brown, 910-376-1785
(H)	Time Warner Cable - Robert John, 910-772-5757
(I)	Cape Fear PUA (water) - Jim Tayson, 910-332-6427
(J)	Piedmont Natural Gas - Ross Wilcox, 910-520-2932

PREPARED IN THE OFFICE OF:  
**DIVISION OF HIGHWAYS  
UTILITIES UNIT  
UTILITIES ENGINEERING**

1555 MAIL SERVICES CENTER  
RALEIGH NC 27699-1555  
PHONE (919) 707-6690  
FAX (919) 250-4151

---

Roger Worthington, P.E. UTILITIES SECTION ENGINEER

---

Eric Tweed, P.E. UTILITIES PROJECT DESIGNER

5/25/2016 P:\Utilities\Engineering\UBO\Proj\W-5203AA\ut\_tsh\_U001.psh.dgn -USERNAME-