
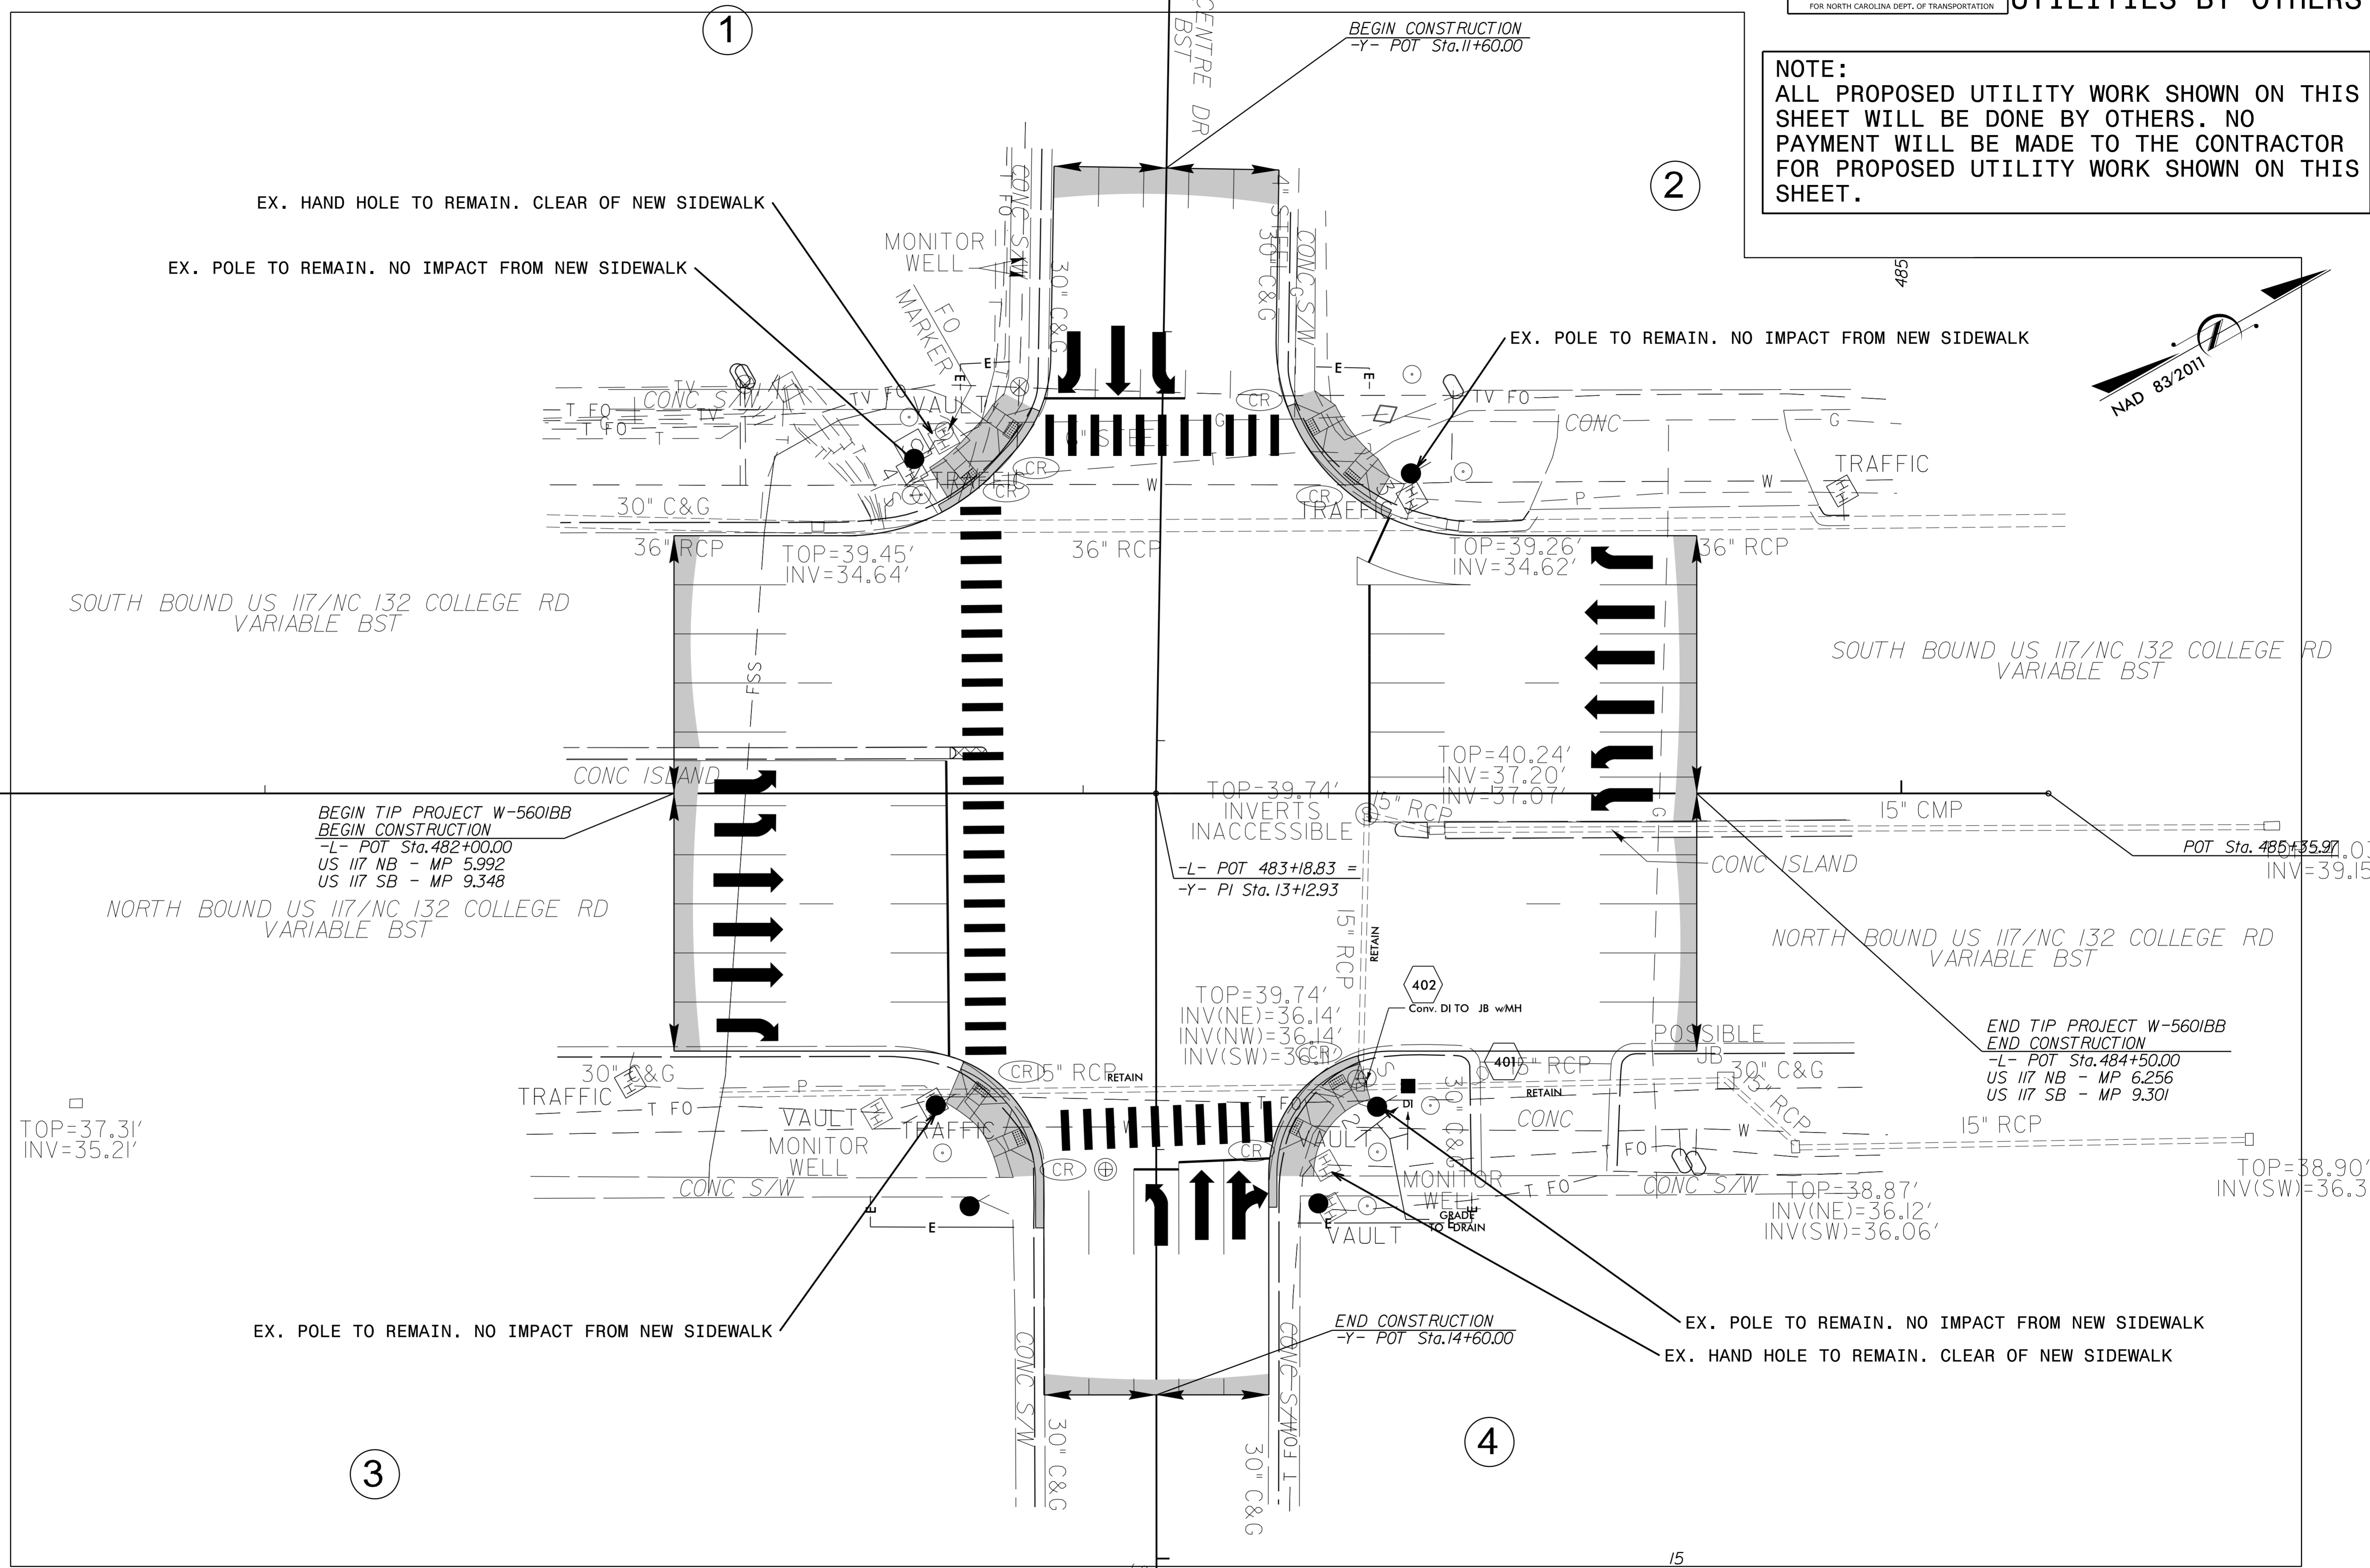


UTILITIES BY OTHERS

NOTE:
 ALL PROPOSED UTILITY WORK SHOWN ON THIS SHEET WILL BE DONE BY OTHERS. NO PAYMENT WILL BE MADE TO THE CONTRACTOR FOR PROPOSED UTILITY WORK SHOWN ON THIS SHEET.

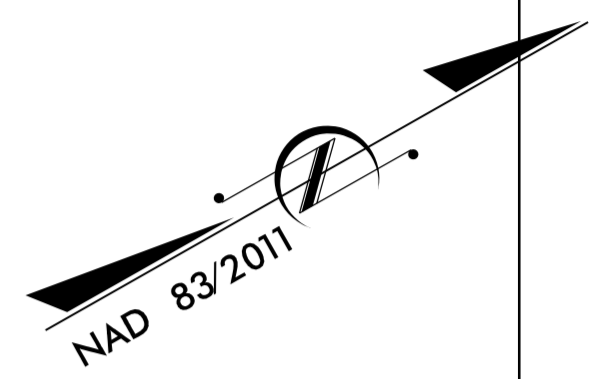

EX. HAND HOLE TO REMAIN. CLEAR OF NEW SIDEWALK
 EX. POLE TO REMAIN. NO IMPACT FROM NEW SIDEWALK

EX. POLE TO REMAIN. NO IMPACT FROM NEW SIDEWALK

SOUTH BOUND US 117/NC 132 COLLEGE RD
 VARIABLE BST

SOUTH BOUND US 117/NC 132 COLLEGE RD
 VARIABLE BST

NORTH BOUND US 117/NC 132 COLLEGE RD
 VARIABLE BST

NORTH BOUND US 117/NC 132 COLLEGE RD
 VARIABLE BST

BEGIN TIP PROJECT W-5601BB
 BEGIN CONSTRUCTION
 -L- POT Sta. 482+00.00
 US 117 NB - MP 5.992
 US 117 SB - MP 9.348

TOP=39.74'
 INVERTS INACCESSIBLE
 -L- POT 483+18.83 =
 -Y- PI Sta. 13+12.93

END TIP PROJECT W-5601BB
 END CONSTRUCTION
 -L- POT Sta. 484+50.00
 US 117 NB - MP 6.256
 US 117 SB - MP 9.301

TOP=37.31'
 INV=35.21'

TOP=38.90'
 INV(SW)=36.32

EX. POLE TO REMAIN. NO IMPACT FROM NEW SIDEWALK

EX. POLE TO REMAIN. NO IMPACT FROM NEW SIDEWALK
 EX. HAND HOLE TO REMAIN. CLEAR OF NEW SIDEWALK

END CONSTRUCTION
 -Y- POT Sta. 14+60.00

8/17/99

R:\25\2016\INFORMATION\Engineering\UB01\Proj\W-5601BB.ut_rdy4_U002.psh.dgn