


8/23/99



PROJ. REFERENCE NO.
W-5601BB

SHEET NO.
X-1

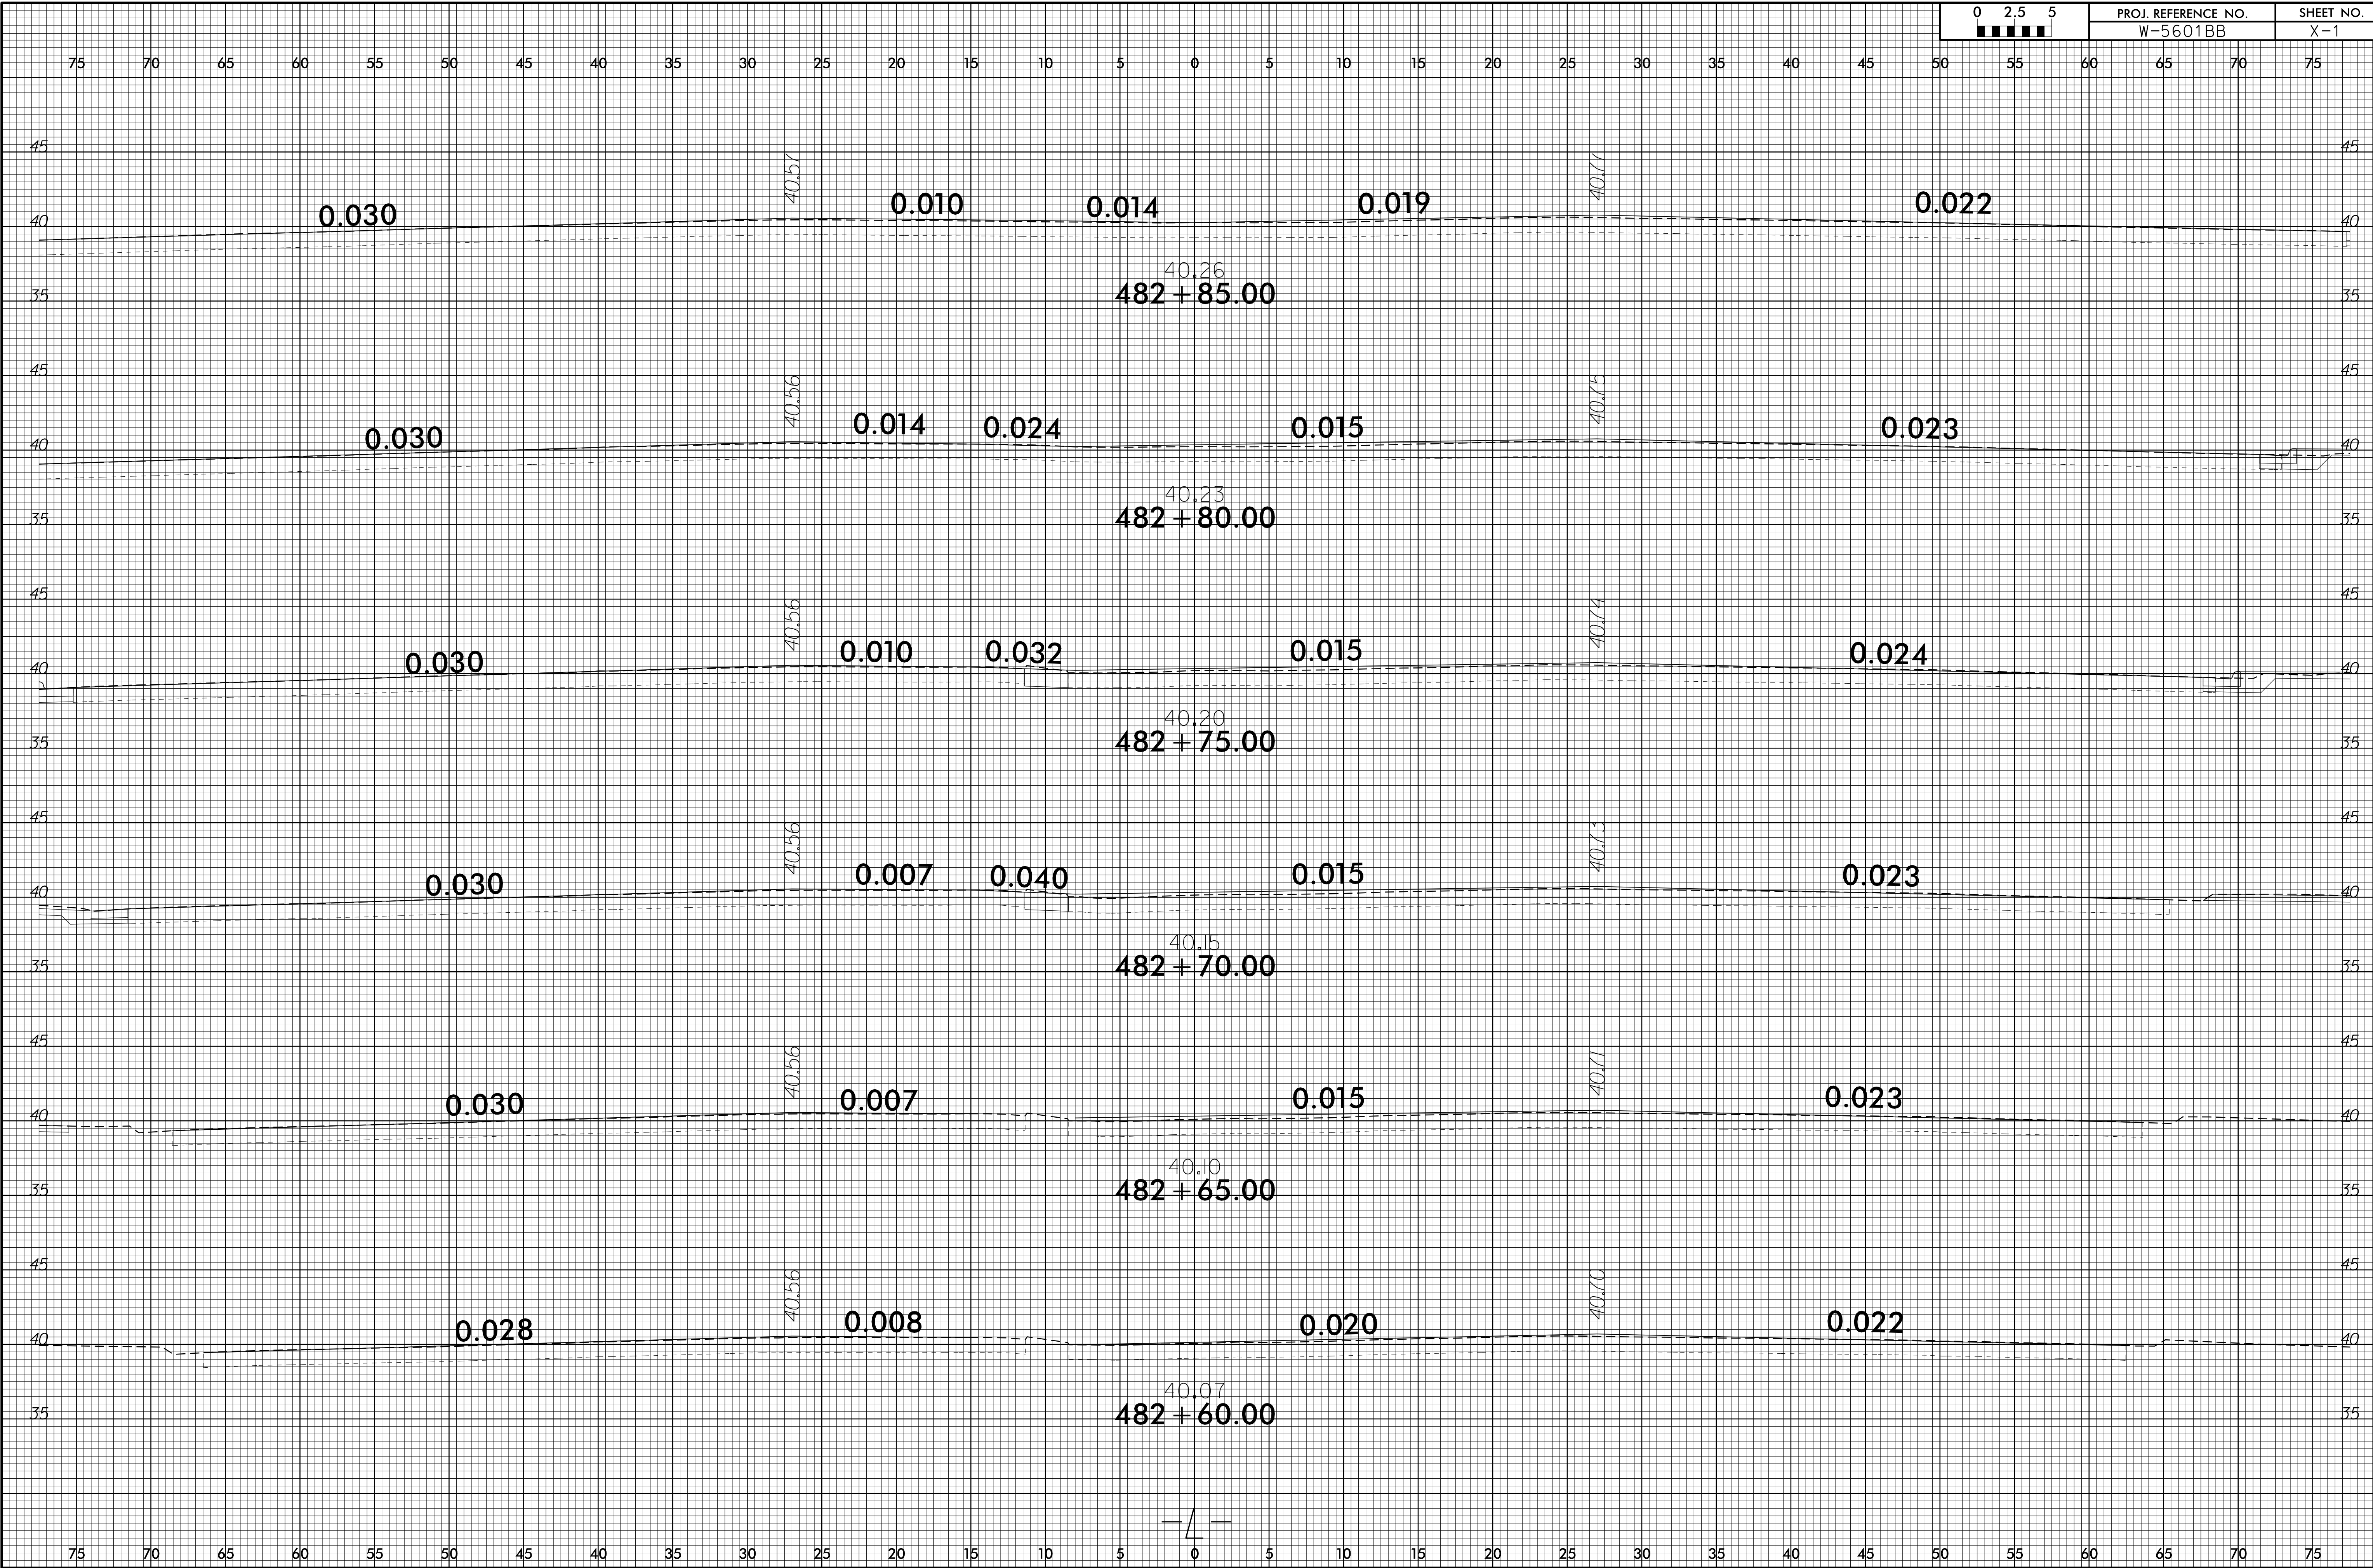

25-MAY-2006 15:29
J:\05-5601BB\0501BB\XSECTION\W-5601BB-FDY_XPL.dgn
AL 6X18/12

75 70 65 60 55 50 45 40 35 30 25 20 15 10 5 0 5 10 15 20 25 30 35 40 45 50 55 60 65 70 75