



8/23/99

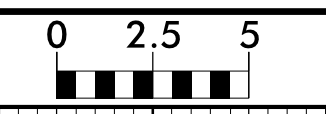

PROJ. REFERENCE NO.	SHEET NO.
W-5601BB	X-2

75 70 65 60 55 50 45 40 35 30 25 20 15 10 5 0 5 10 15 20 25 30 35 40 45 50 55 60 65 70 75

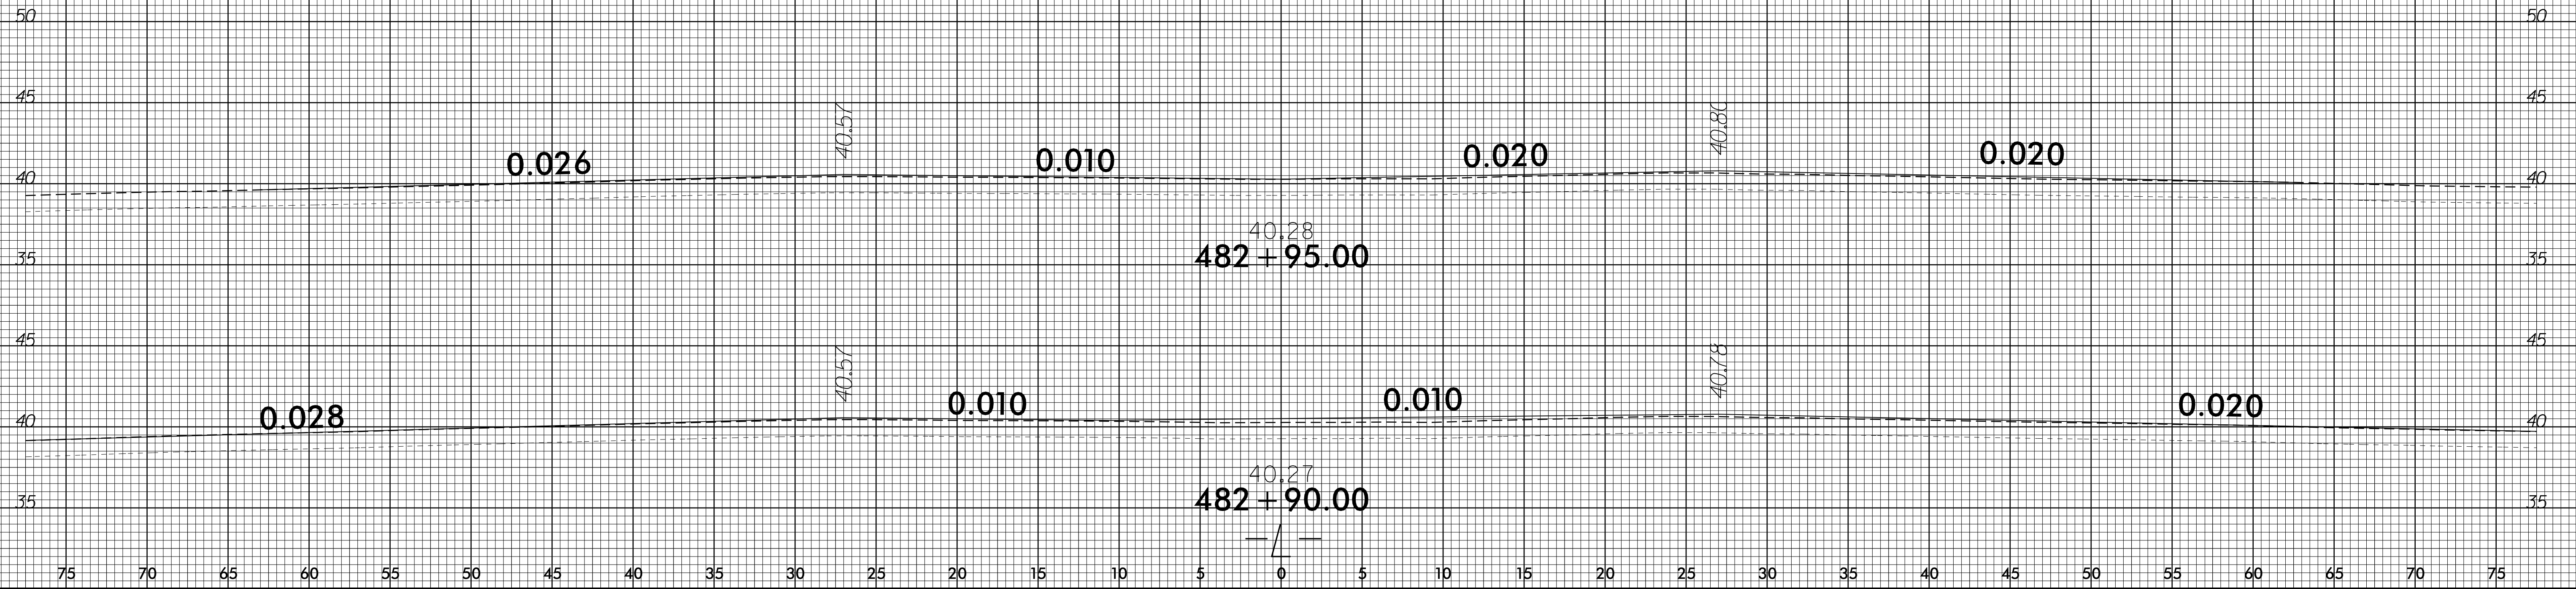

25-MAY-2006 15:29
J:\05-5601BB\0501BB.dwg
AL 5/18/02