


8/23/99

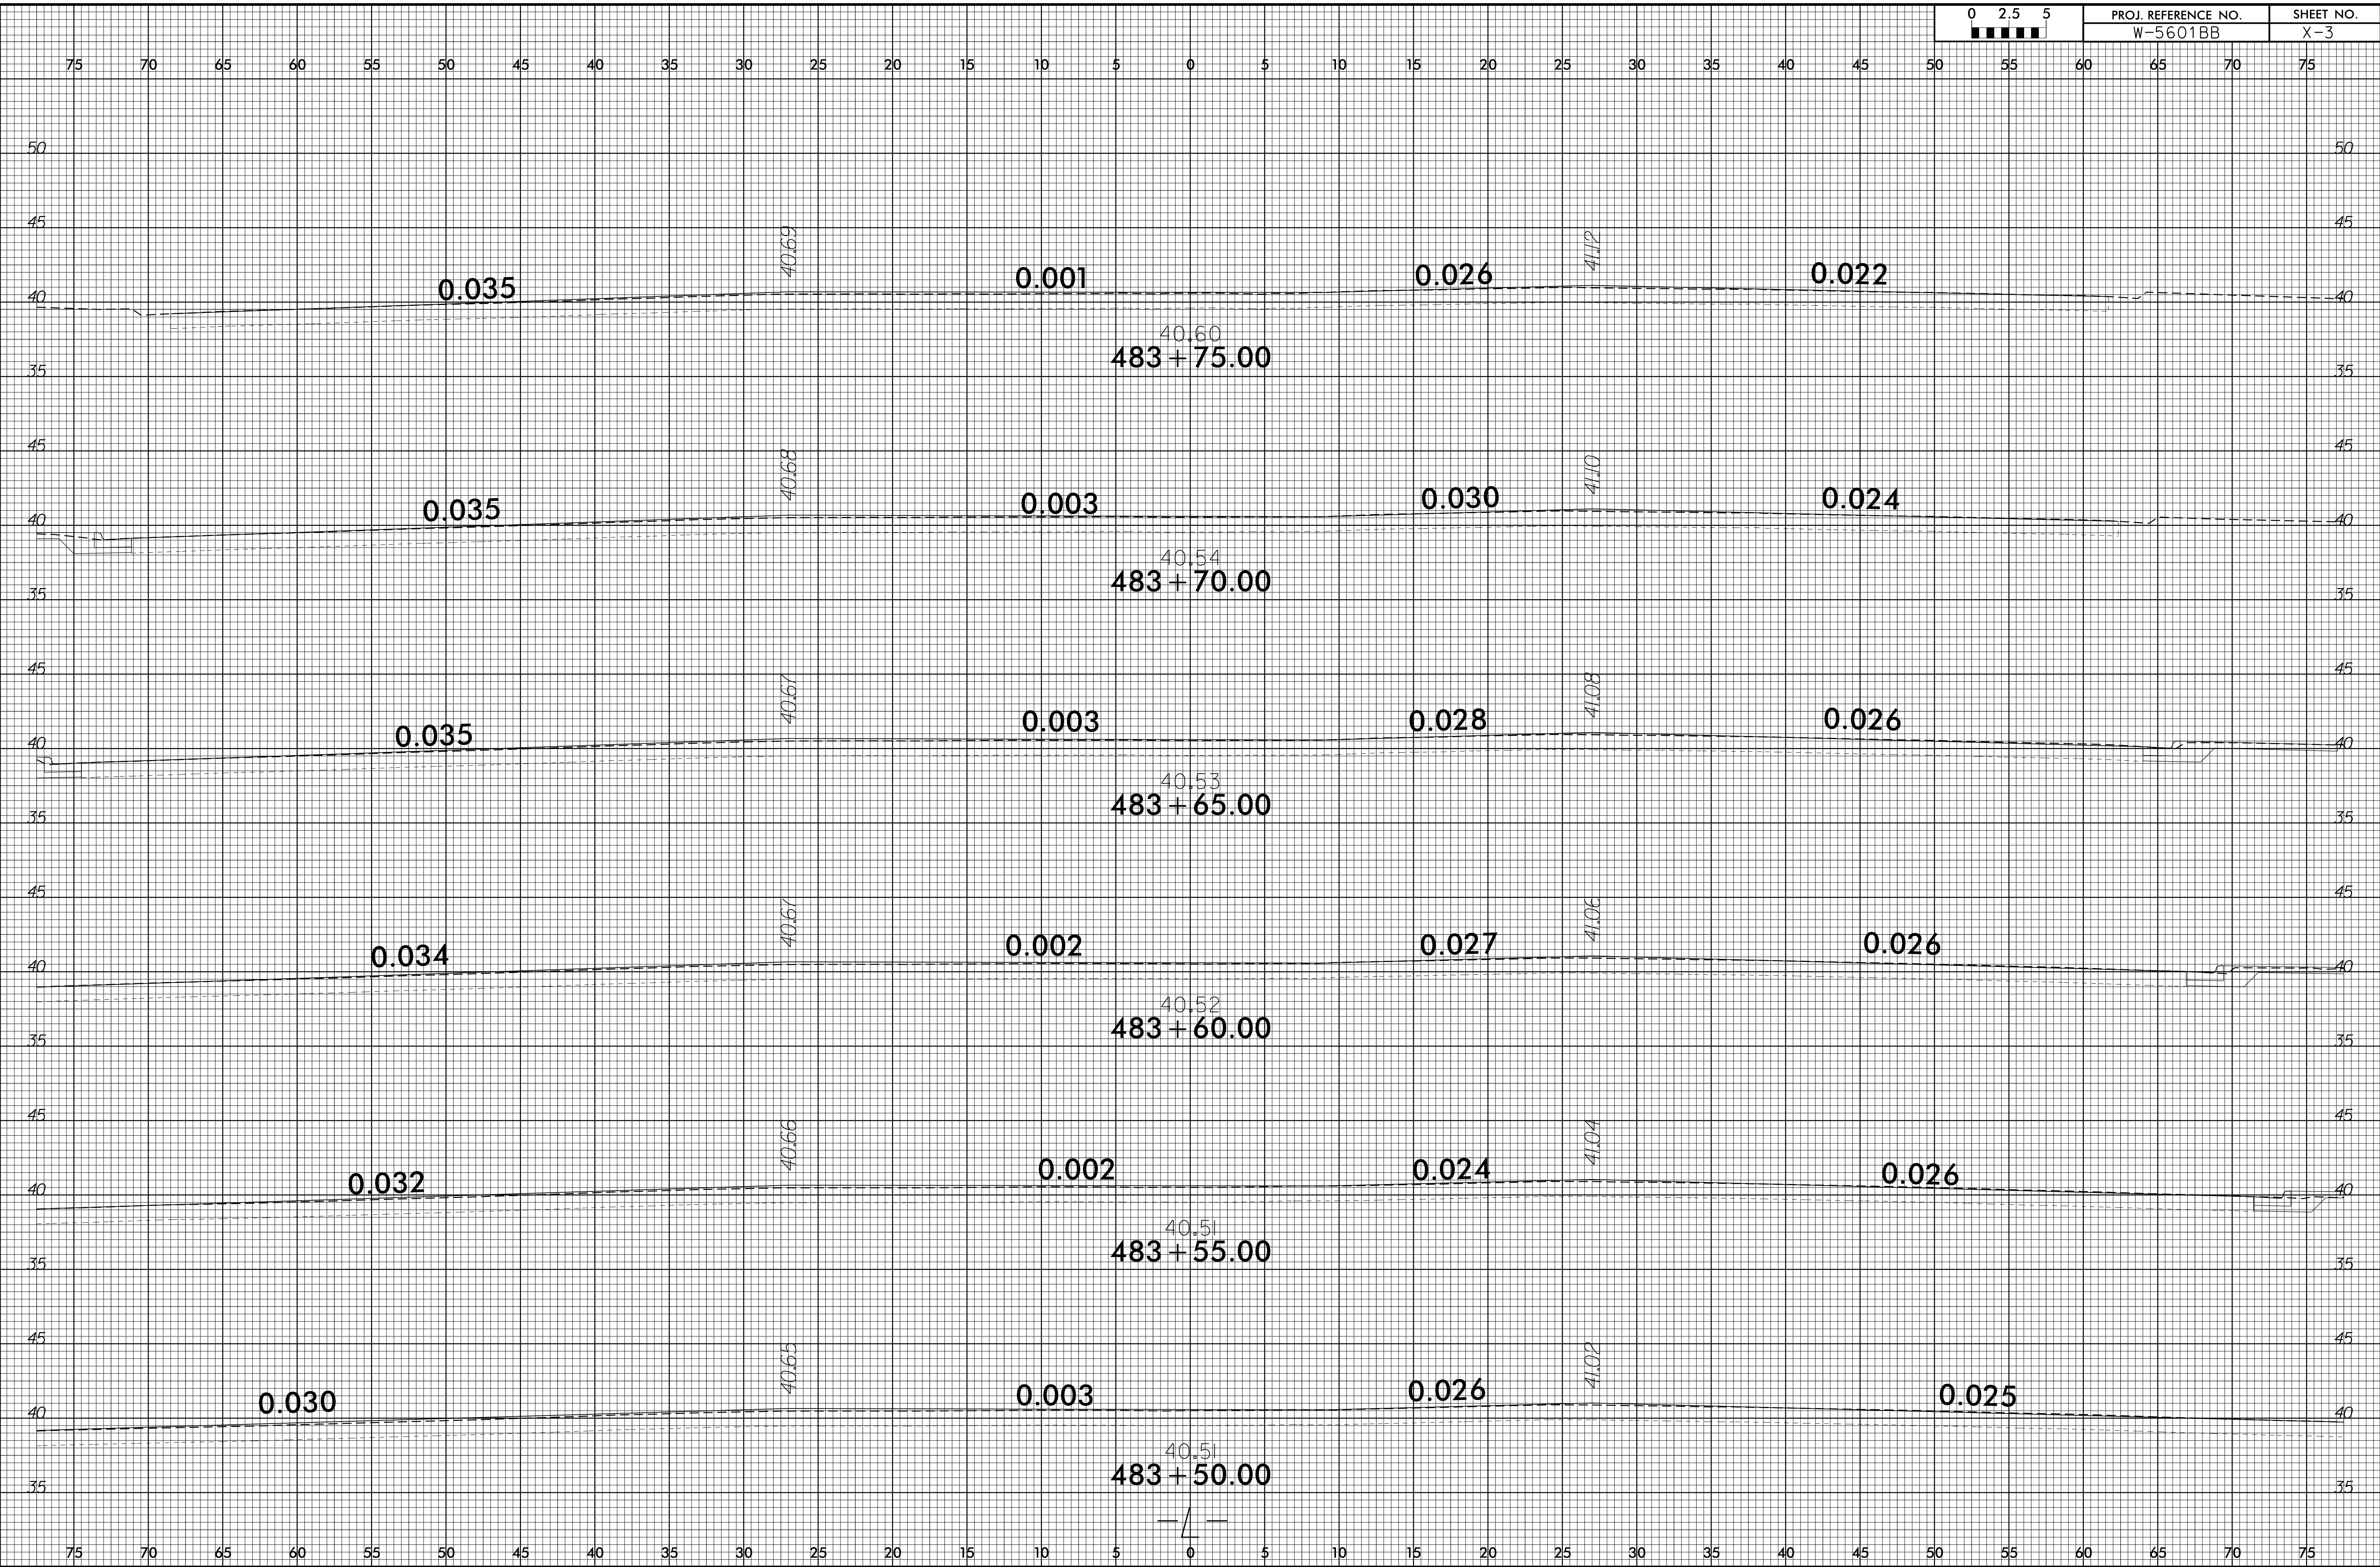

25-MAY-2006 15:29
 J:\05-5601BB\0501BB\XSECTION\W-5601BB.FDY_XPL.dgn
 AL 6X18/1/2