PROJECT REFERENCE NO. SHEET NO. 2C-4

PAY LIMITS FOR 2 OR 3 CURB RAMPS (CALCULATE BASED ON NUMBER OF SETS OF TRUNCATED DOMES)

MONOLITHIC
CONCRETE ISLAND

90

7'-0" MIN
DIAMETER LANDING

5'-0"
MIN (TYP)


TRIANGULAR ISLANDS MAY BE CONSTRUCTED WITH ONLY
2 POINTS OF ENTRY AND EXIT AS SHOWN IN THE
ROADWAY PLANS OR AS DIRECTED BY THE ENGINEER.


DETECTABLE WARNING

TRIANGULAR ISLAND

WITH CUT THROUGH

SURFACE (SEE RDWY. STD. 848.05)

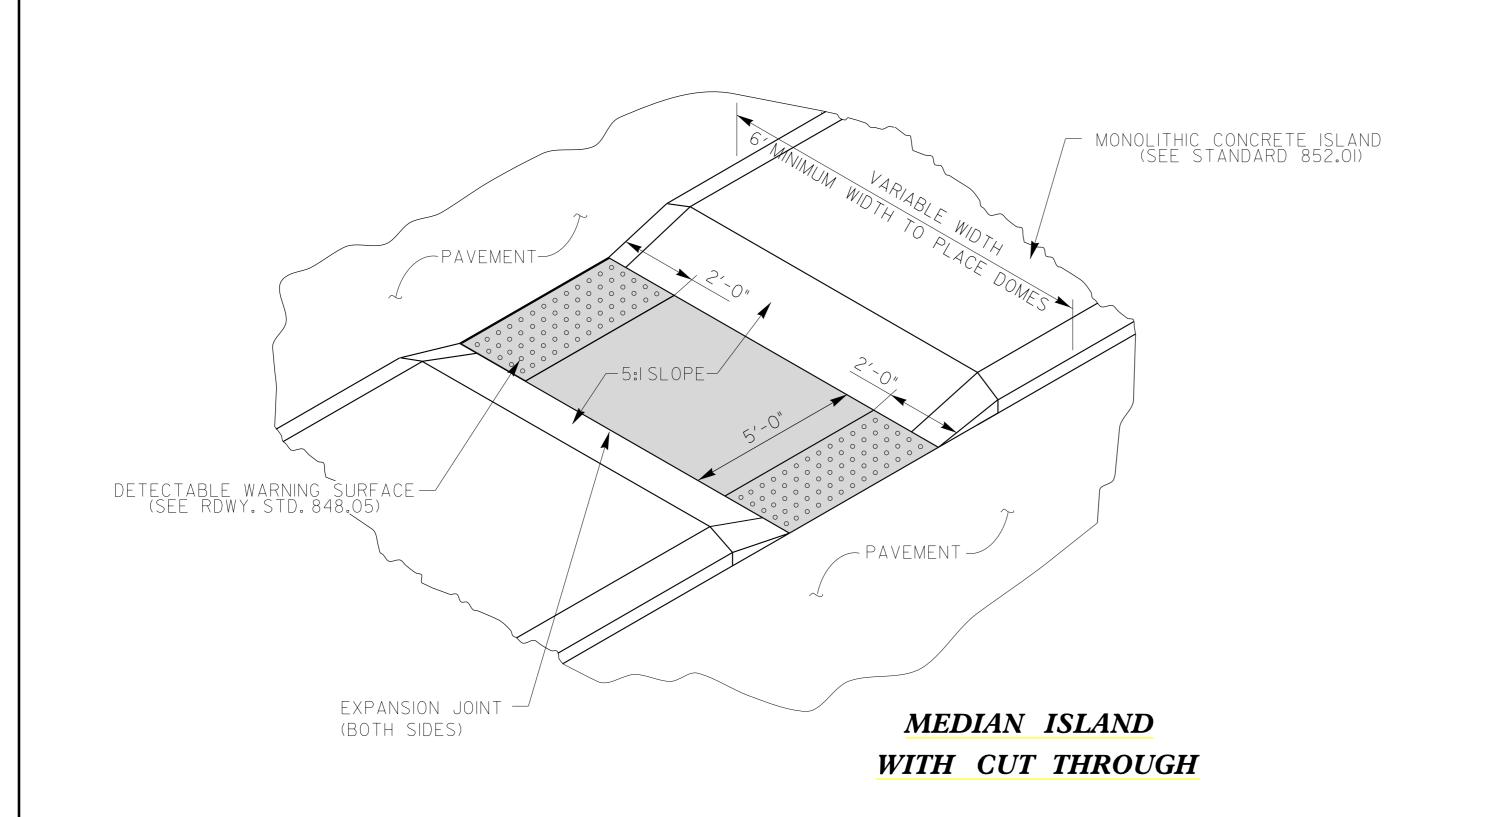

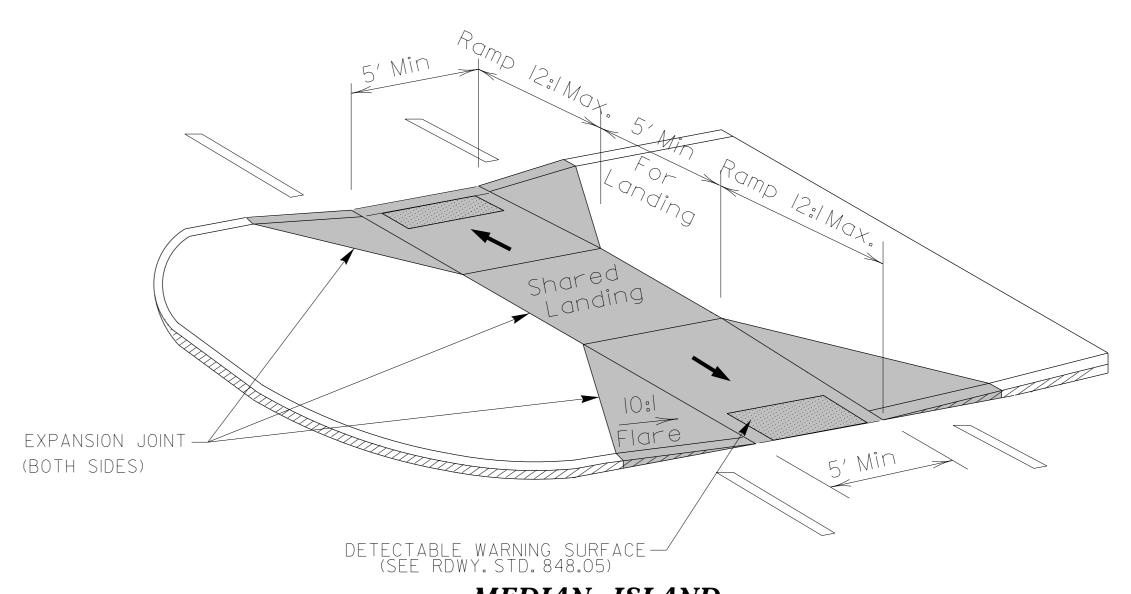

MEDIAN ISLAND
CURB RAMPS

DOCUMENT NOT CONSIDERED FINAL UNLESS ALL SIGNATURES COMPLETED



CONTRACT STANDARDS AND DEVELOPMENT UNIT Office 919-707-6950 FAX 919-250-4119

**CURB RAMPS** 

Median or Turn Lane Islands

ORIGINAL BY: J.S. HOWERTON DATE: 7/7/11

MODIFIED BY: DATE: DATE: DATE: FILE SPEC.:stds/2012CurbRamp/CurbRampDetails.dgn