
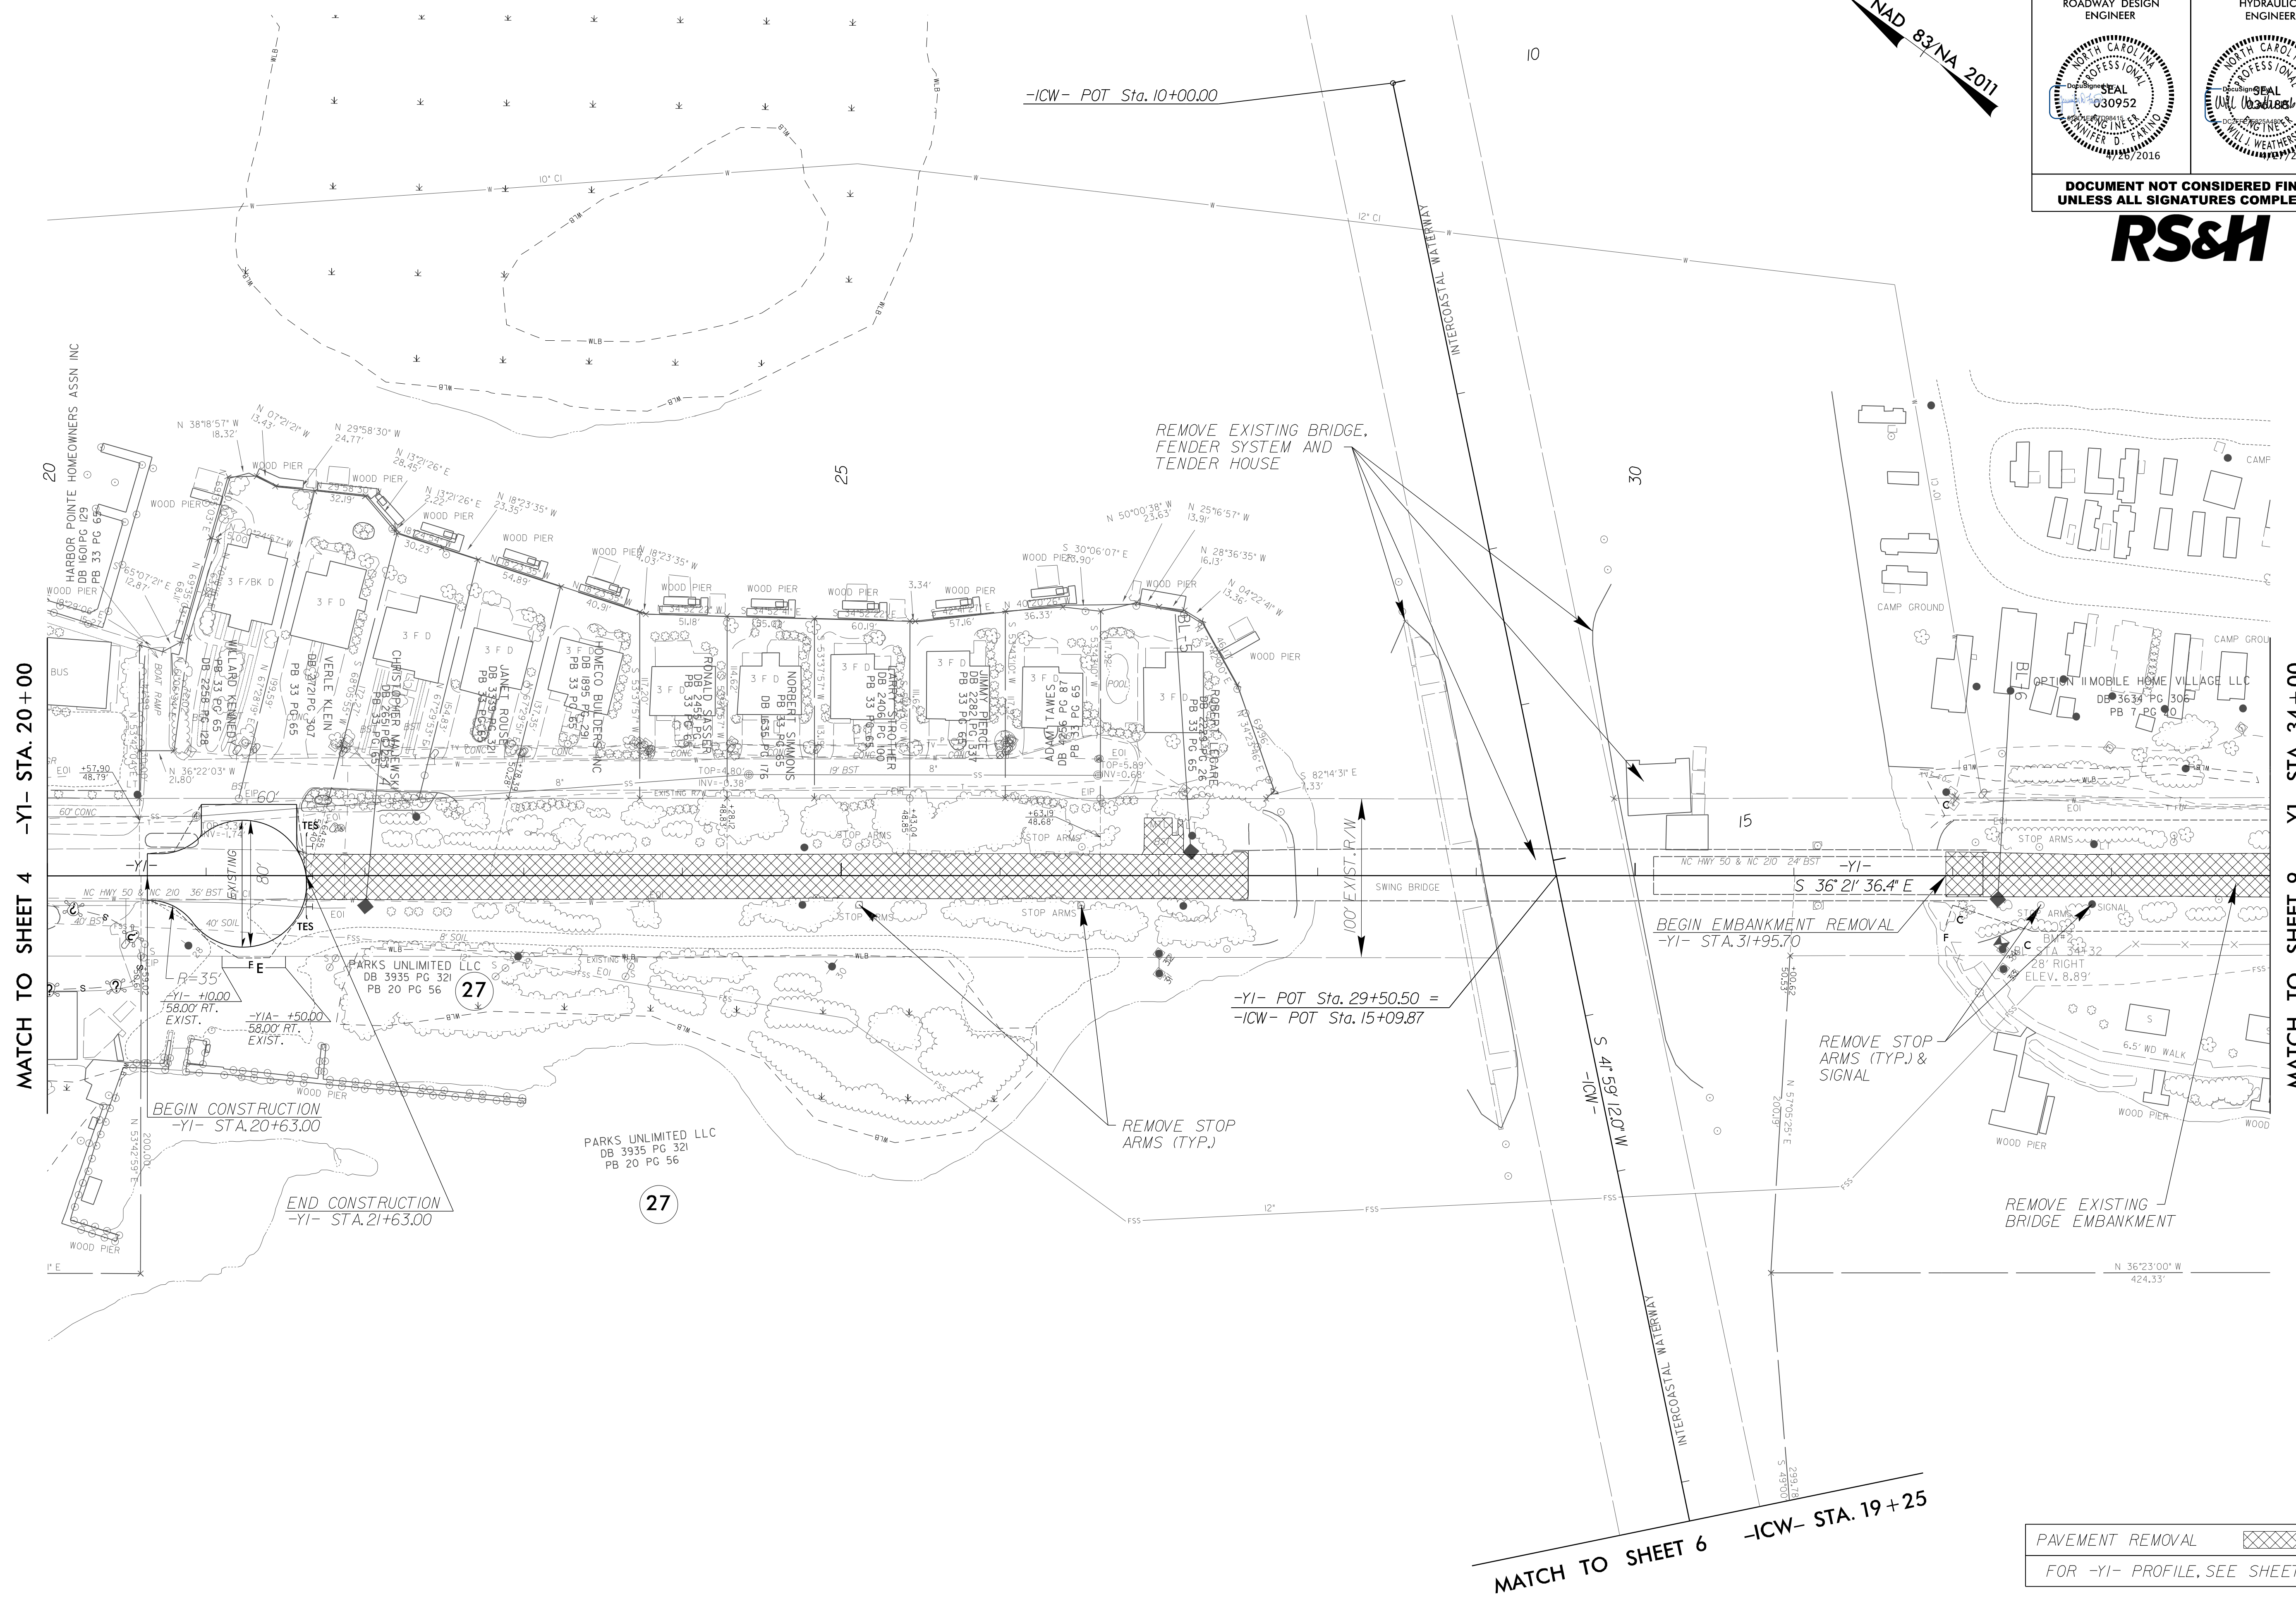


8/17/99

PROJECT REFERENCE NO. B-4929		SHEET NO. 8	
RW SHEET NO.		HYDRAULICS ENGINEER	
ROADWAY DESIGN ENGINEER		HYDRAULICS ENGINEER	
DOCUMENT NOT CONSIDERED FINAL UNLESS ALL SIGNATURES COMPLETED			

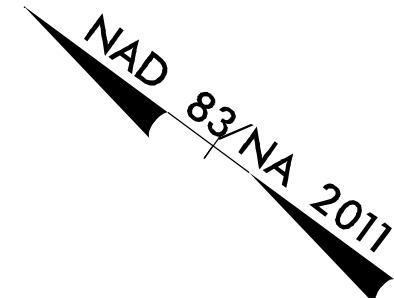

REVISIONS

MATCH TO SHEET 4 -YI- STA. 20+00

MATCH TO SHEET 9 -YI- STA. 34+00

MATCH TO SHEET 6 -ICW- STA. 19+25

PAVEMENT REMOVAL	
FOR -YI- PROFILE, SEE SHEET 12	

4/22/2016  
C:\Users\pash\_08\dgn  
1/23/2016