
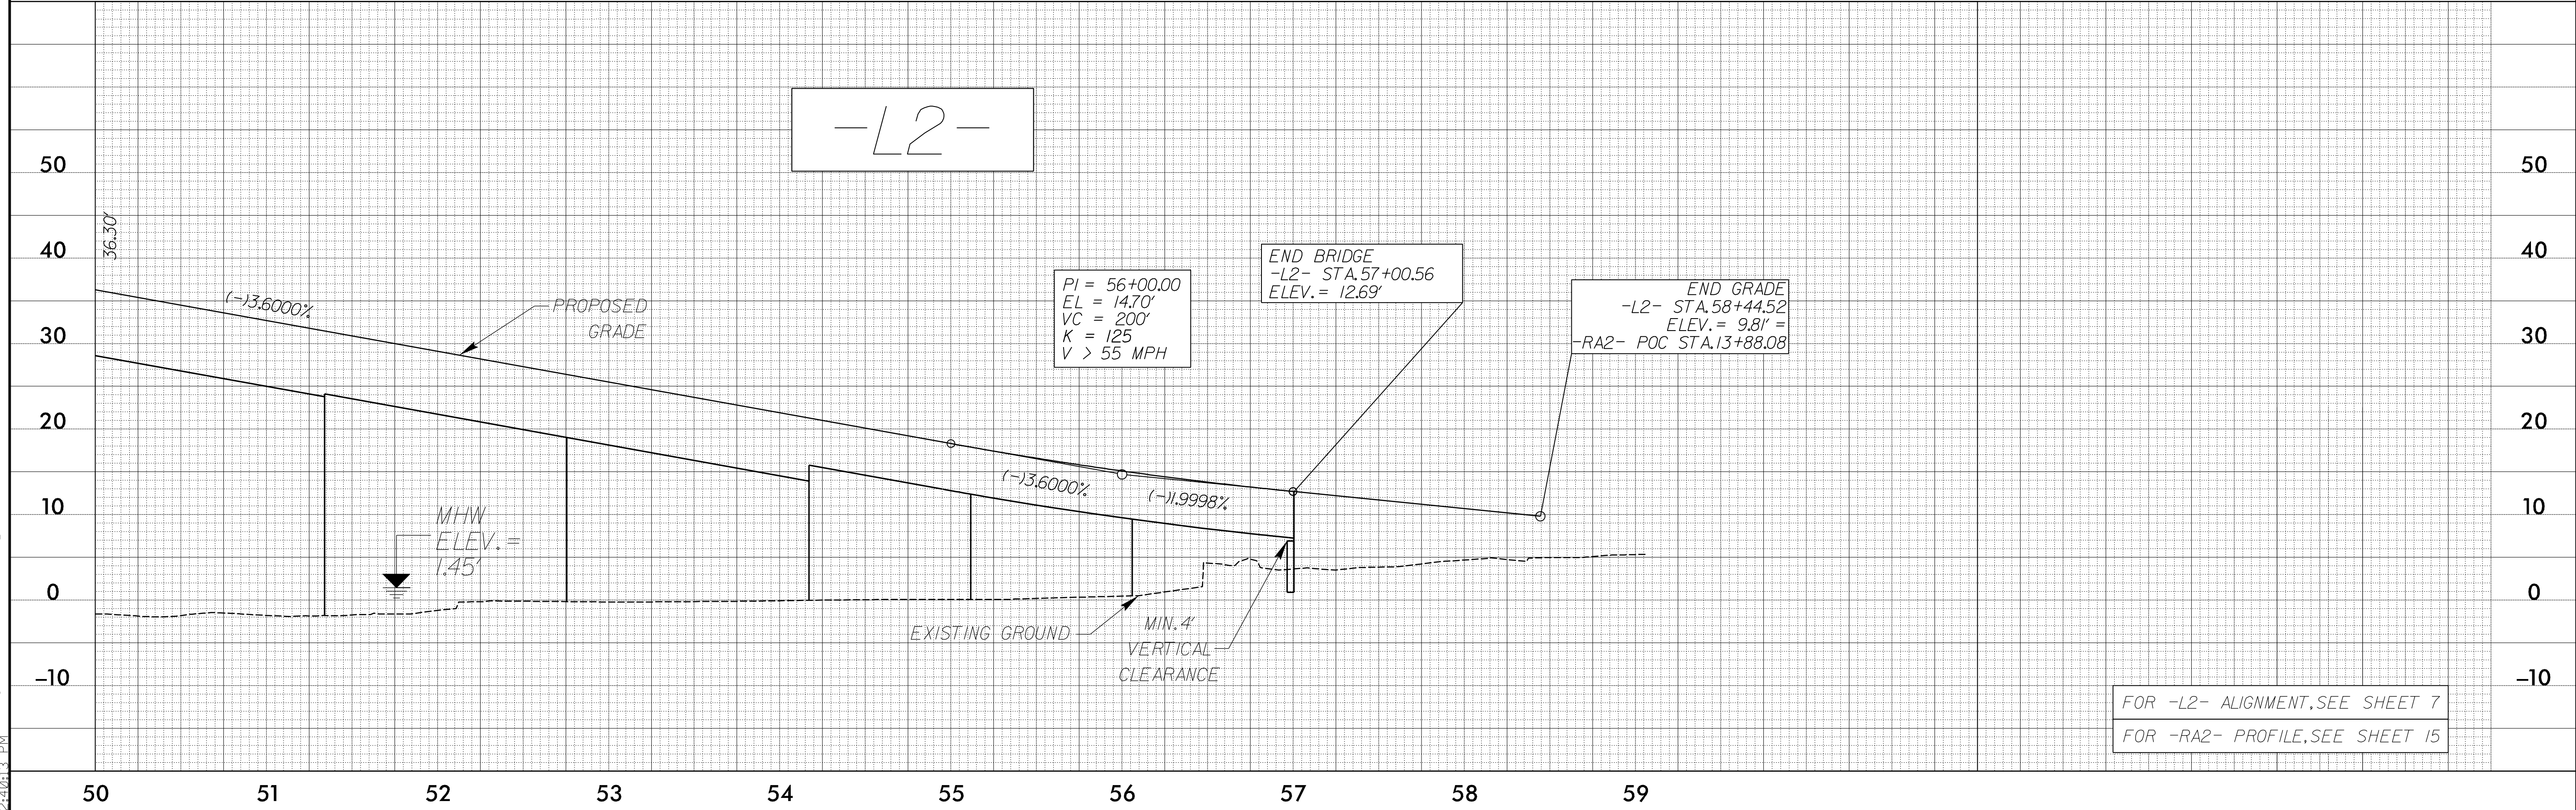


5/28/16

PROJECT REFERENCE NO. B-4929	SHEET NO. 11
ROADWAY DESIGN ENGINEER	HYDRAULICS ENGINEER

DOCUMENT NOT CONSIDERED FINAL UNLESS ALL SIGNATURES COMPLETED

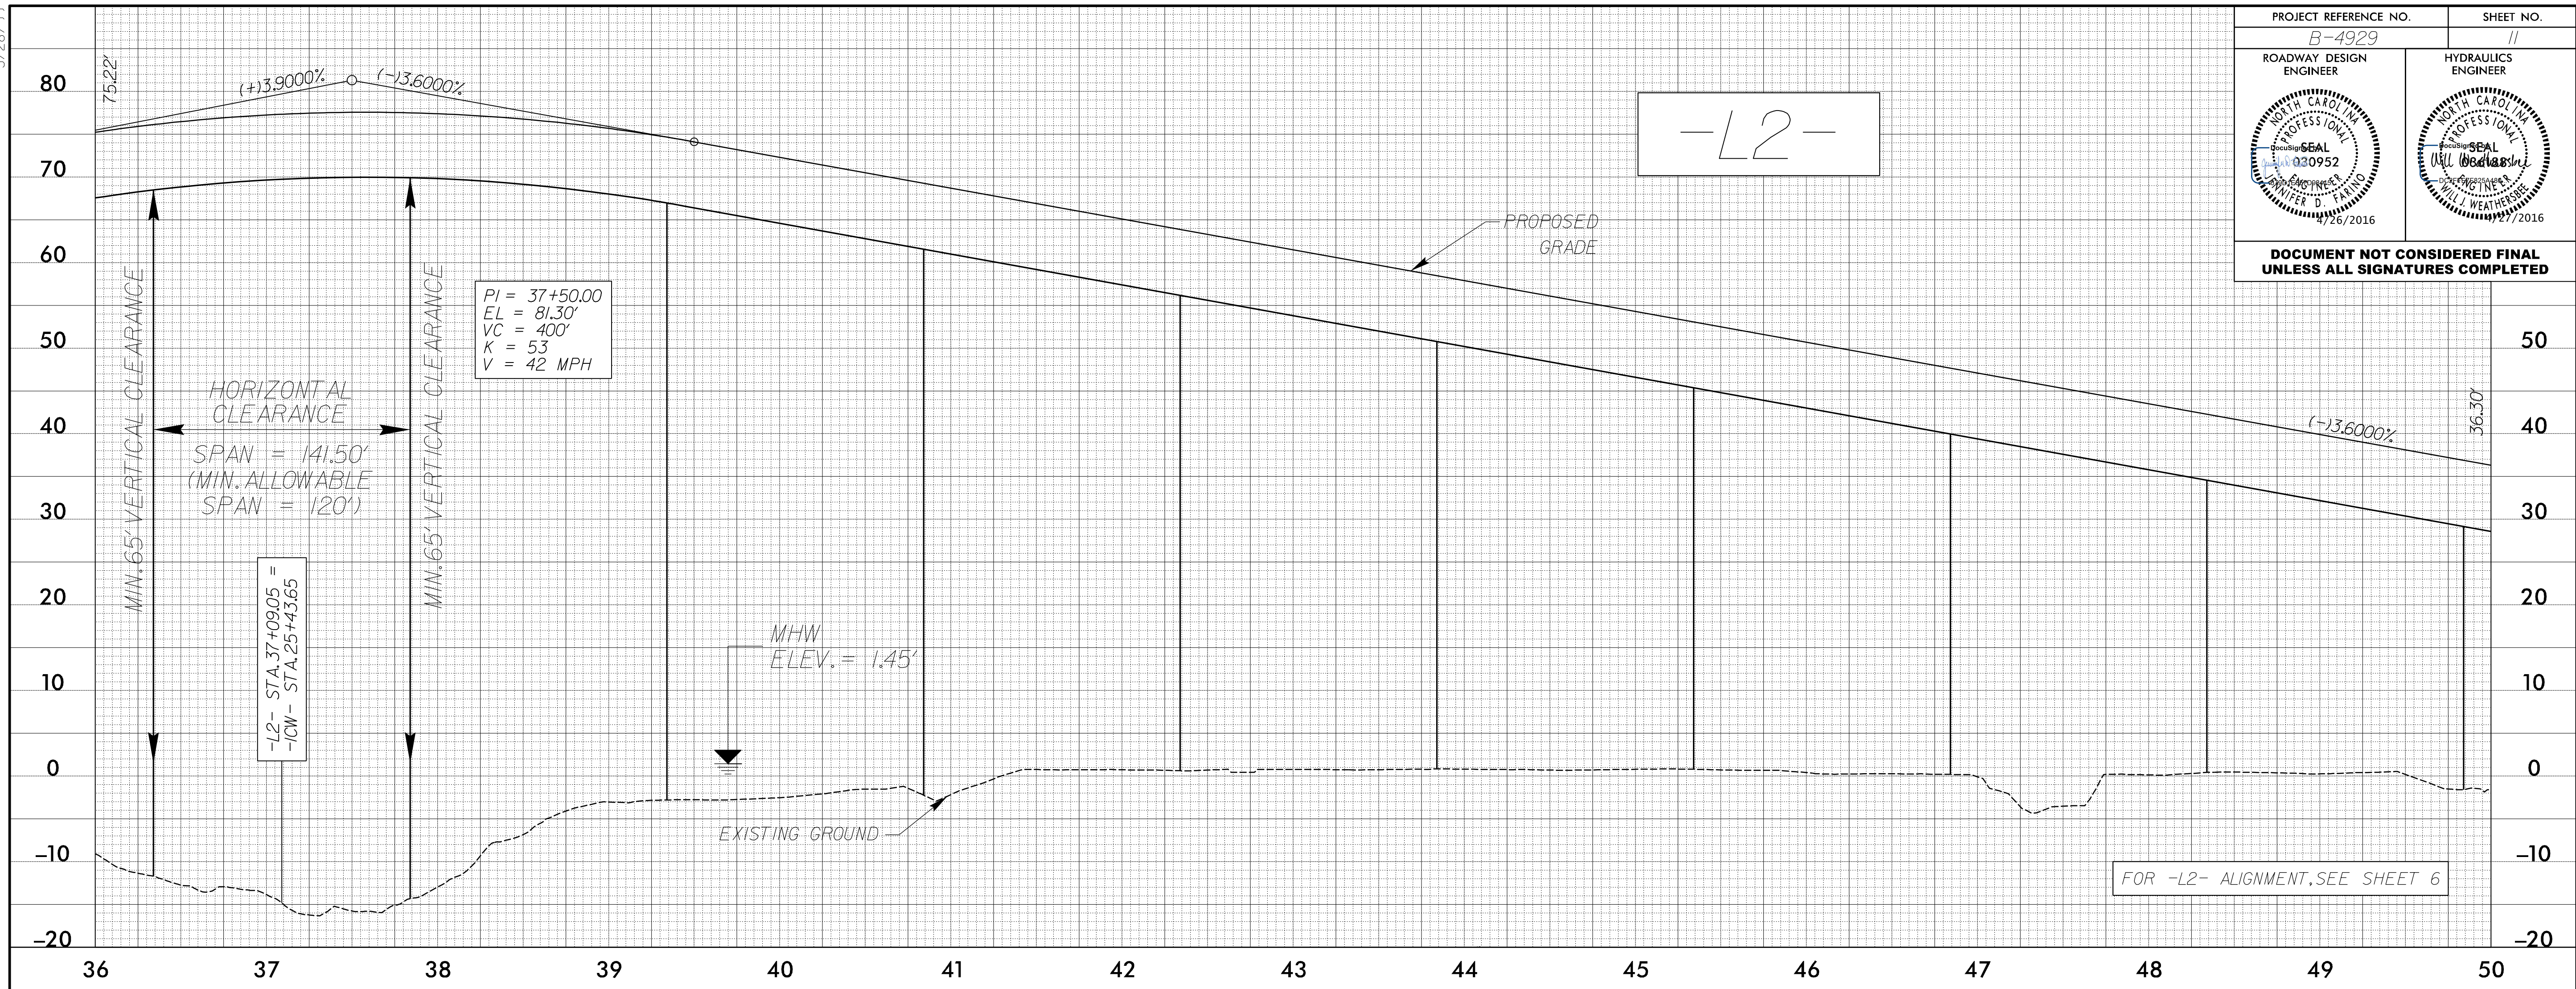

4/22/2016 2:40:33 PM F:\2016\Projects\B4929_Rdy_pfl_11.dgn