
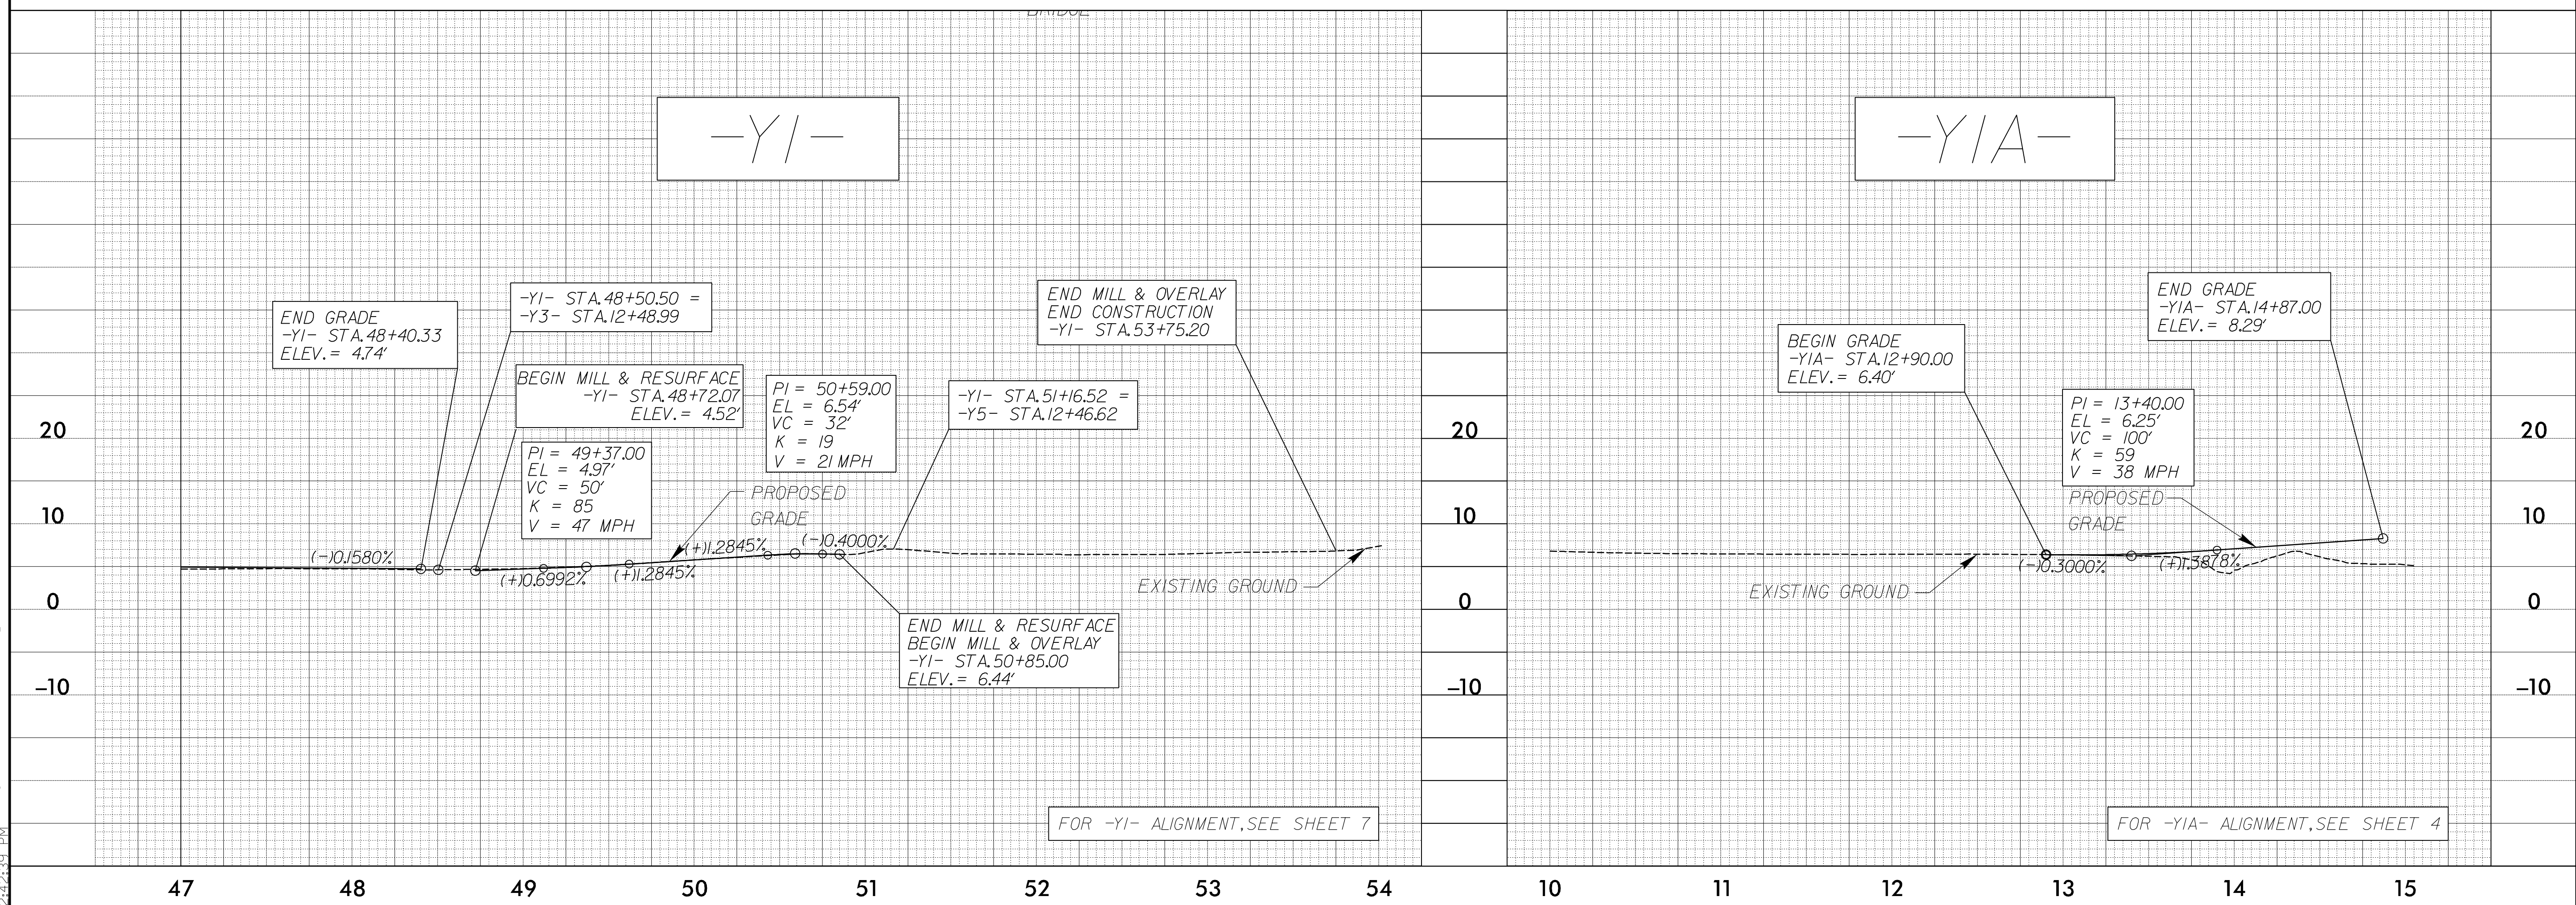


5/28/16

PROJECT REFERENCE NO. B-4929	SHEET NO. 13
ROADWAY DESIGN ENGINEER	HYDRAULICS ENGINEER
DOCUMENT NOT CONSIDERED FINAL UNLESS ALL SIGNATURES COMPLETED	

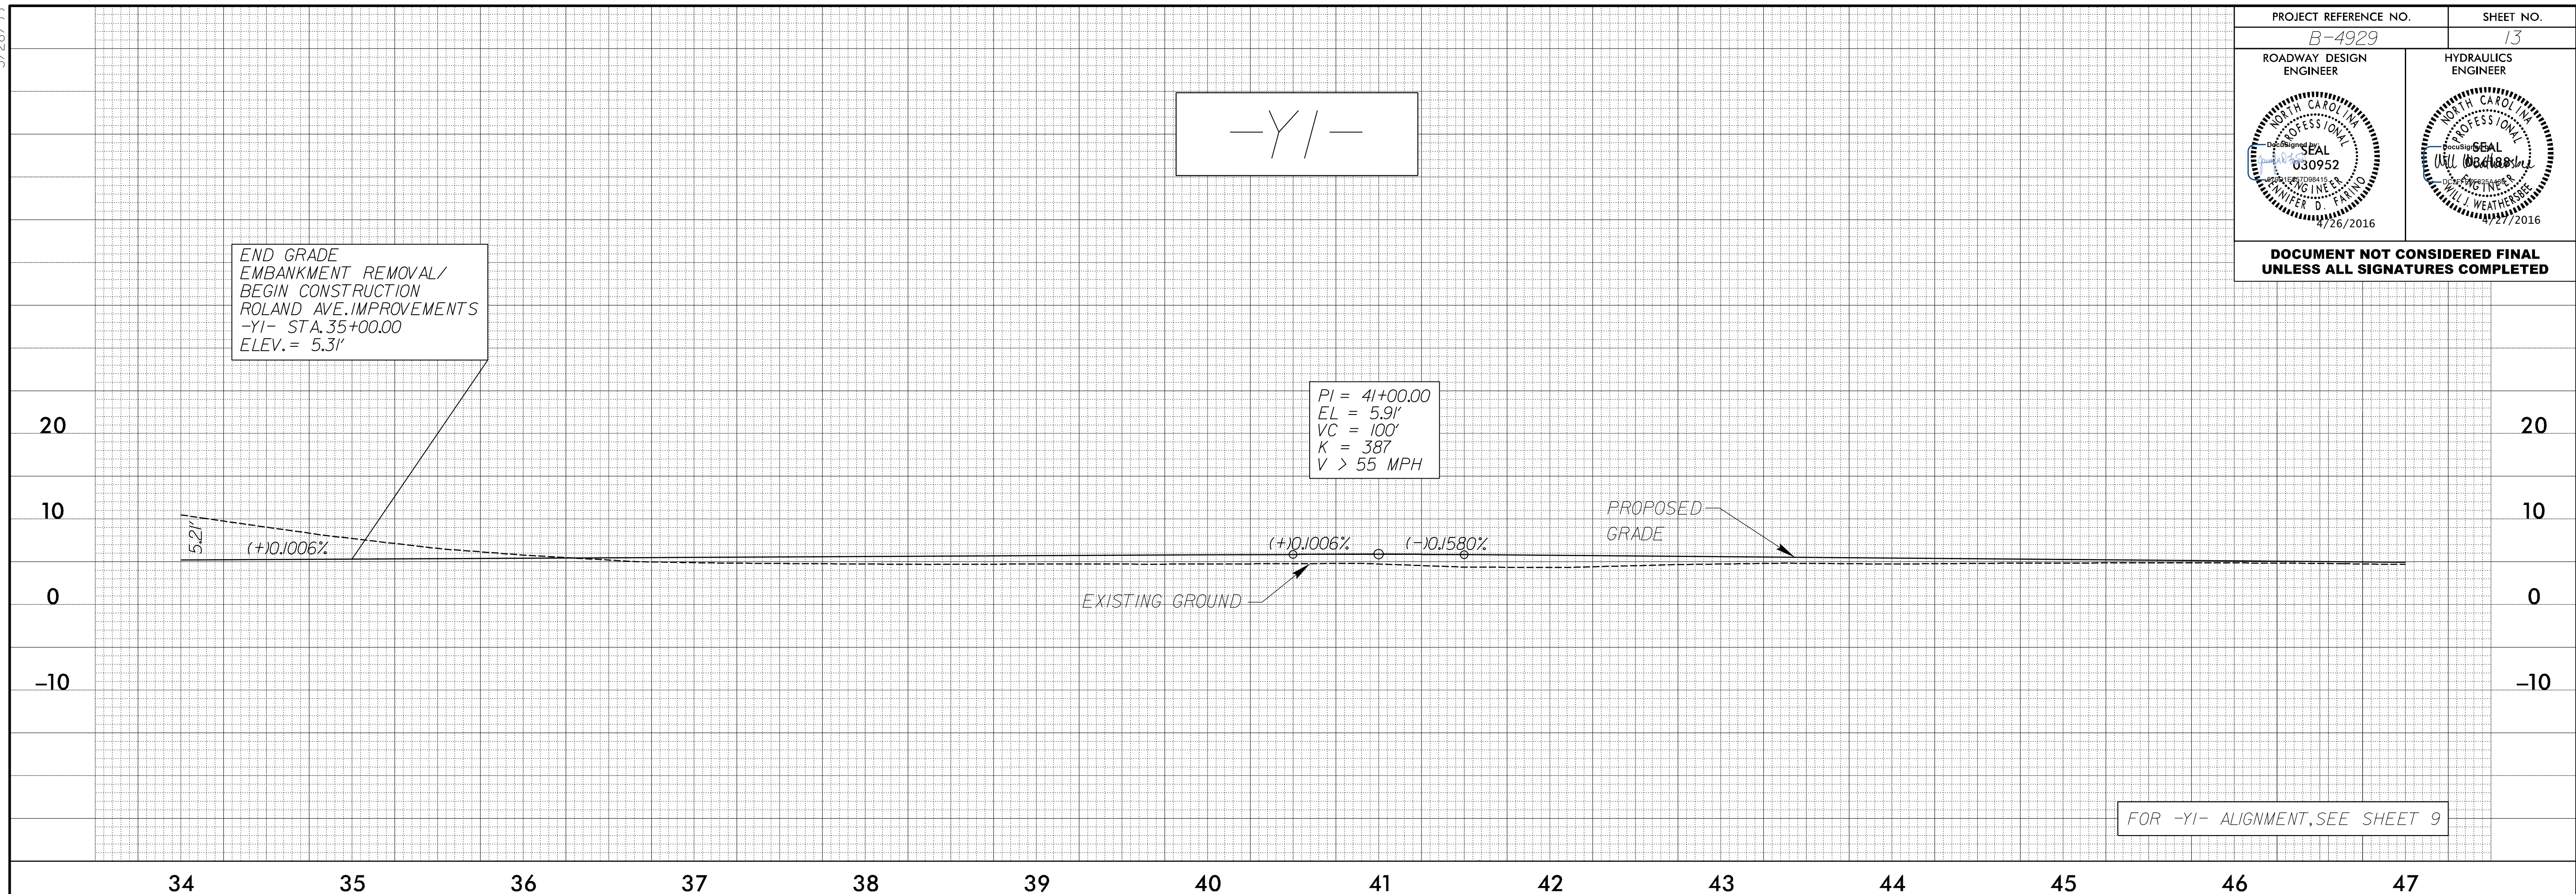

1/22/2016 10:24:38 AM C:\Users\p13\OneDrive\Projects\B4929\Relief\p13.dgn