

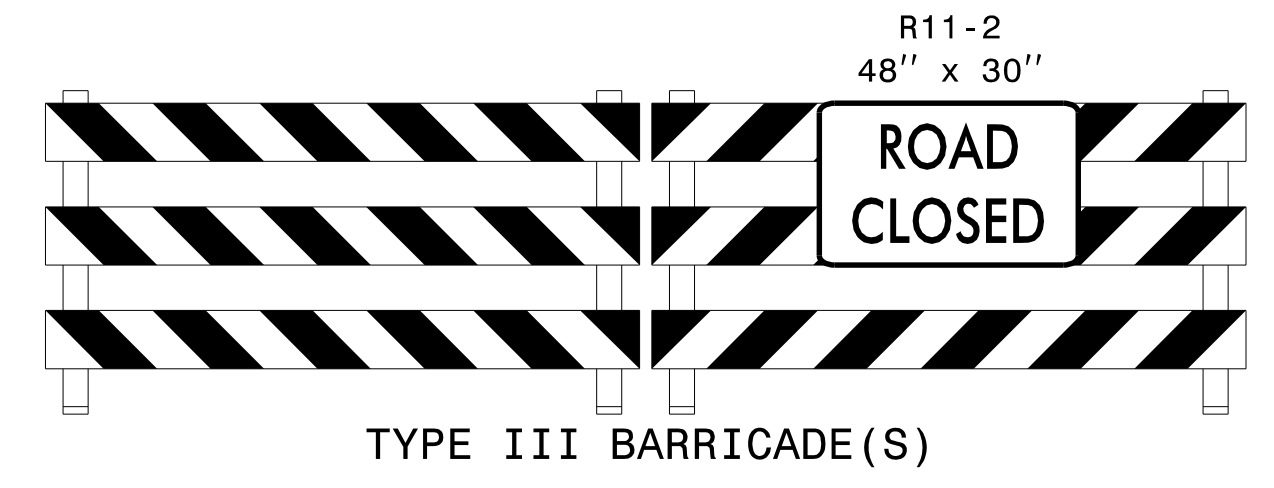


1

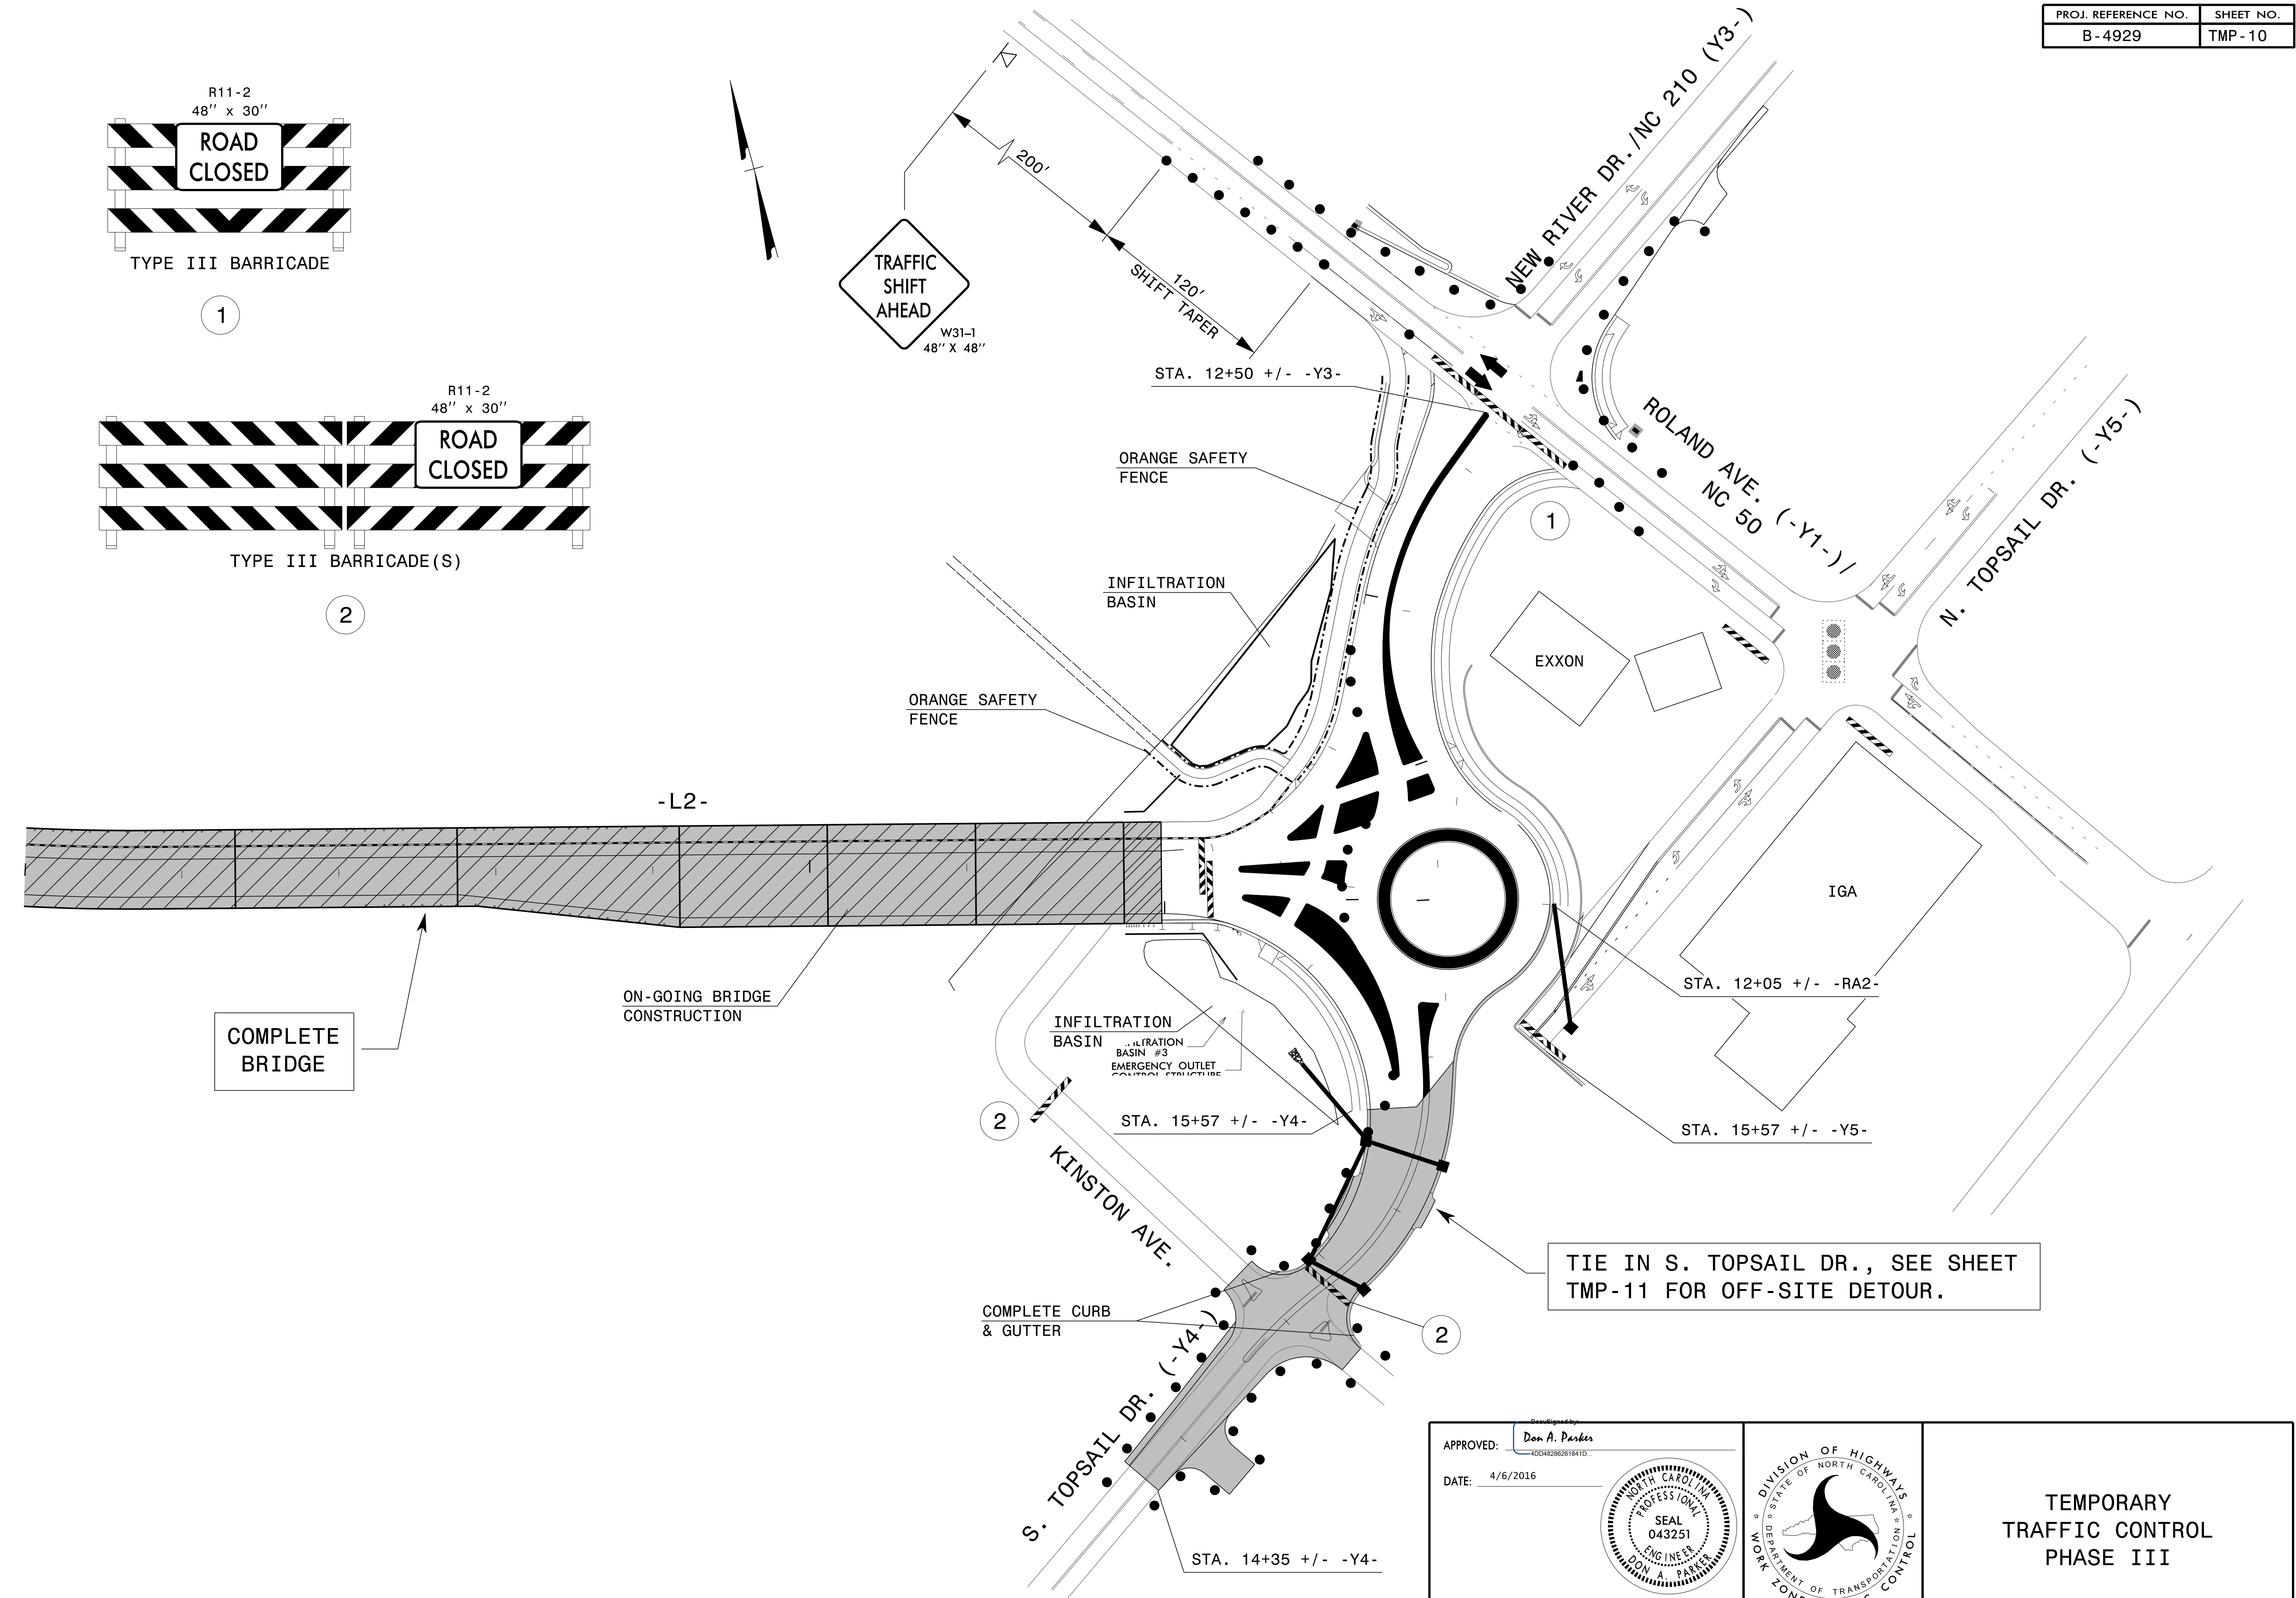


2

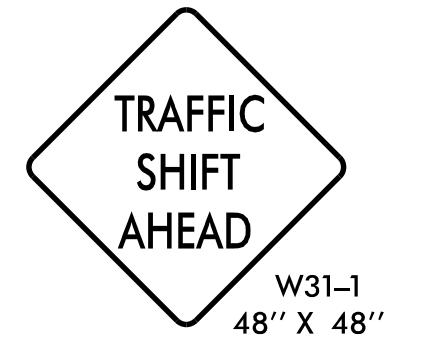

TIE IN S. TOPSAIL DR., SEE SHEET TMP-11 FOR OFF-SITE DETOUR.

APPROVED: *Don A. Parker*
DATE: 4/6/2016

DOCUMENT NOT CONSIDERED FINAL UNLESS ALL SIGNATURES COMPLETED

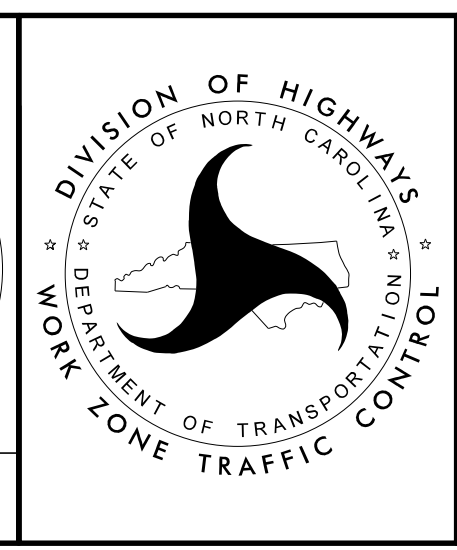

TEMPORARY TRAFFIC CONTROL PHASE III

4/6/2016
 P:\TIP\Projects-B\B4929\TrafficControl\TCP\B4929_TC_TMP_10.dgn
 User:sngrreen