



MATCH SHEET TMP-12, STA. 20+00 -Y1-

STA. 21+63 +/- -Y1-

ROLAND AVE. (-Y1-)

STA. 15+57 +/- -Y1-

MATCH SHEET THIS SHEET

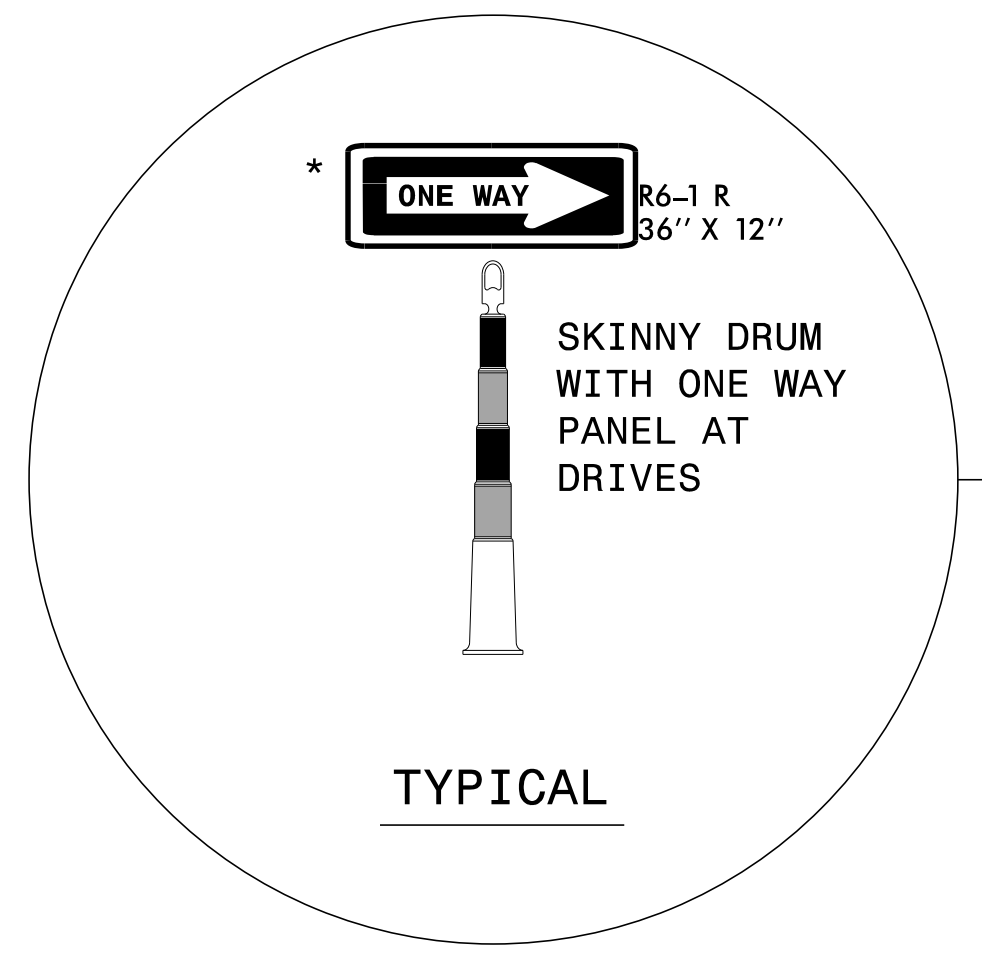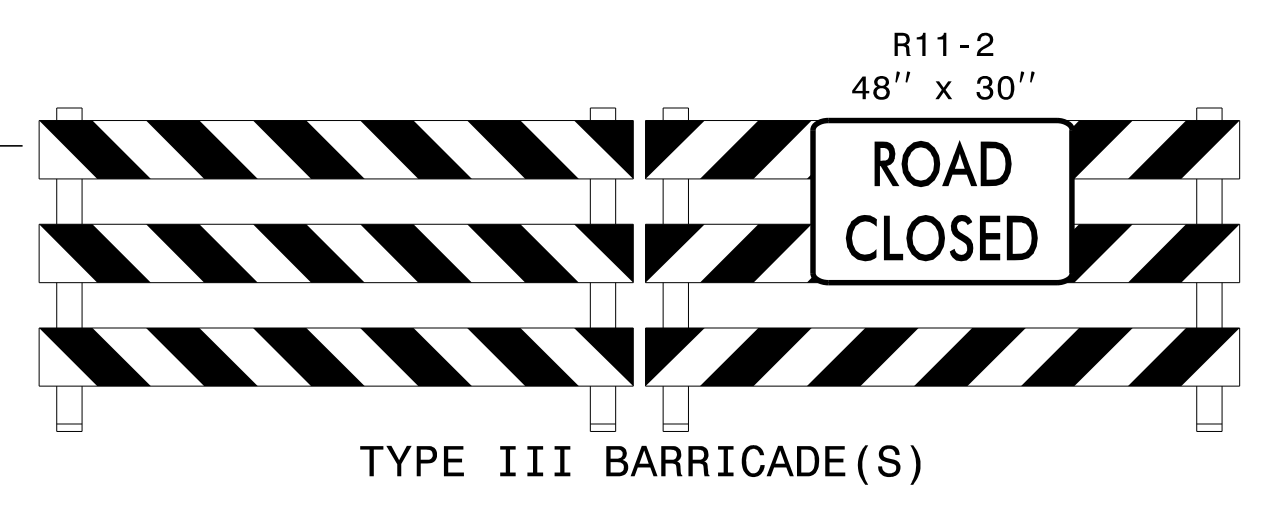

MATCH SHEET THIS SHEET

STA. 35+80 +/- -Y1-

ROLAND AVE. (-Y1-)

ONE LANE, ONE WAY
TRAFFIC HEADING WB

CONSTRUCT CURB AND GUTTER AND PAVE
EB LANE. THEN SHIFT WB TRAFFIC TO
EB LANE AND COMPLETE PAVING.


MATCH SHEET TMP-14

4/6/2016
P:\TIP\Projects-B\B4929\TrafficControl\TCP\B4929_TC_TMP_13.dgn
User:sngrreen

APPROVED: *Don A. Parker*
40048262618410

DATE: 4/6/2016

**DOCUMENT NOT CONSIDERED FINAL
UNLESS ALL SIGNATURES COMPLETED**

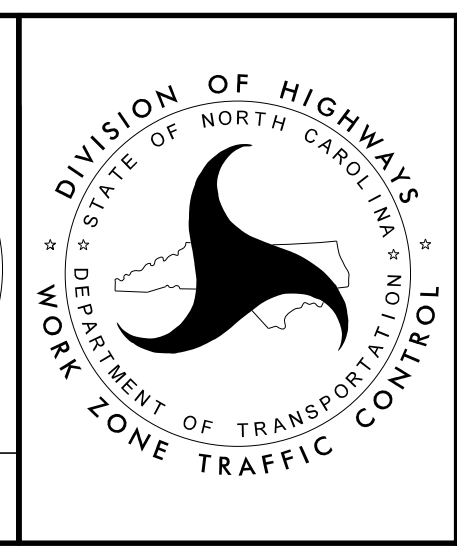

**TEMPORARY
TRAFFIC CONTROL
PHASE III
ROLAND AVE. (-Y1-)**