
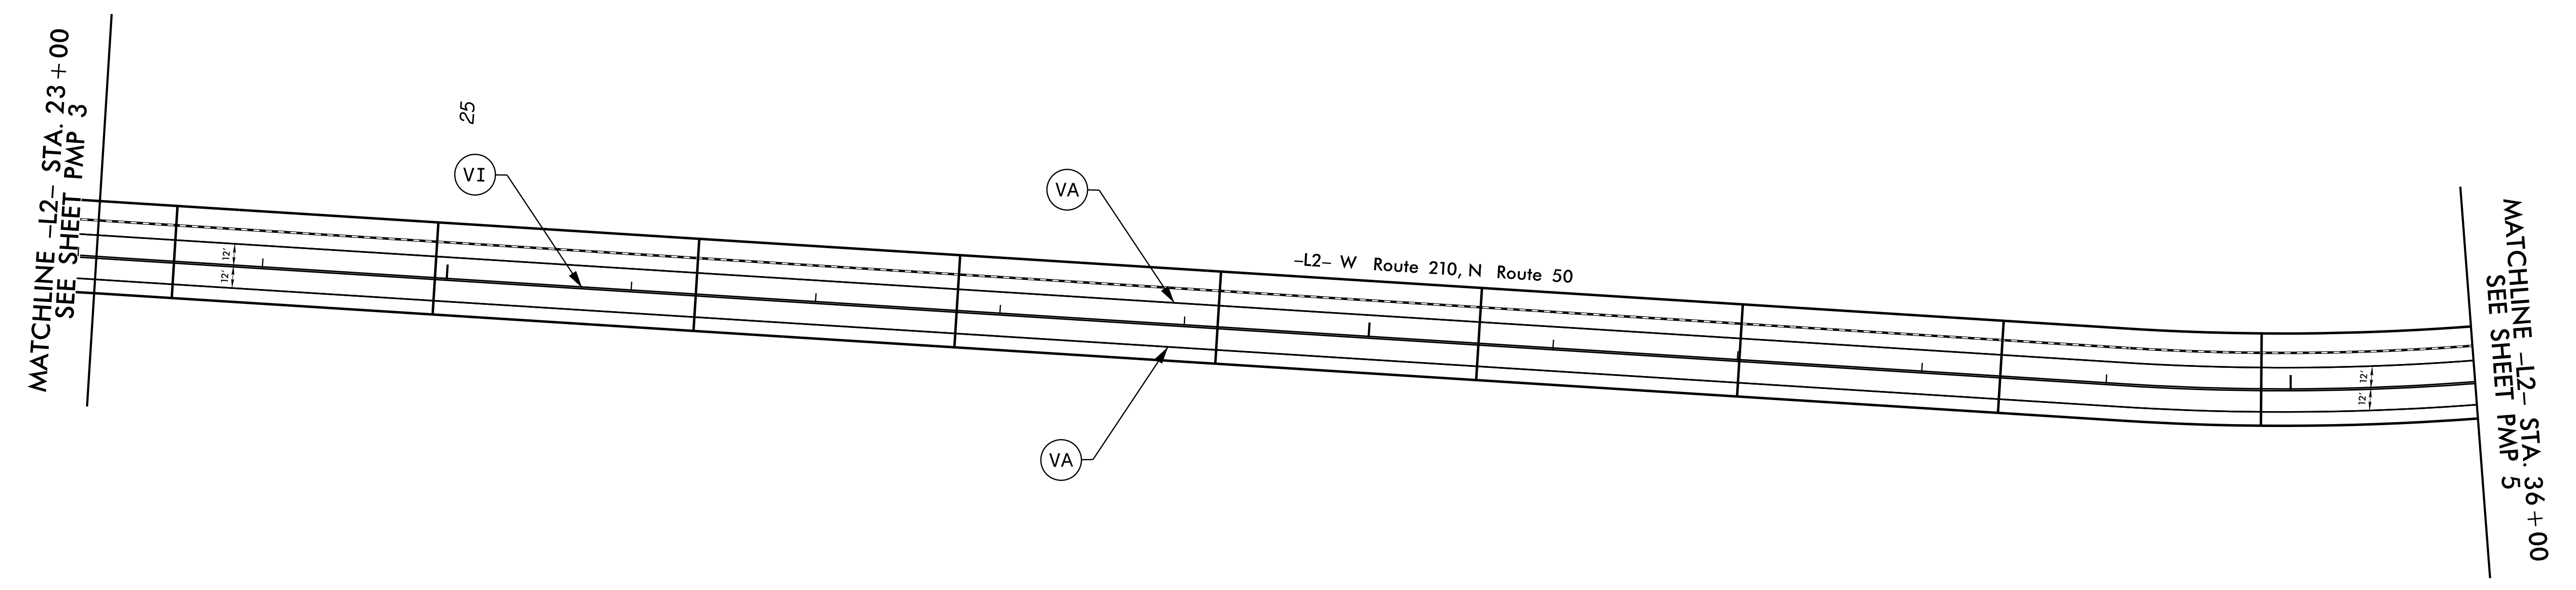


8/17/99

TIP NO. B - 4929	SHEET NO. PMP - 4
APPROVED: <i>William J. Hamilton</i> 3/24/2016	
DATE: 3/24/2016	
SEAL 	
DOCUMENT NOT CONSIDERED FINAL UNLESS ALL SIGNATURES COMPLETED	

NAD 83/NA 2011



30

35

3/24/2016
B-4929_pmp04.dgn
jmartinez

Prepared in the offices of:



**RAMEY KEMP
&
ASSOCIATES, INC.**
TRANSPORTATION ENGINEERS
2005 Farrington Place, Suite 100
Raleigh, North Carolina 27609
919-875-5115 Tel. 919-875-5415 Fax.
www.rameykemp.com

PAVEMENT MARKING DETAIL