



8/17/99

3/24/2016
User: tpope,ika
I:\B-4929_pmp07.dgn

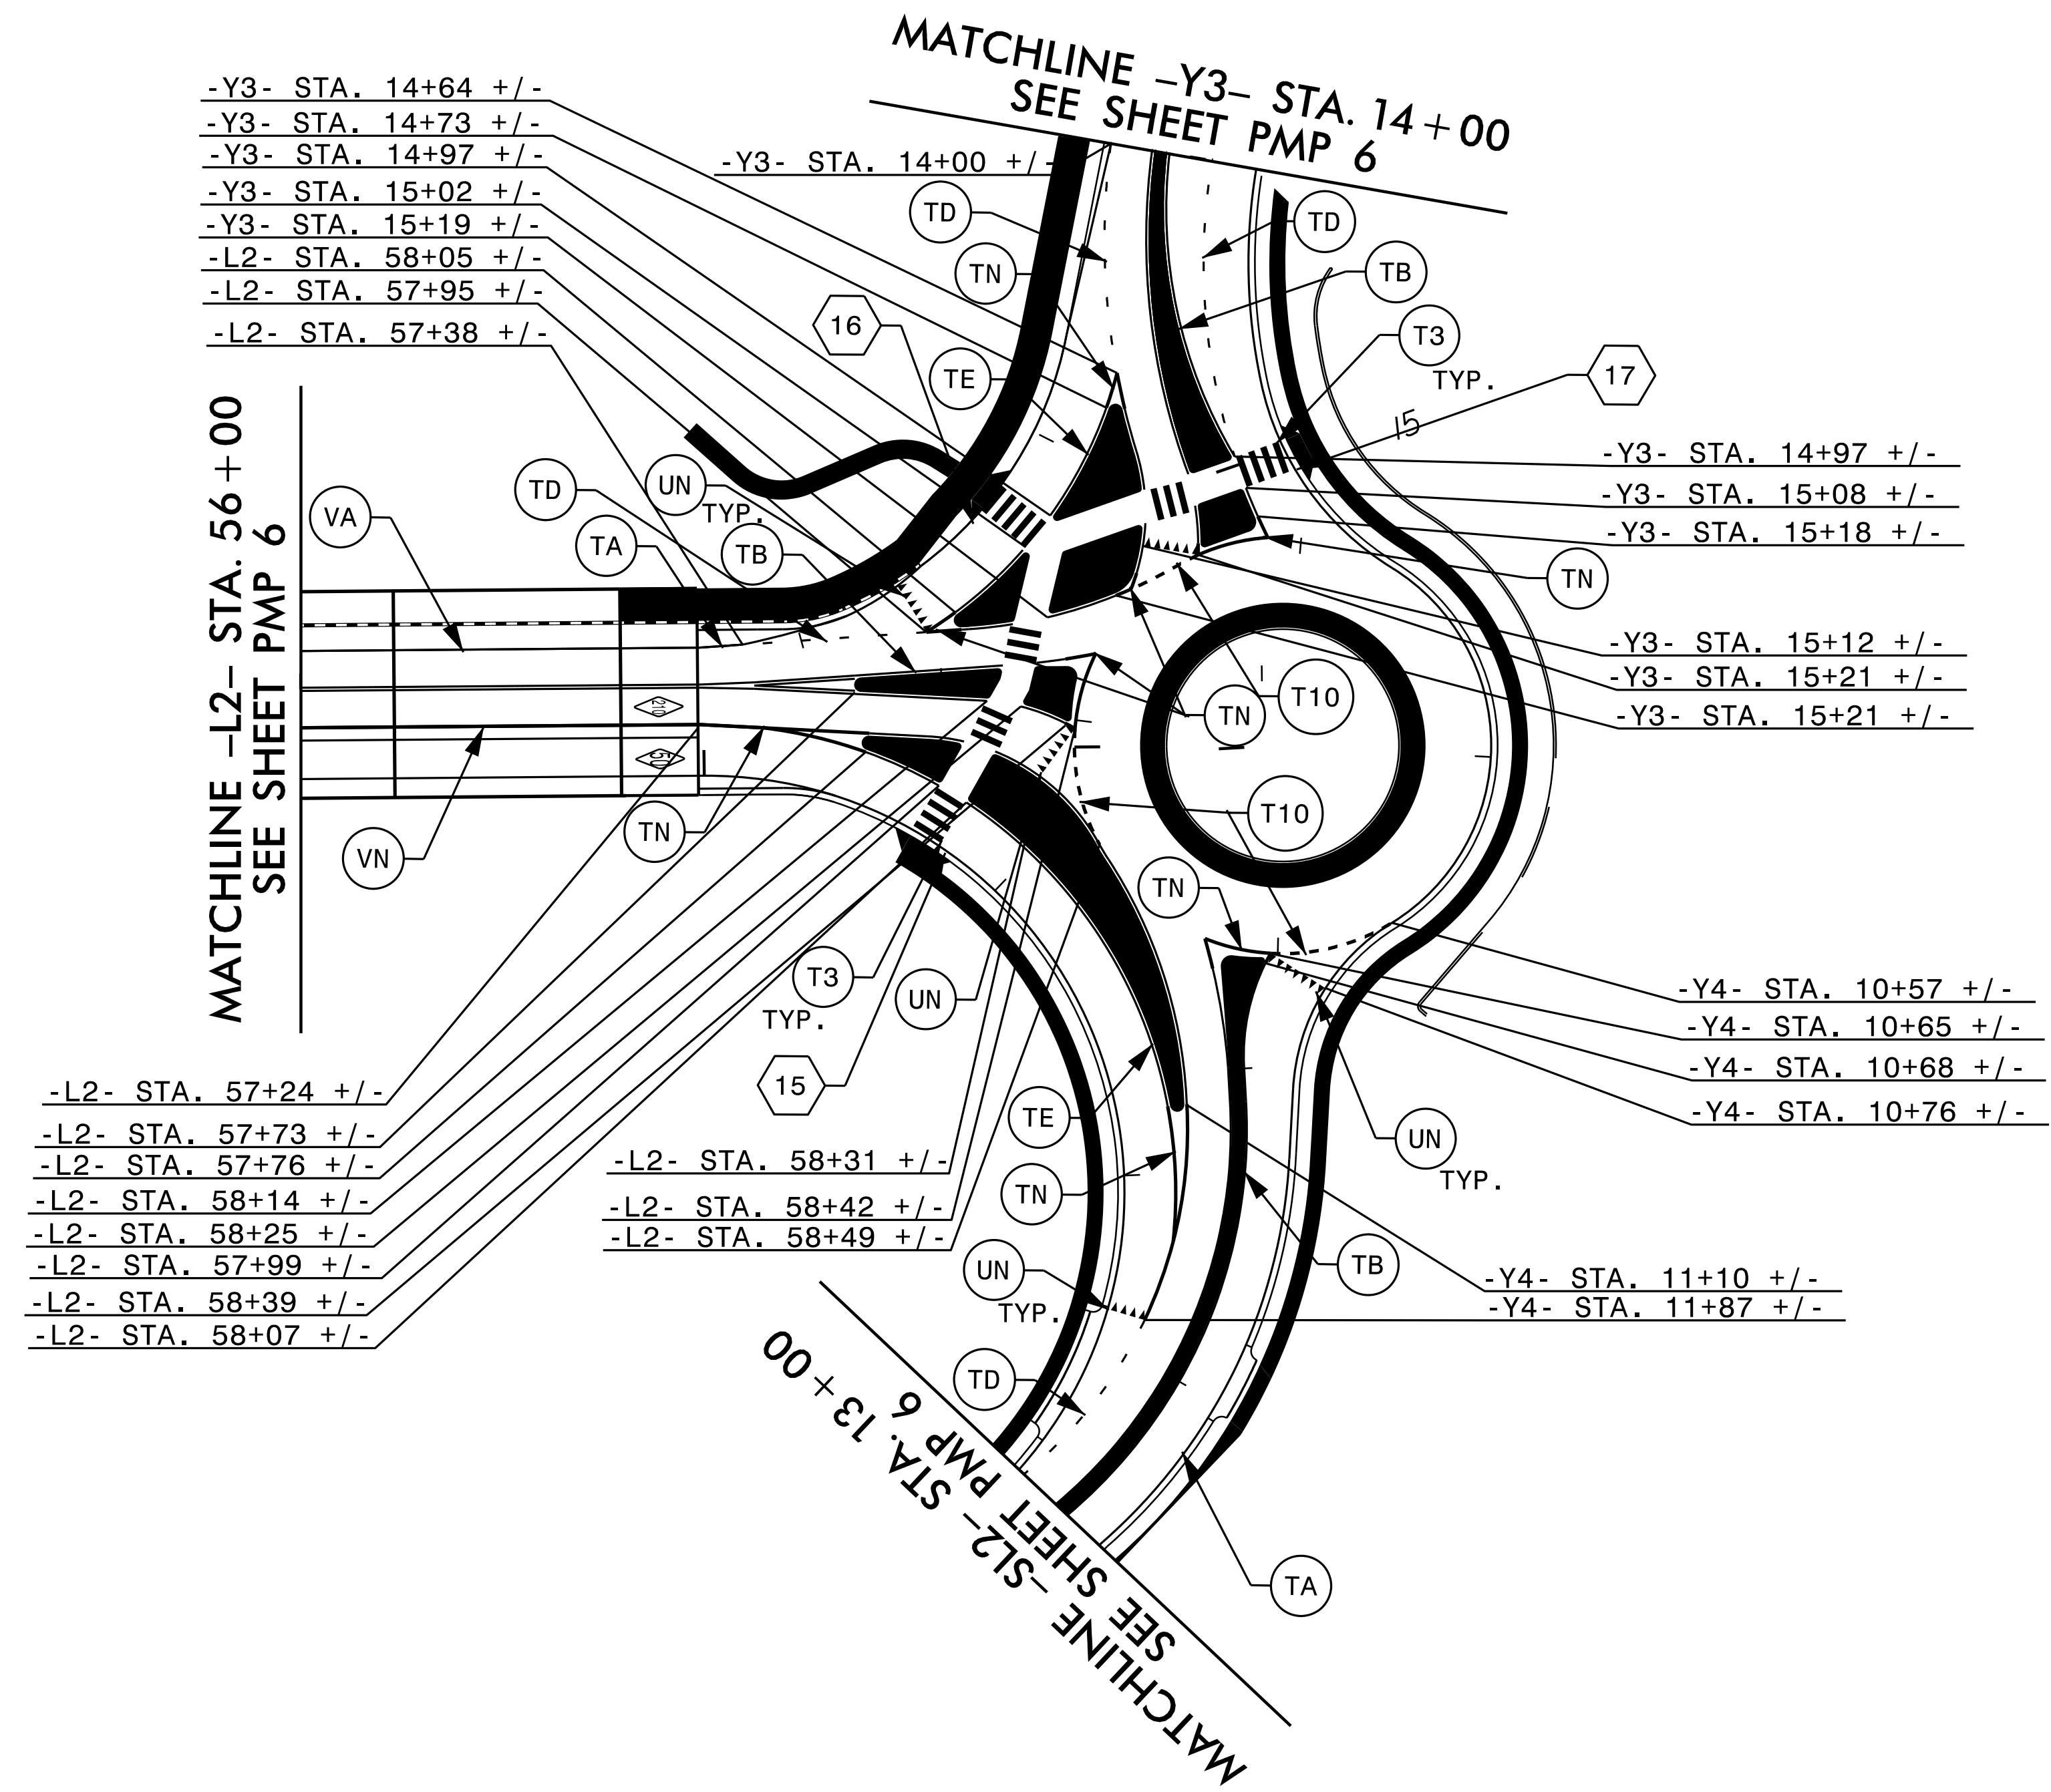

NAD 83/NA 2011

TIP NO. B-4929	SHEET NO. PMP-7
APPROVED: <i>William J. Hamilton</i> 3/24/2016	
DATE: _____	
SEAL 	
DOCUMENT NOT CONSIDERED FINAL UNLESS ALL SIGNATURES COMPLETED	
SCALE 0 40 1" = 40'	

Prepared in the offices of:



RAMEY KEMP & ASSOCIATES, INC.
Transportation Engineers
8808 Farrington Place, Suite 100
Raleigh, North Carolina 27609
919-872-5115 Tel. 919-873-5416 Fax.
www.rameykemp.com

PAVEMENT MARKING DETAIL