




DESIGNED BY: JPC
DRAWN BY: JPC
CHECKED BY: WGS
APPROVED BY: JPC
REVISED:
NORTH CAROLINA DEPARTMENT OF TRANSPORTATION
UTILITIES ENGINEERING SEC. PHONE: (919)707-6690 FAX: (919)250-4151

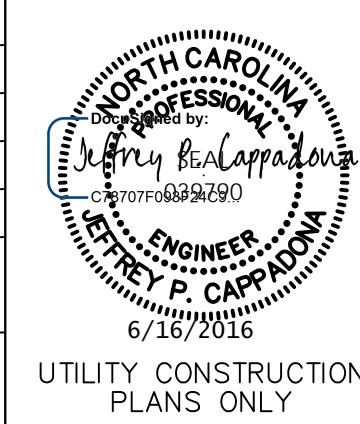

UTILITY CONSTRUCTION
PLANS ONLY

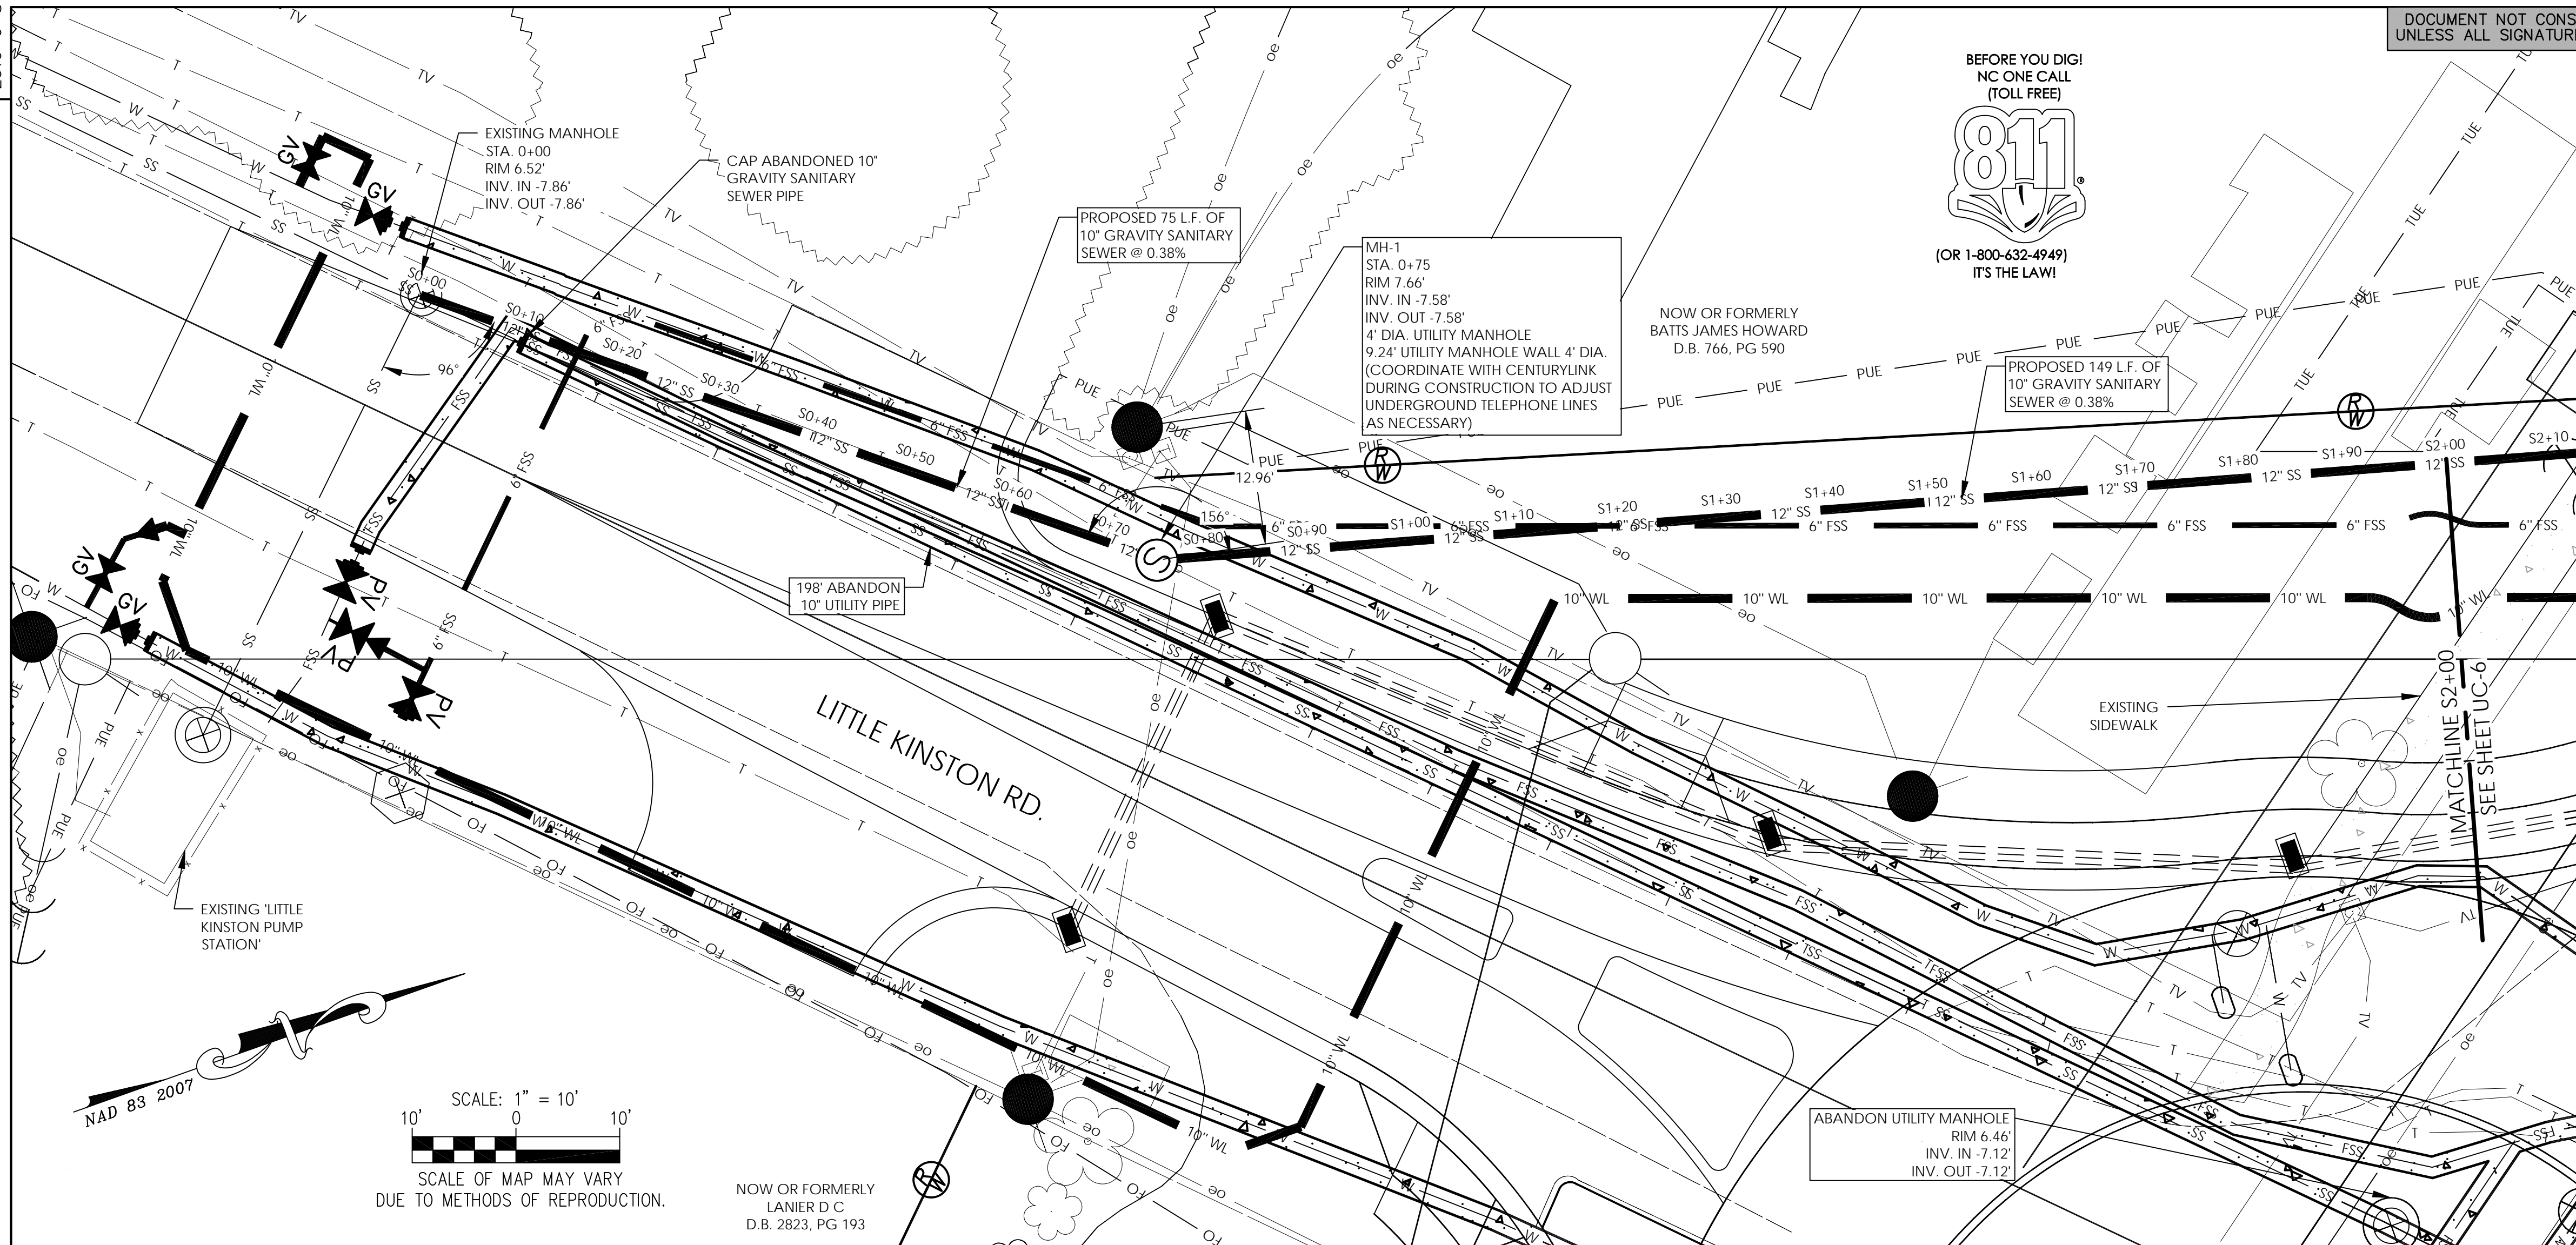


REVISIONS

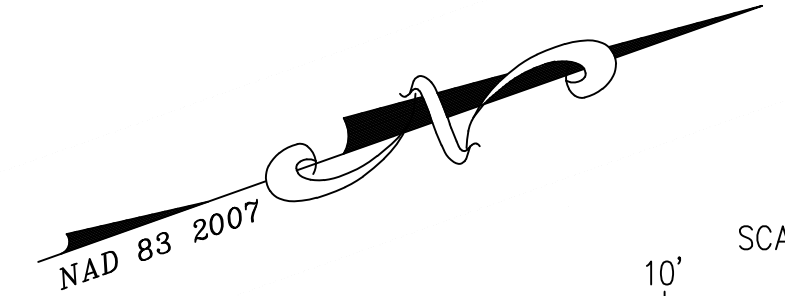

SCALE: 1" = 10'
SCALE OF MAP MAY VARY
DUE TO METHODS OF REPRODUCTION.

NOW OR FORMERLY
LANIER D C
D.B. 2823, PG 193

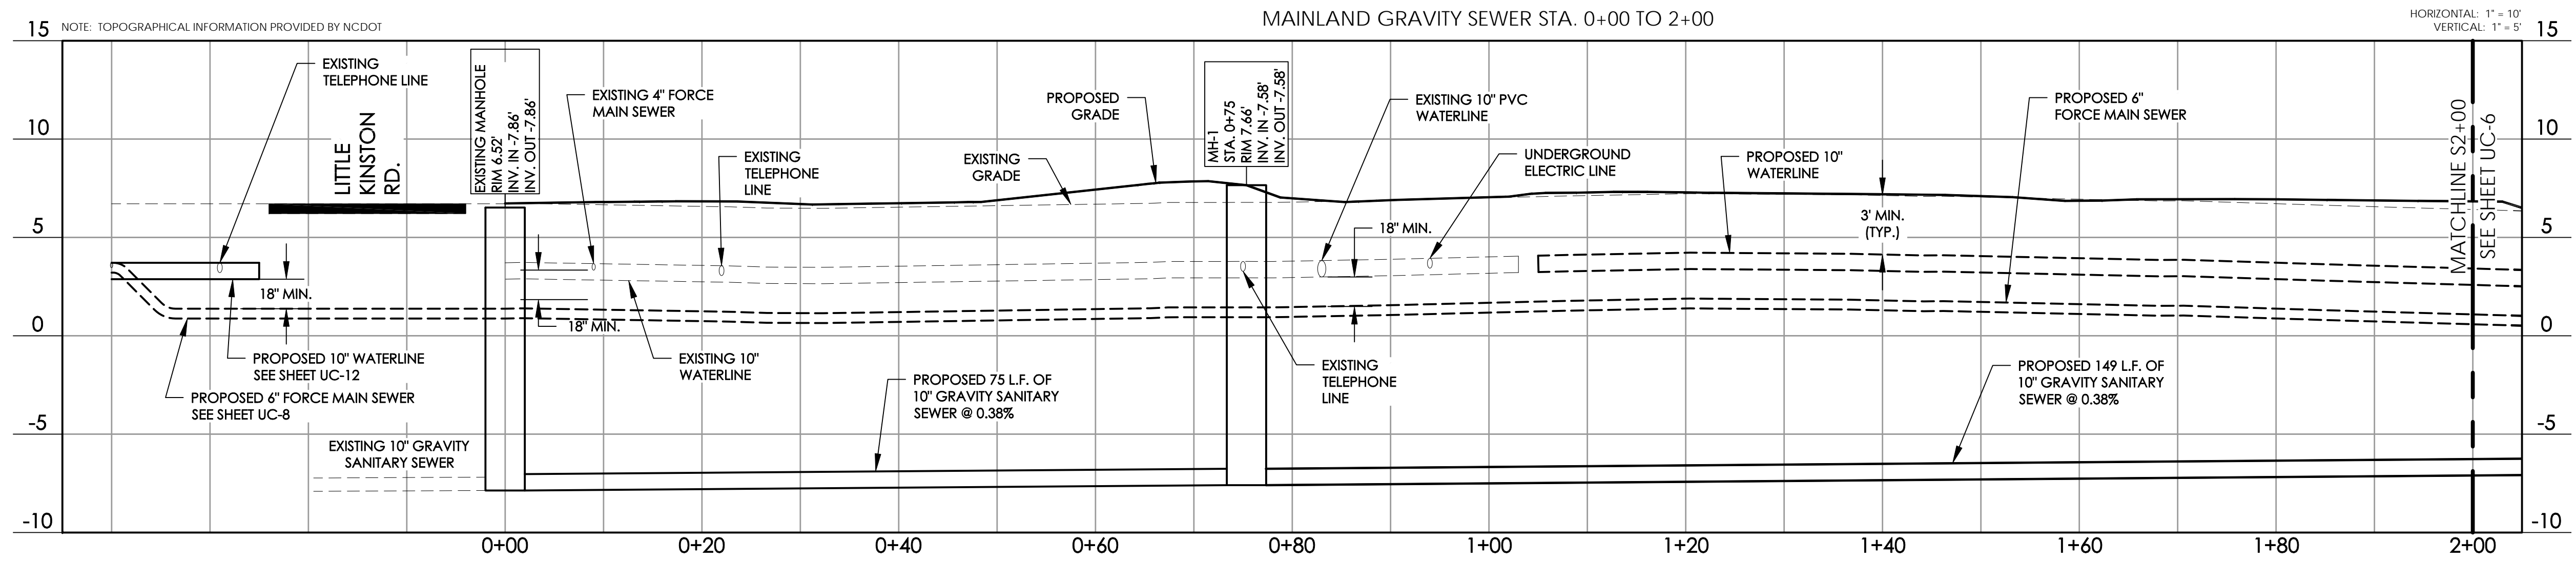

NOTE: TOPOGRAPHICAL INFORMATION PROVIDED BY NCDOT

MAINLAND GRAVITY SEWER STA. 0+00 TO 2+00

HORIZONTAL: 1" = 10'
VERTICAL: 1" = 5'

0+00 0+20 0+40 0+60 0+80 1+00 1+20 1+40 1+60 1+80 2+00