



DESIGNED BY: JPC
DRAWN BY: JPC
CHECKED BY: WGS
APPROVED BY: JPC
REVISED:
NORTH CAROLINA DEPARTMENT OF TRANSPORTATION
UTILITIES ENGINEERING SEC. PHONE: (919) 707-6690 FAX: (919) 250-4151

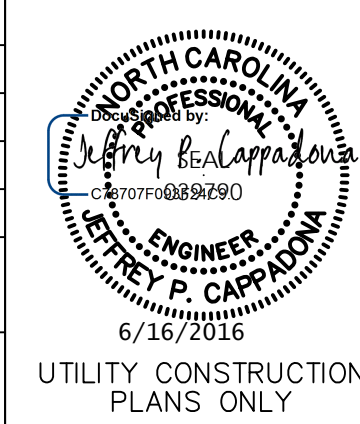

UTILITY CONSTRUCTION PLANS ONLY

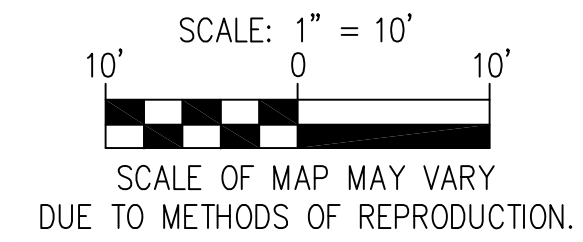



NOW OR FORMERLY BATTIS ALDRICH ALVIN D.B. 1486, PG 44

BEFORE YOU DIG! NC ONE CALL (TOLL FREE)



(OR 1-800-632-4949) IT'S THE LAW!

REVISIONS

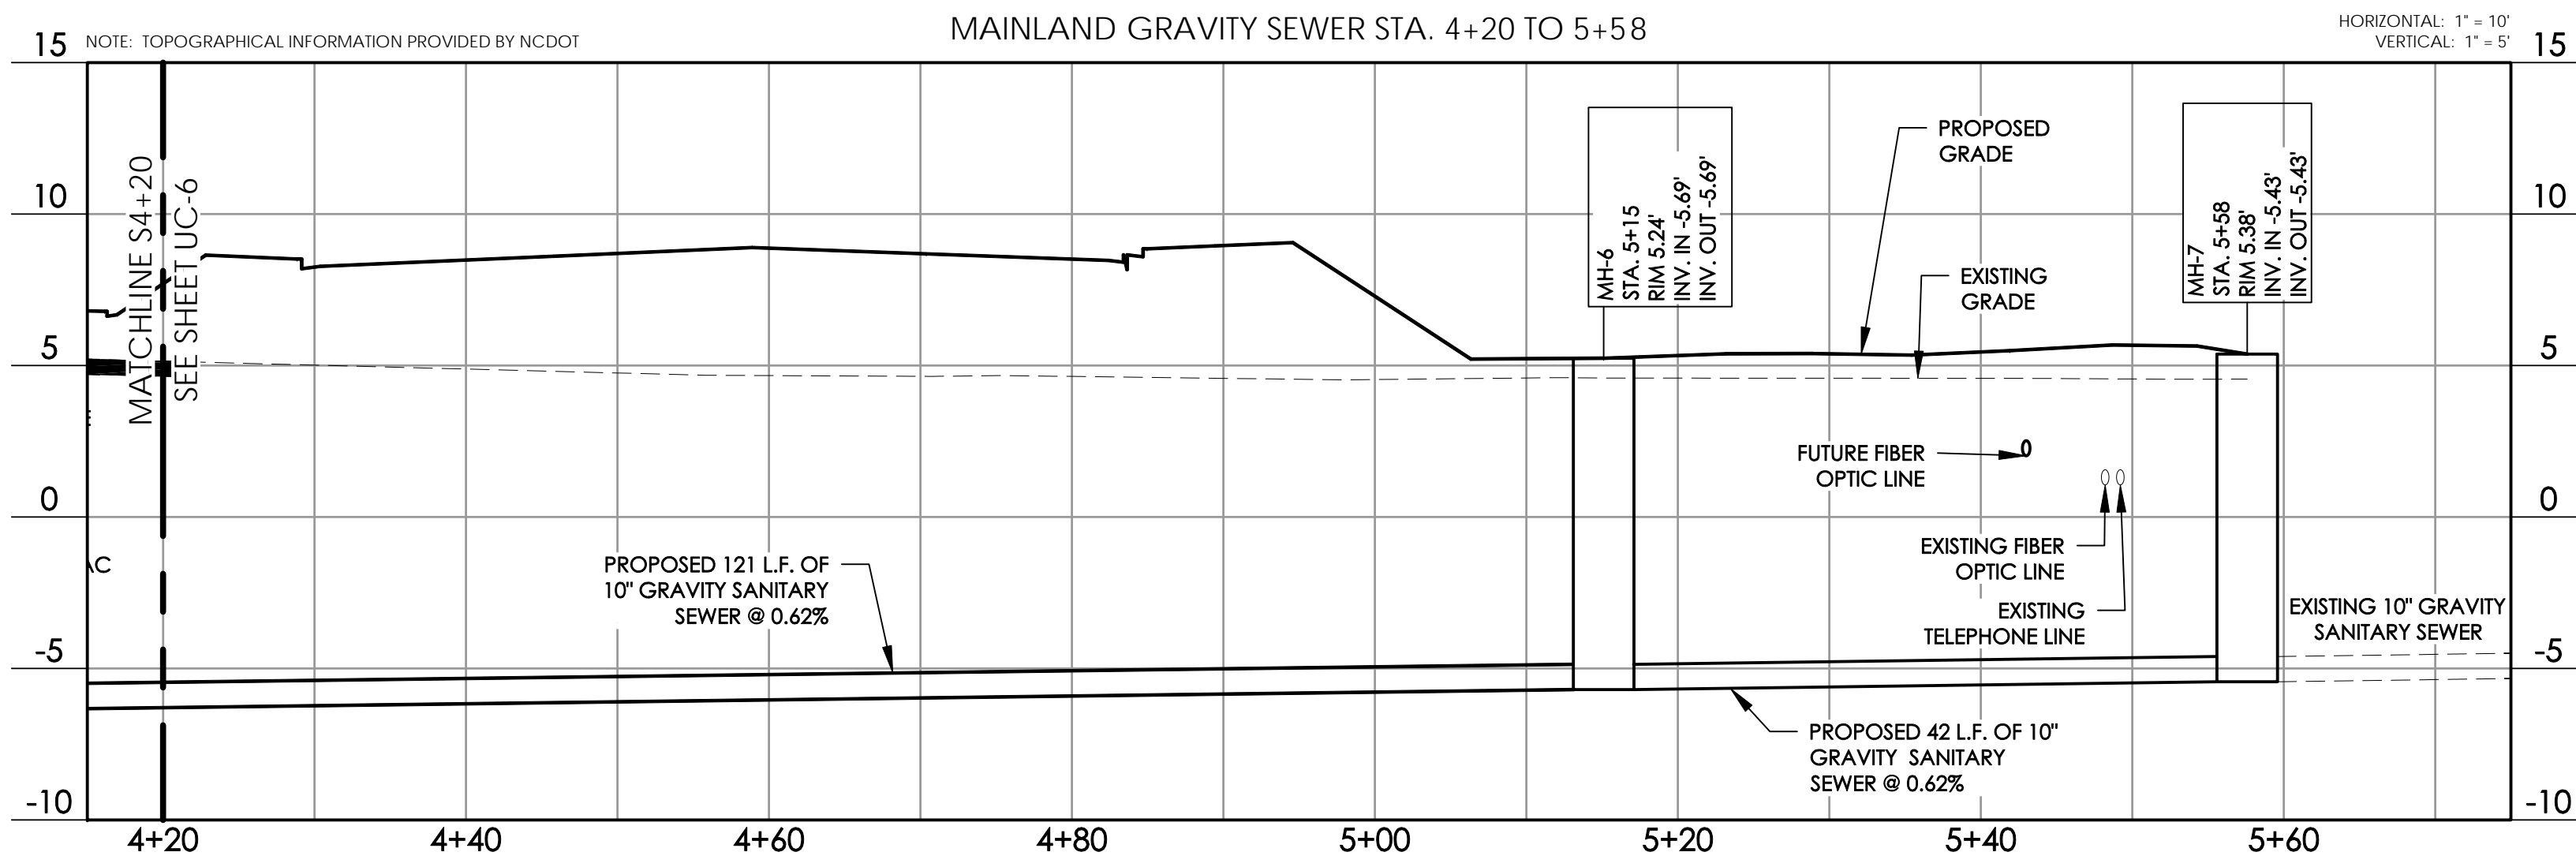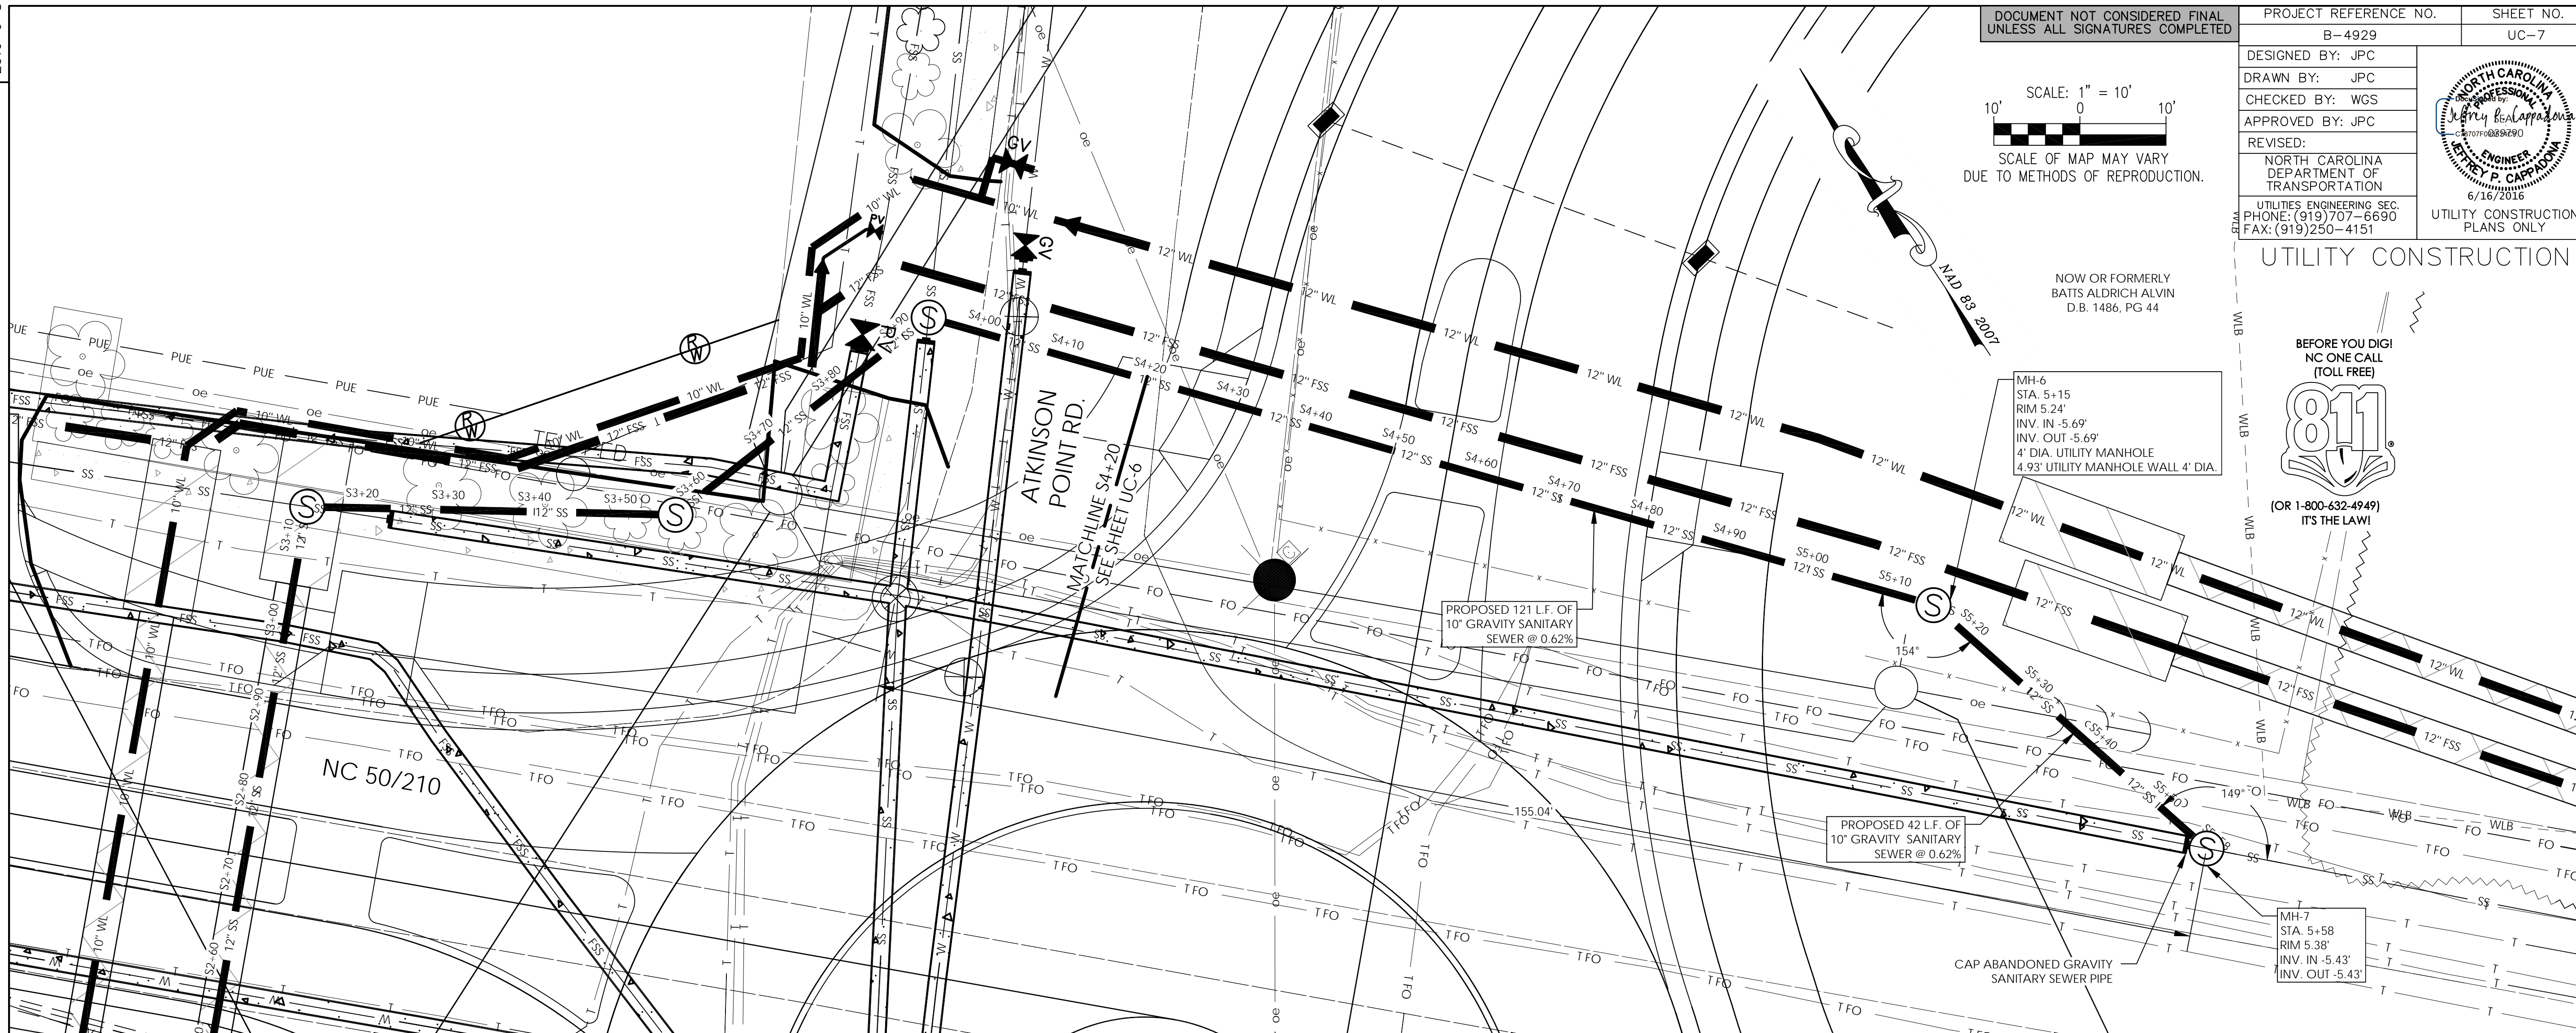

15 NOTE: TOPOGRAPHICAL INFORMATION PROVIDED BY NCDOT MAINLAND GRAVITY SEWER STA. 4+20 TO 5+58 HORIZONTAL: 1" = 10' VERTICAL: 1" = 5' 15