

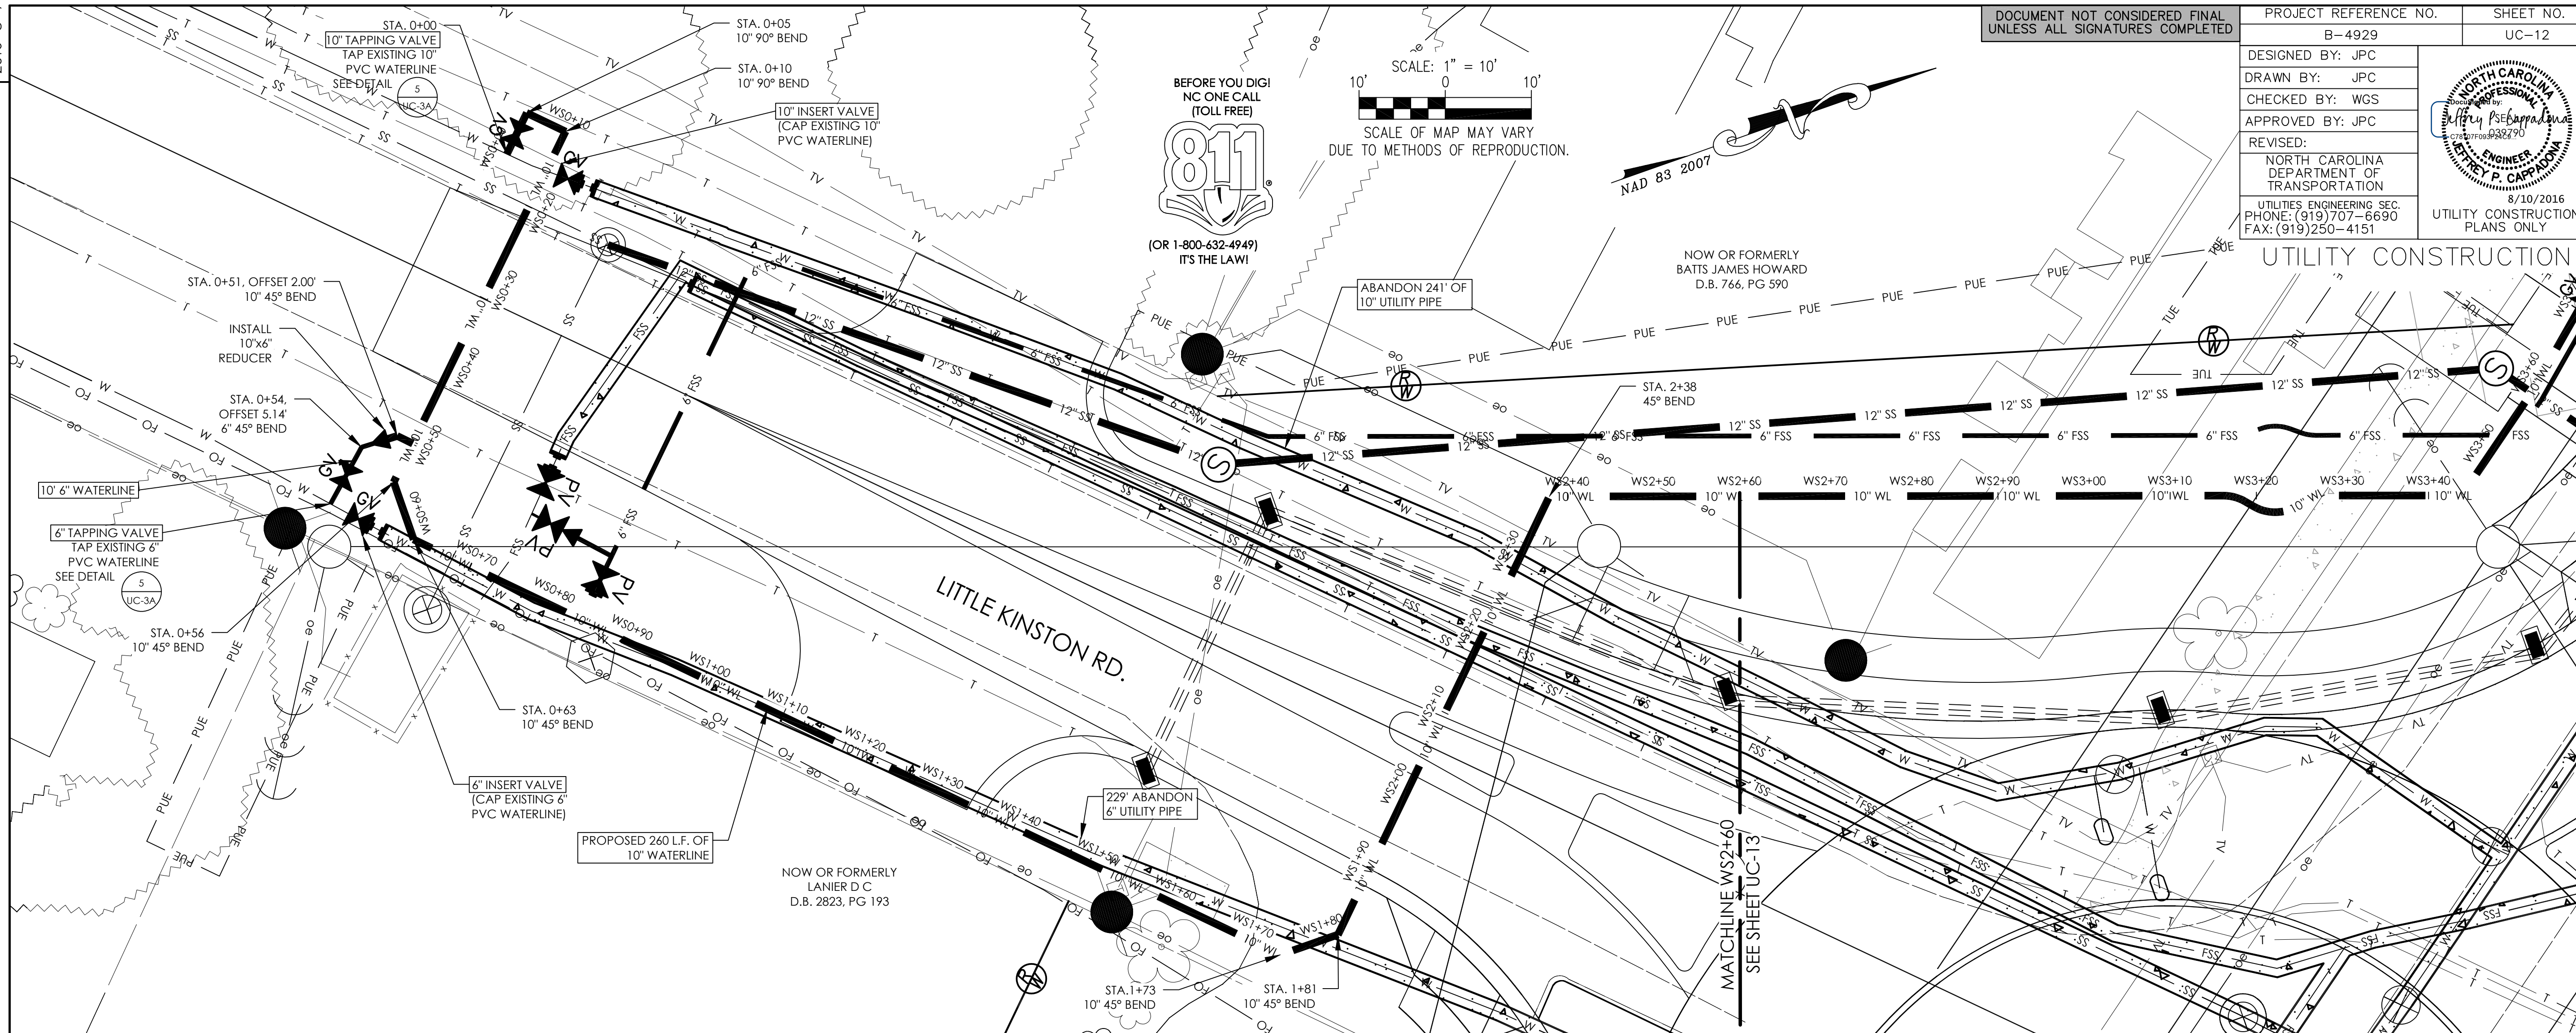
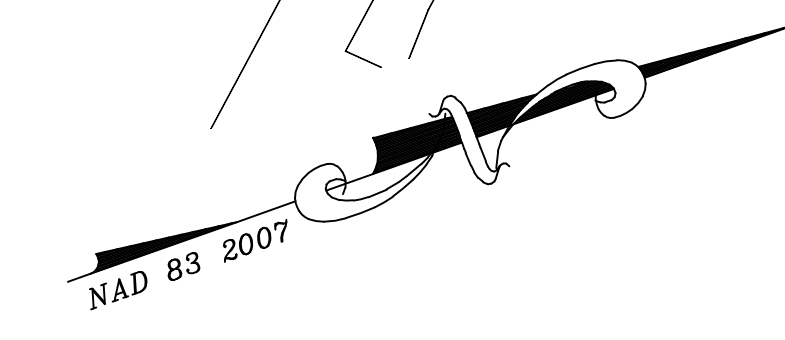
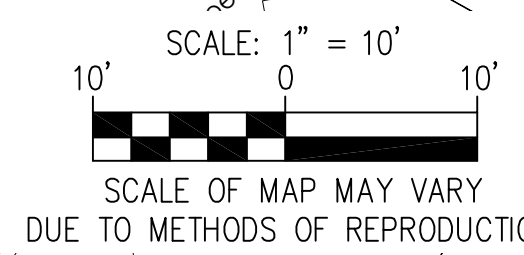


DESIGNED BY: JPC
DRAWN BY: JPC
CHECKED BY: WGS
APPROVED BY: JPC
REVISED:
NORTH CAROLINA DEPARTMENT OF TRANSPORTATION
UTILITIES ENGINEERING SEC. PHONE: (919) 707-6690 FAX: (919) 250-4151
8/10/2016
UTILITY CONSTRUCTION PLANS ONLY

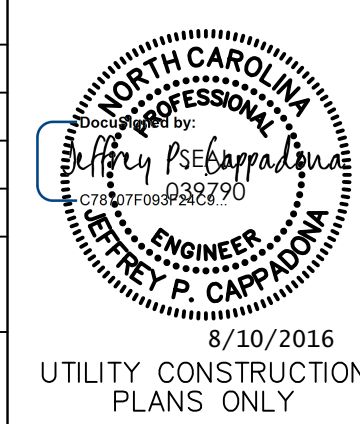

REVISIONS

15 NOTE: TOPOGRAPHICAL INFORMATION PROVIDED BY NCDOT MAINLAND WATER SOUTH STA. 0+00 TO 2+60 15

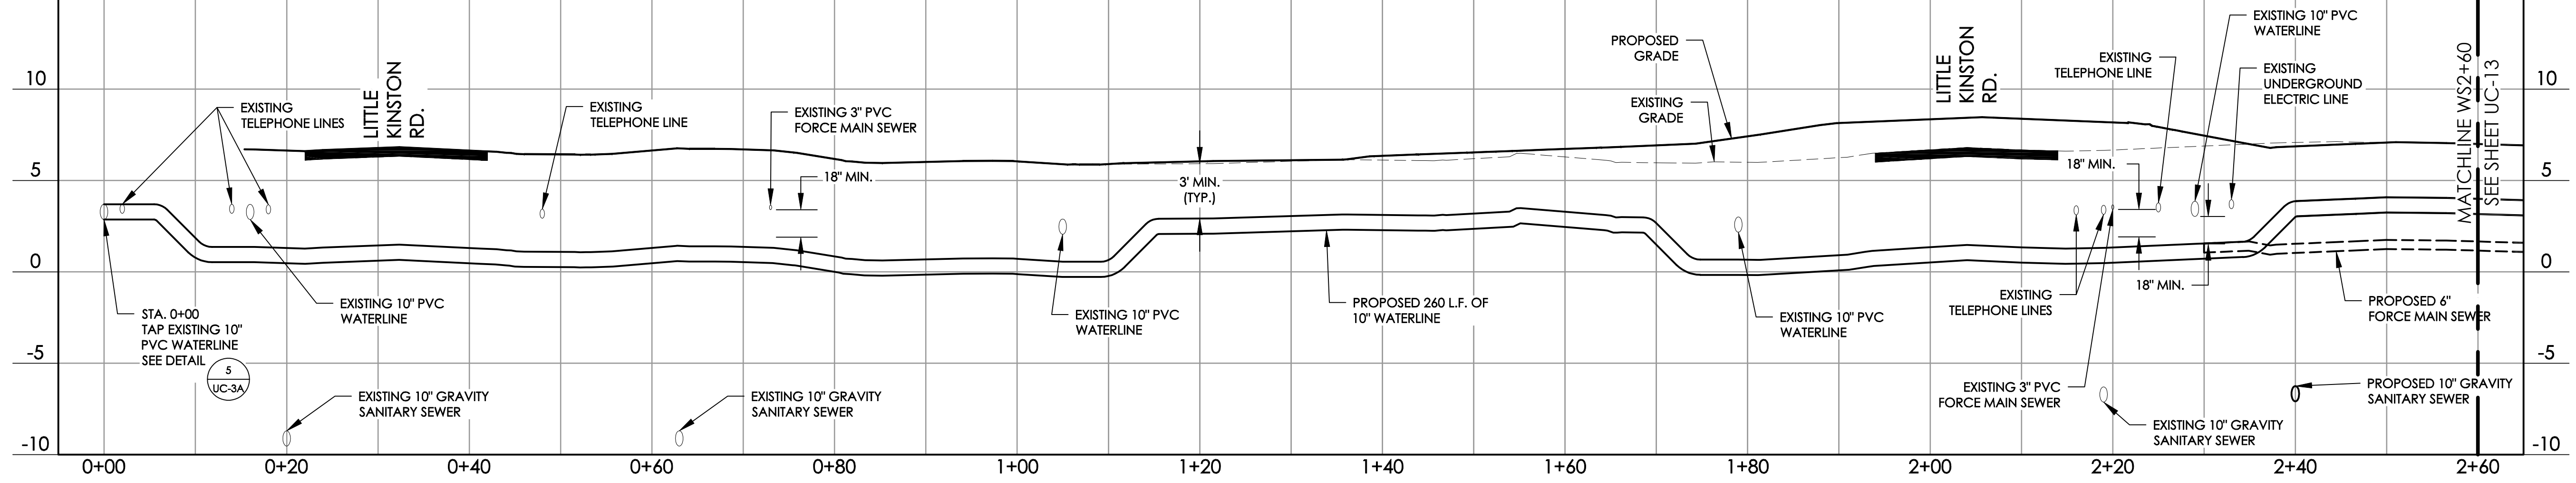

HORIZONTAL: 1" = 10' VERTICAL: 1" = 5'