



SCALE: 1" = 10'  
SCALE OF MAP MAY VARY DUE TO METHODS OF REPRODUCTION.

NOW OR FORMERLY  
BAITS JAMES HOWARD  
D.B. 766, PG 590


NAD 83 2007

MATCHLINE WS2+00  
SEE SHEET UC-16

DOCUMENT NOT CONSIDERED FINAL  
UNLESS ALL SIGNATURES COMPLETED

PROJECT REFERENCE NO. B-4929	SHEET NO. UC-13
DESIGNED BY: JPC	
DRAWN BY: JPC	
CHECKED BY: WGS	
APPROVED BY: JPC	REVISOR:
NORTH CAROLINA DEPARTMENT OF TRANSPORTATION	
UTILITIES ENGINEERING SEC. PHONE: (919) 707-6690 FAX: (919) 250-4151	
UTILITY CONSTRUCTION PLANS ONLY	

UTILITY CONSTRUCTION

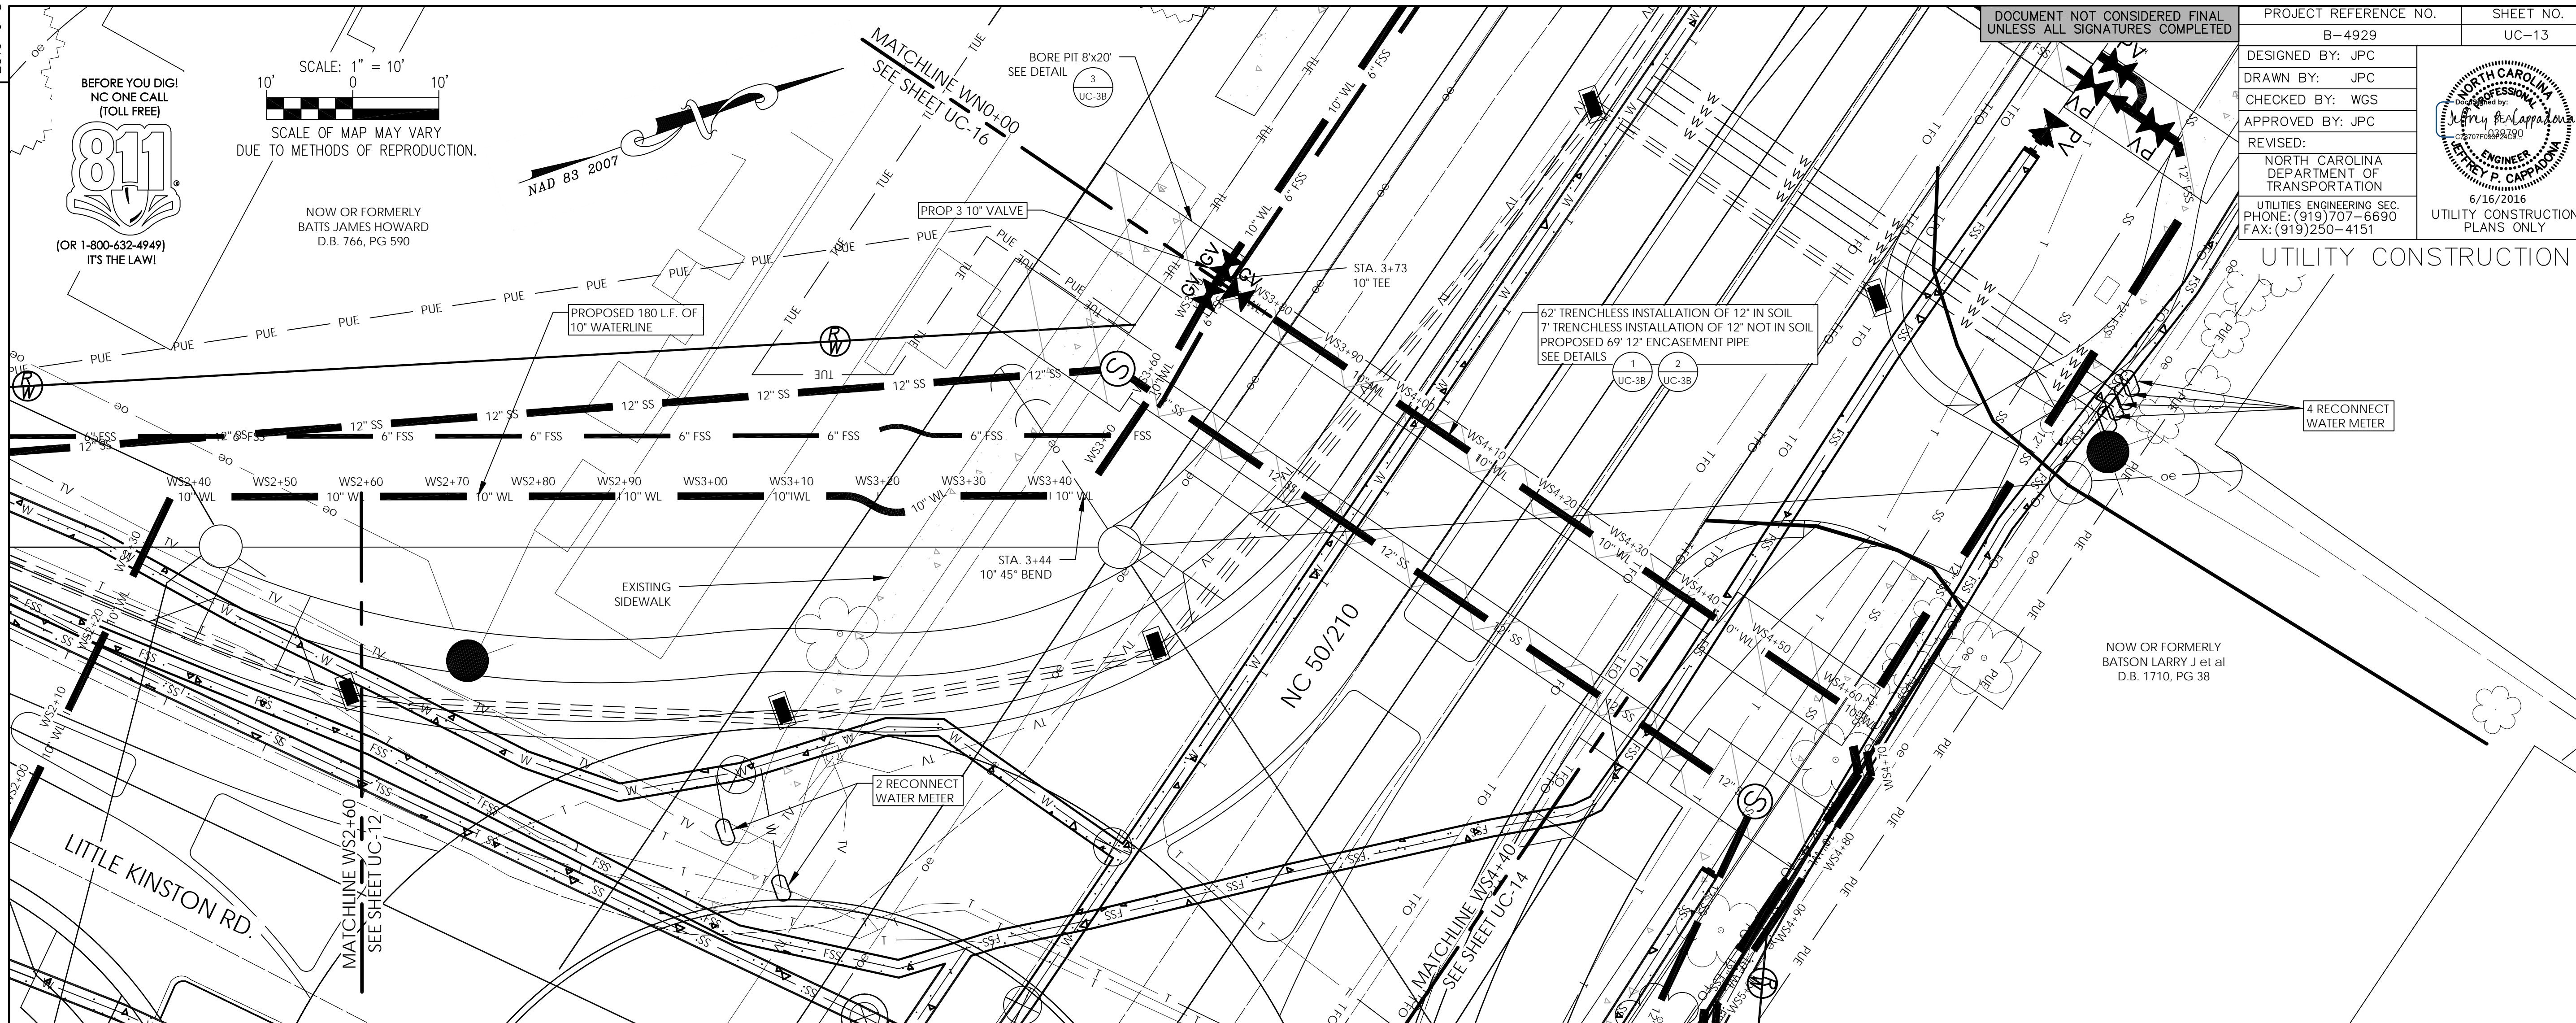

REVISIONS

