


DOCUMENT NOT CONSIDERED FINAL  
UNLESS ALL SIGNATURES COMPLETED

PROJECT REFERENCE NO.	B-4929	SHEET NO.	UC-15
DESIGNED BY:	JPC		
DRAWN BY:	JPC		
CHECKED BY:	WGS		
APPROVED BY:	JPC		
REVISED:			
NORTH CAROLINA DEPARTMENT OF TRANSPORTATION UTILITIES ENGINEERING SEC. PHONE: (919) 707-6690 FAX: (919) 250-4151			

### UTILITY CONSTRUCTION

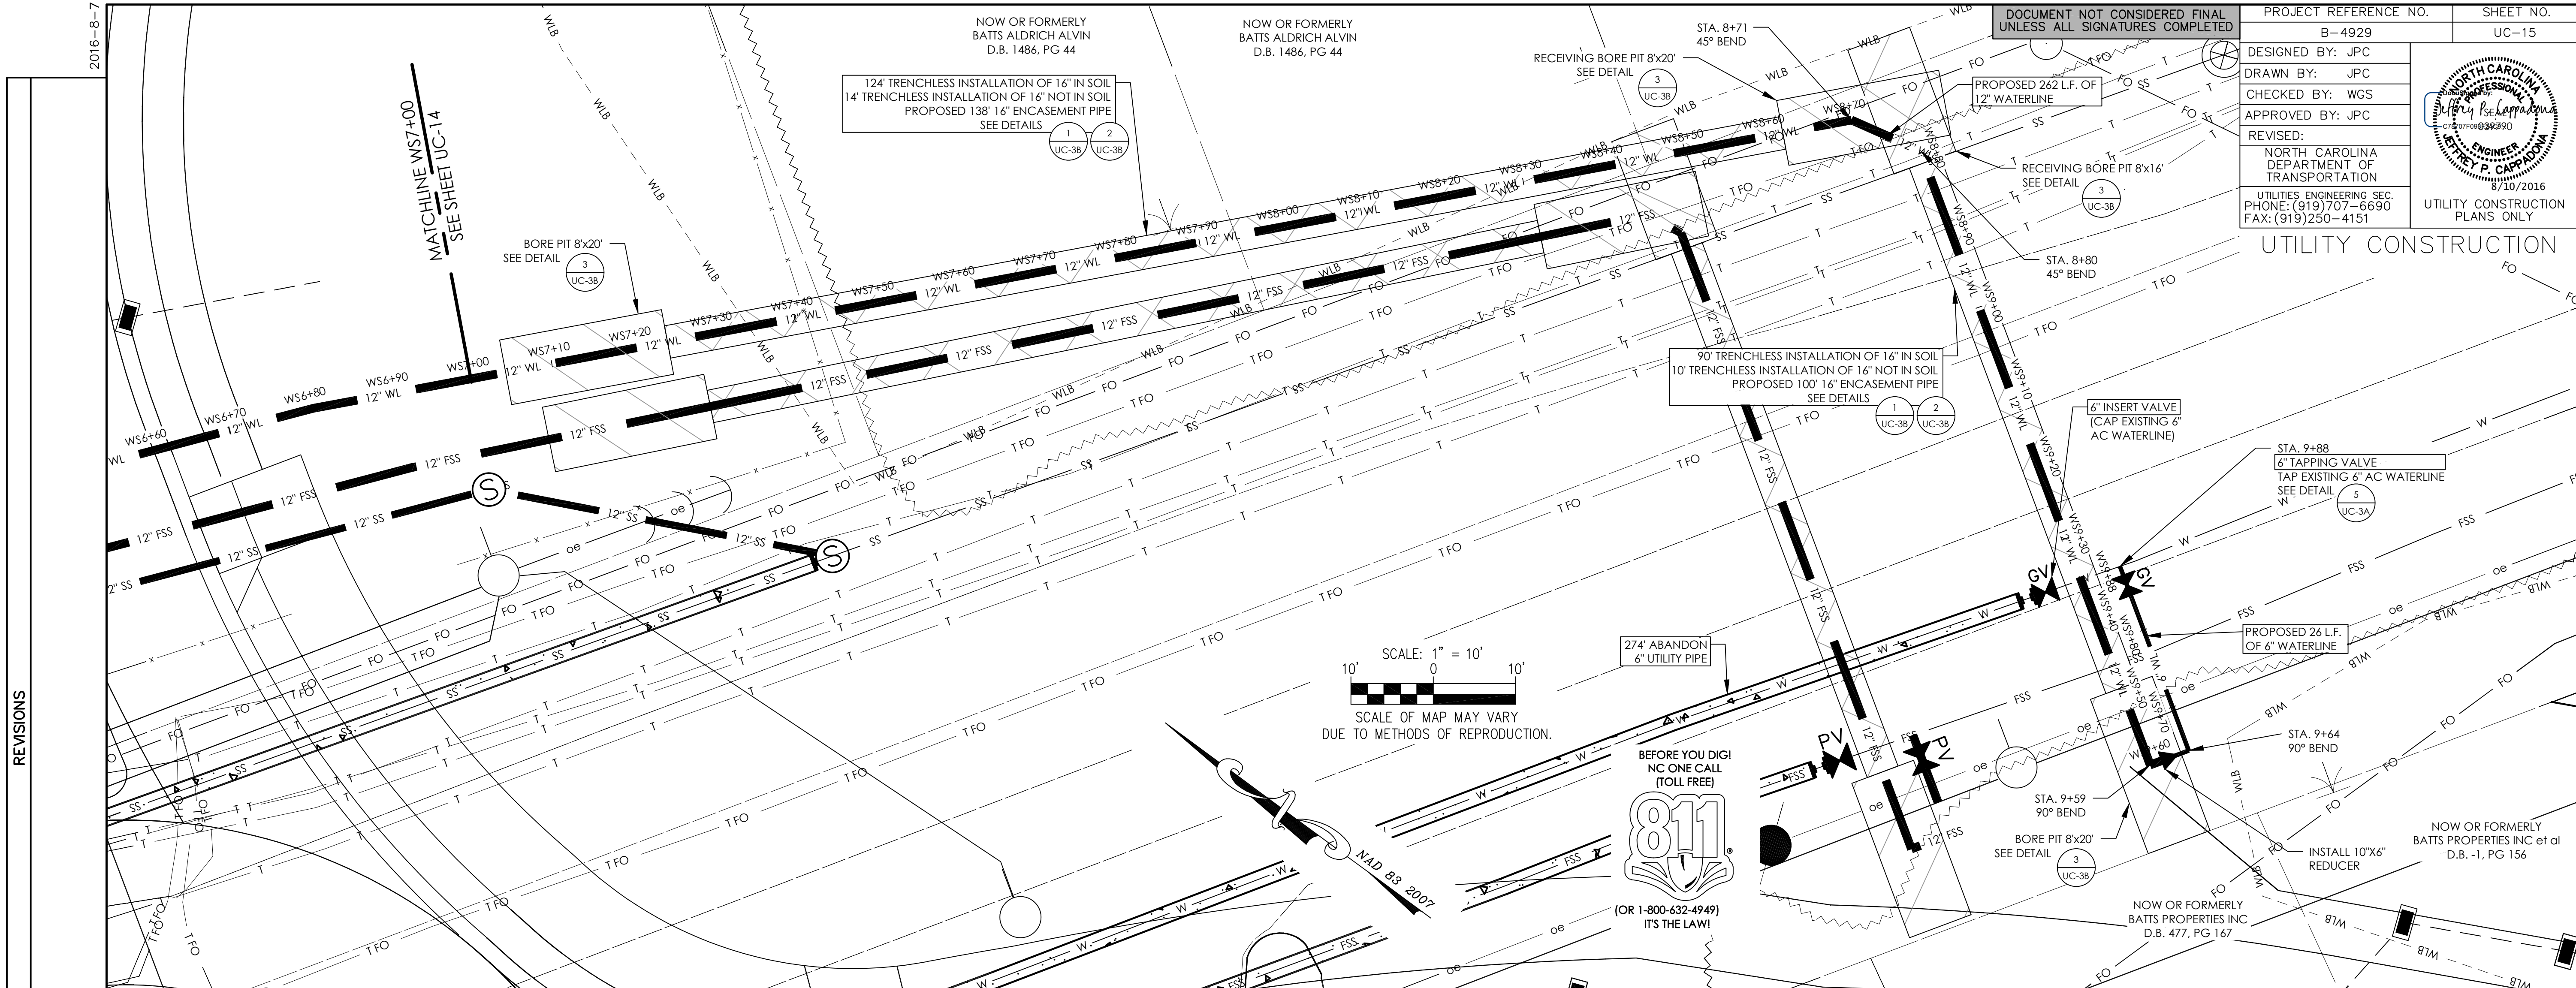

REVISIONS

