




DESIGNED BY: JPC
 DRAWN BY: JPC
 CHECKED BY: WGS
 APPROVED BY: JPC
 REVISED:
 NORTH CAROLINA
 DEPARTMENT OF
 TRANSPORTATION
 UTILITIES ENGINEERING SEC.
 PHONE: (919) 707-6690
 FAX: (919) 250-4151

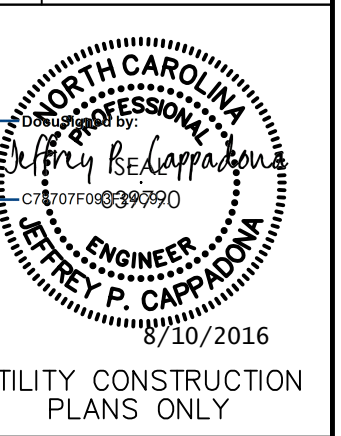

UTILITY CONSTRUCTION
PLANS ONLY

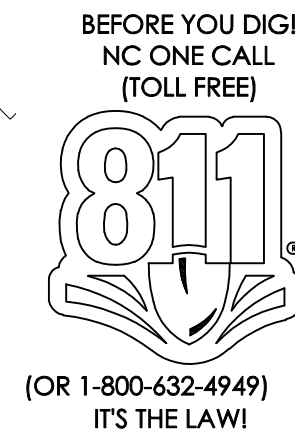


SCALE: 1" = 10'
 SCALE OF MAP MAY VARY
 DUE TO METHODS OF REPRODUCTION.

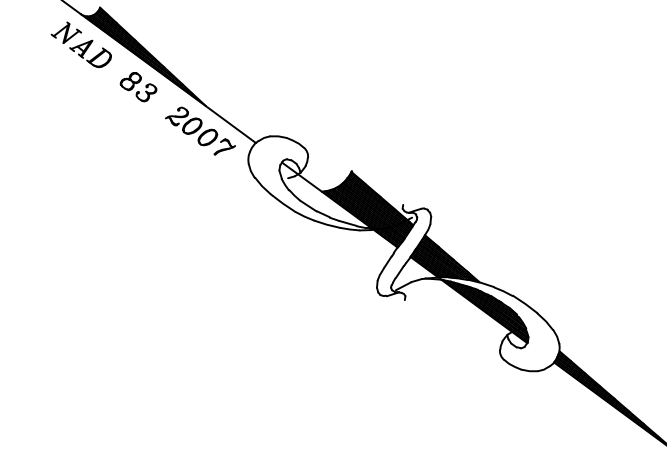

NOW OR FORMERLY
BATTS JAMES HOWARD
D.B. 766, PG 590

NOW OR FORMERLY
BATTS KENNETH D
D.B. 570, PG 227

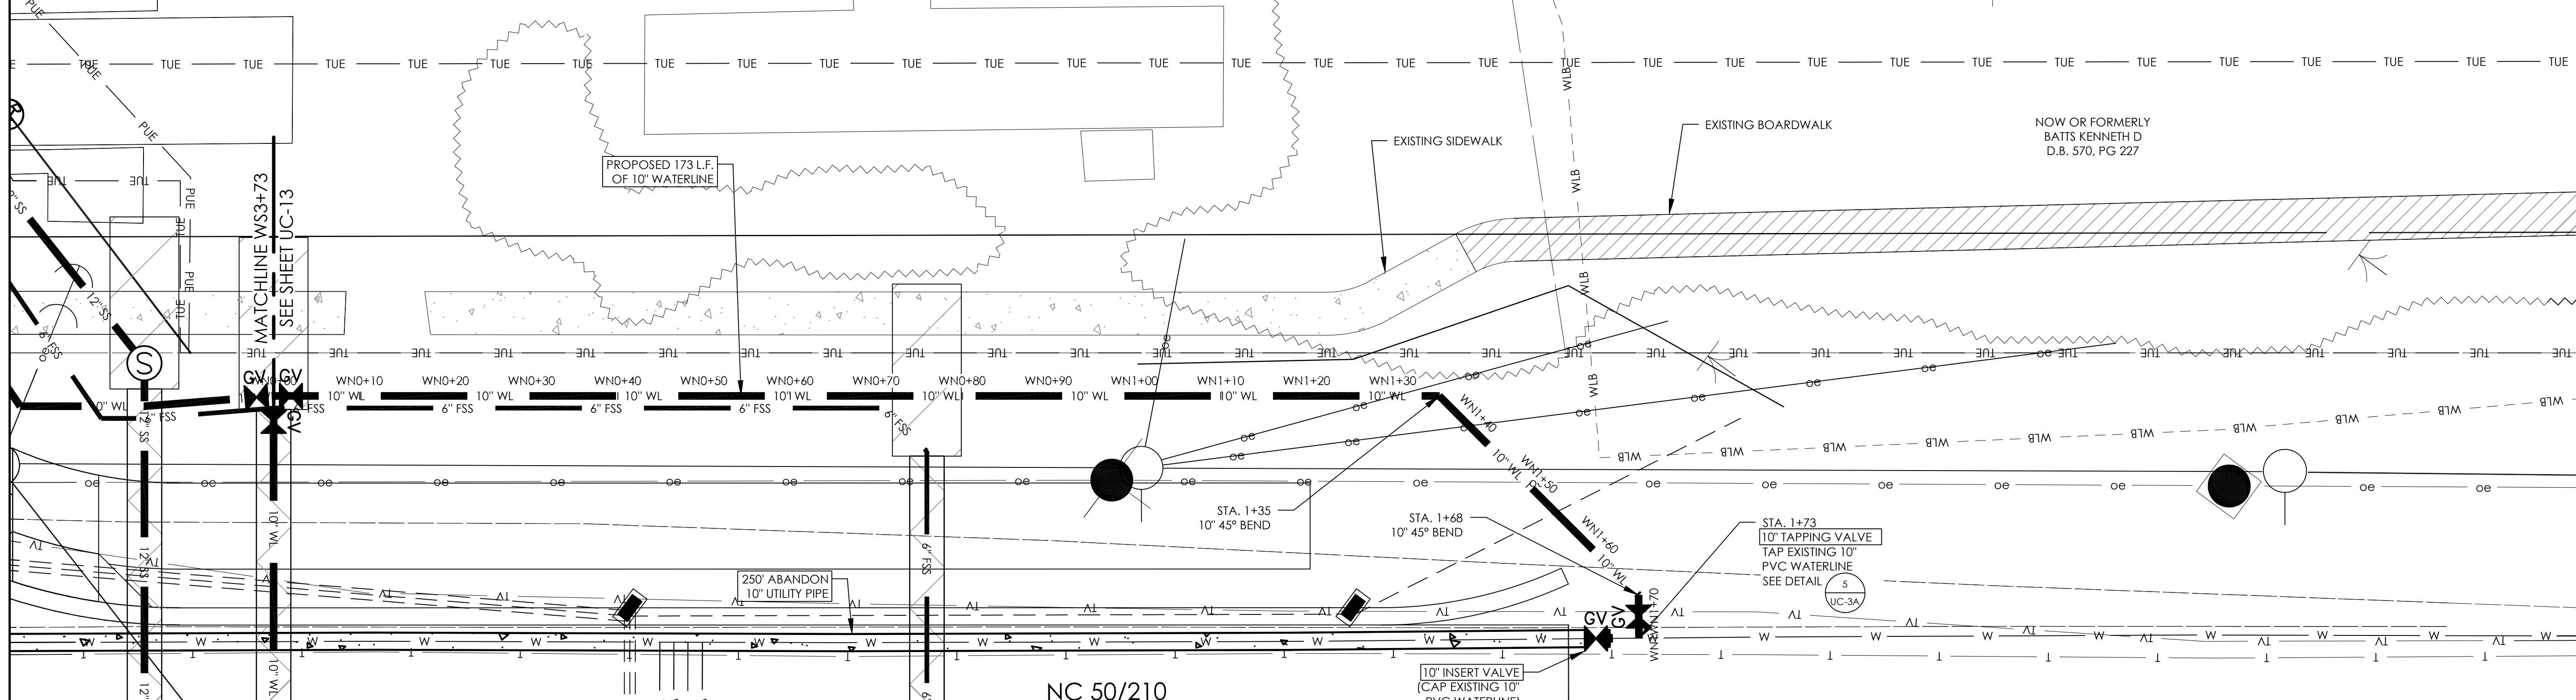

REVISIONS

