


2016-6-8

DOCUMENT NOT CONSIDERED FINAL  
UNLESS ALL SIGNATURES COMPLETED

PROJECT REFERENCE NO.	B-4929	SHEET NO.	UC-22
DESIGNED BY:	JPC		
DRAWN BY:	JPC		
CHECKED BY:	WGS		
APPROVED BY:	JPC		
REVISED:	NORTH CAROLINA DEPARTMENT OF TRANSPORTATION UTILITIES ENGINEERING SEC. PHONE: (919)707-6690 FAX: (919)250-4151		
UTILITY CONSTRUCTION PLANS ONLY			

REVISIONS

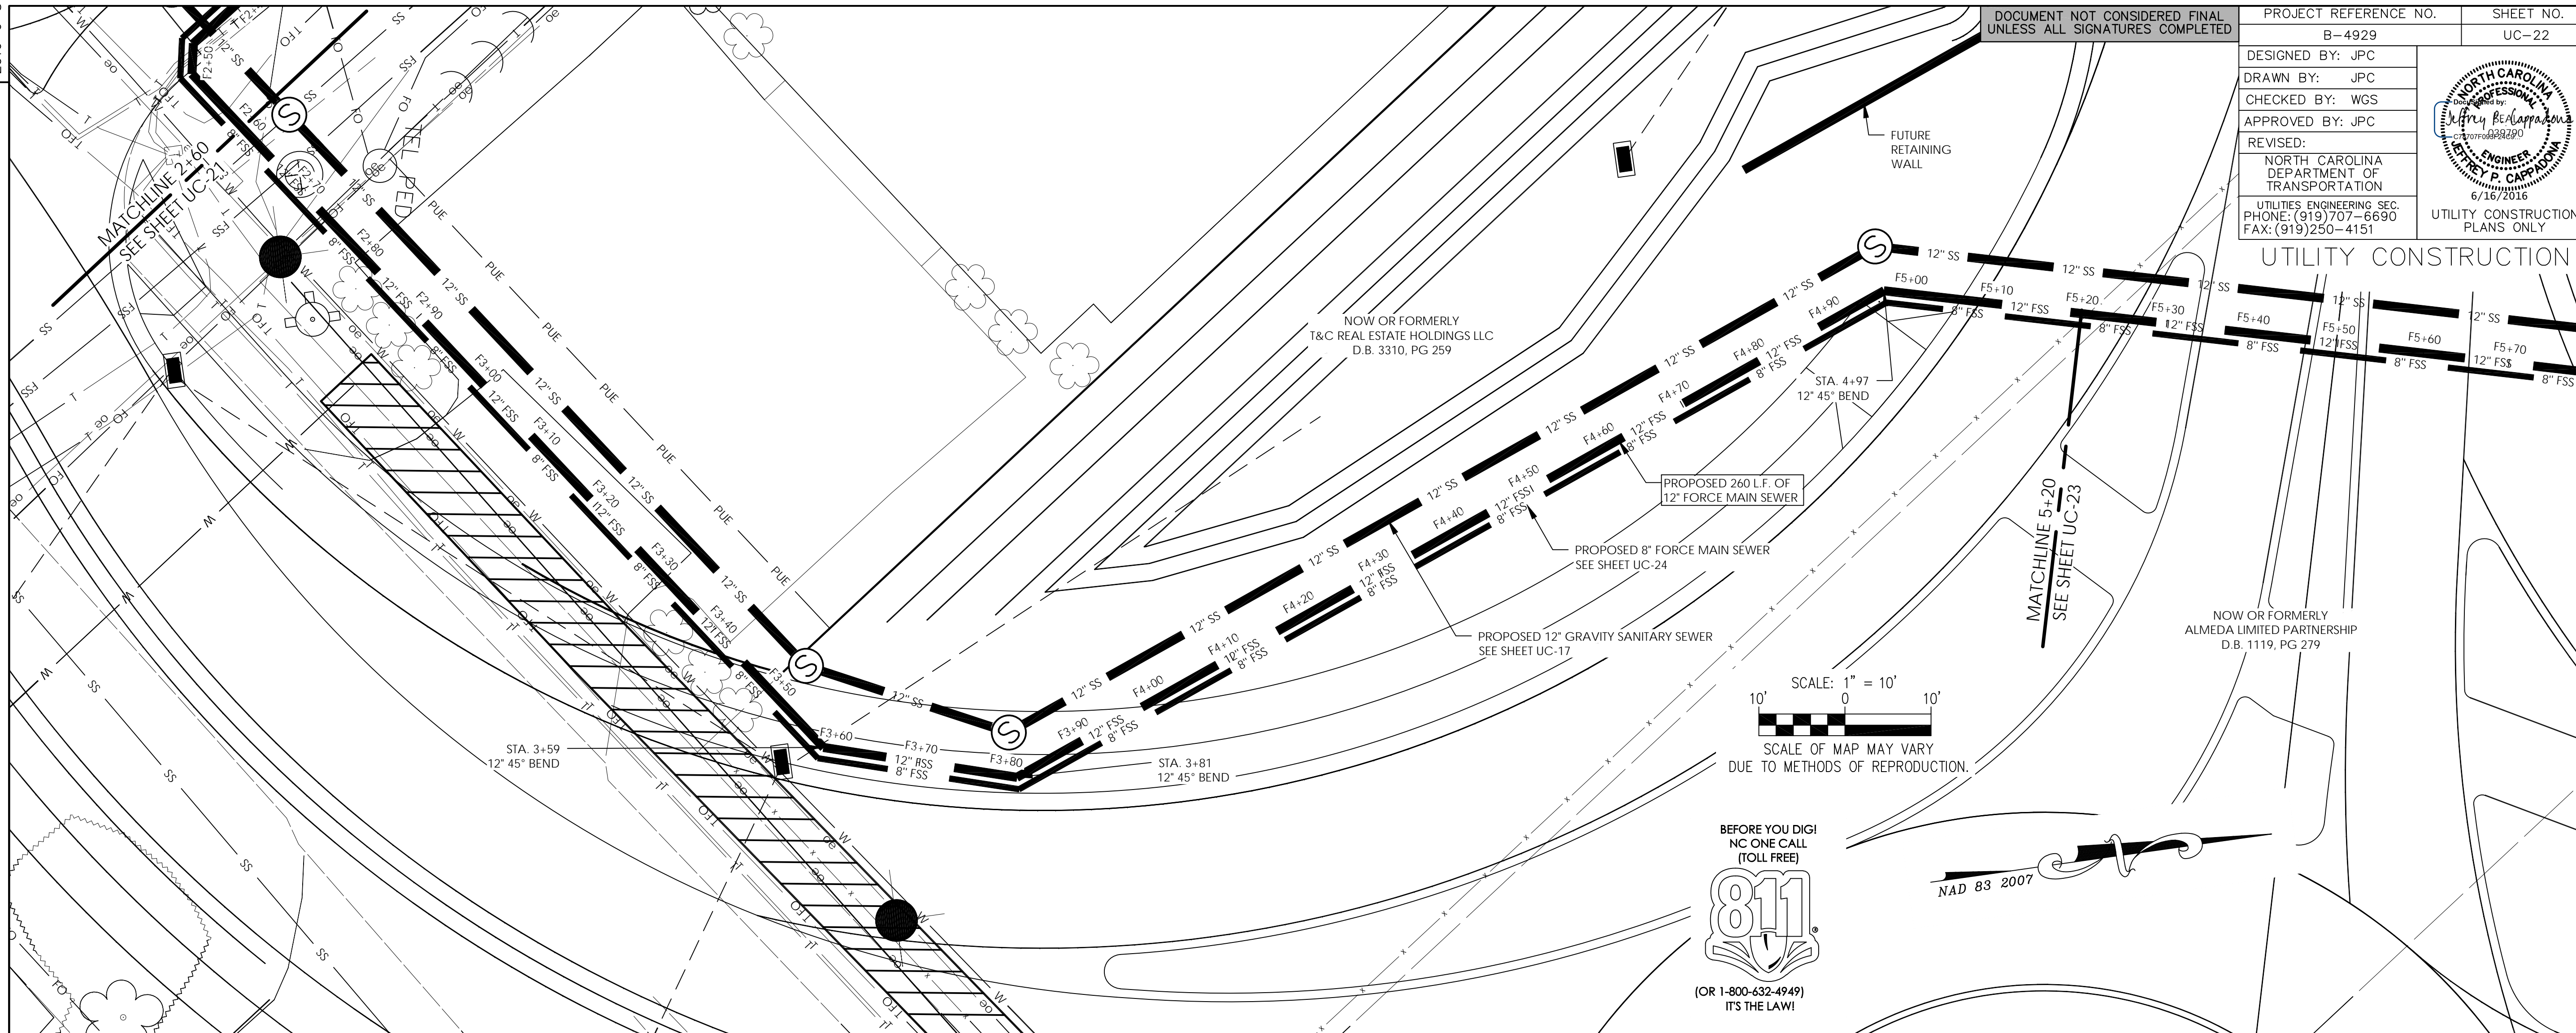

NOTE: TOPOGRAPHICAL INFORMATION PROVIDED BY NCDOT

ISLAND 12" FORCE MAIN SEWER STA. 2+60 TO 5+20

HORIZONTAL: 1" = 10'  
VERTICAL: 1" = 5'

