

S. NEW RIVER DR.

SCALE: 1" = 10'
SCALE OF MAP MAY VARY
DUE TO METHODS OF REPRODUCTION.



CRABBY MIKE'S


NAD 83 2007

DOCUMENT NOT CONSIDERED FINAL UNLESS ALL SIGNATURES COMPLETED

PROJECT REFERENCE NO. B-4929	SHEET NO. UC-24
DESIGNED BY: JPC	
DRAWN BY: JPC	
CHECKED BY: WGS APPROVED BY: JPC	
REVISD: NORTH CAROLINA DEPARTMENT OF TRANSPORTATION UTILITIES ENGINEERING SEC. PHONE: (919) 707-6690 FAX: (919) 250-4151	
6/16/2016 UTILITY CONSTRUCTION PLANS ONLY	

UTILITY CONSTRUCTION

REVISIONS

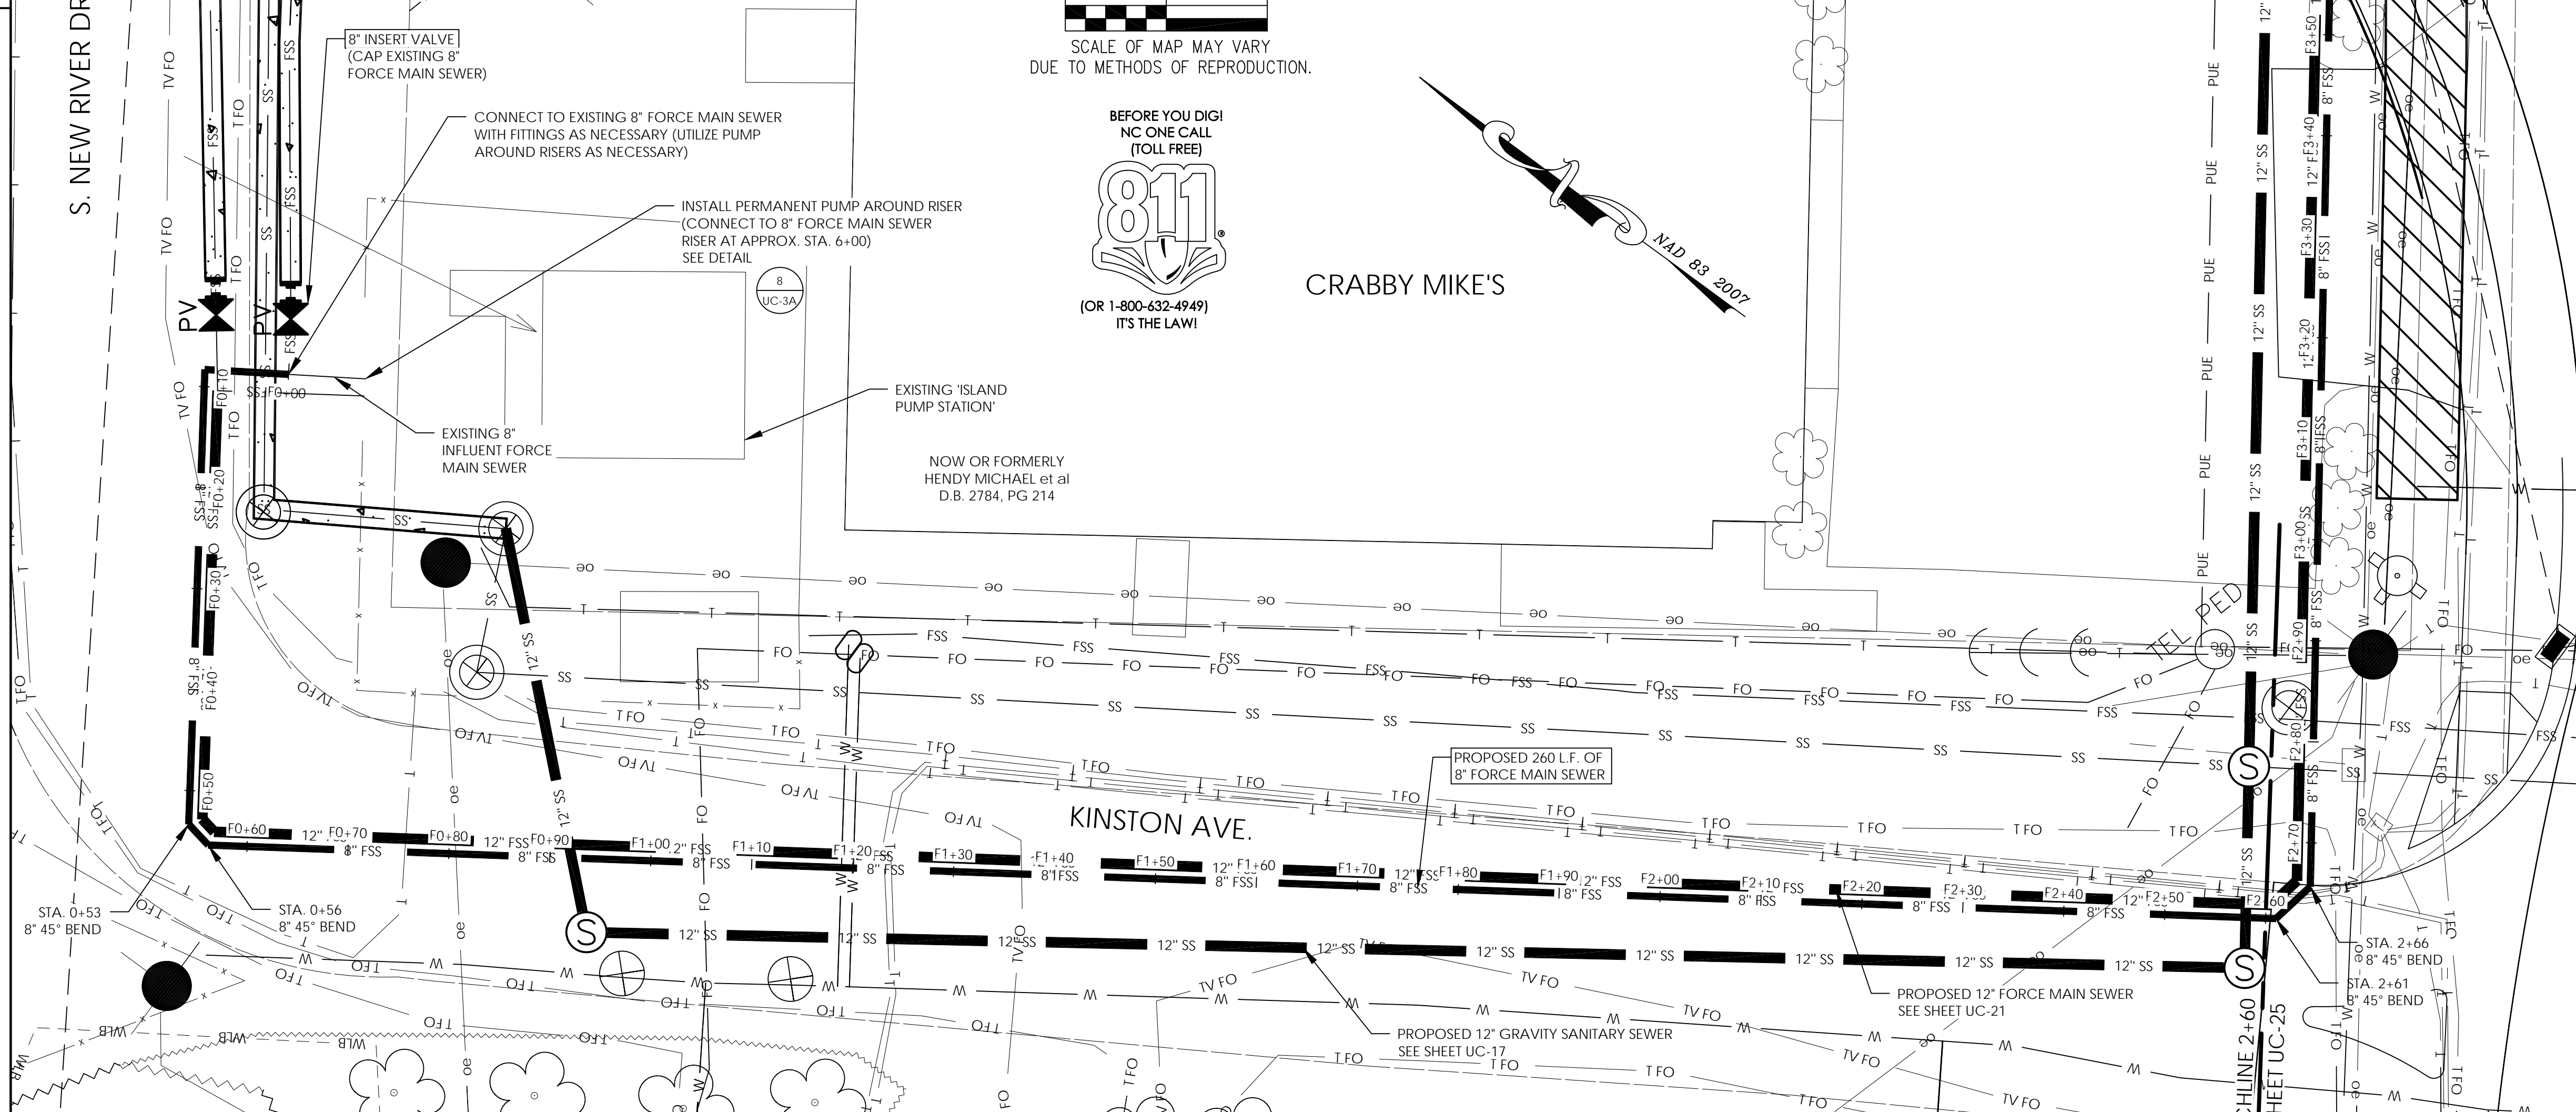

NOTE: TOPOGRAPHICAL INFORMATION PROVIDED BY NCDOT

ISLAND 8" FORCE MAIN SEWER STA. 0+00 TO 2+60

HORIZONTAL: 1" = 10'
VERTICAL: 1" = 5'

