
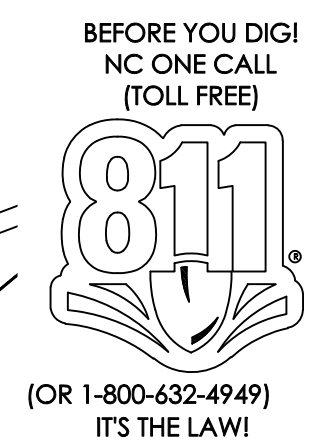
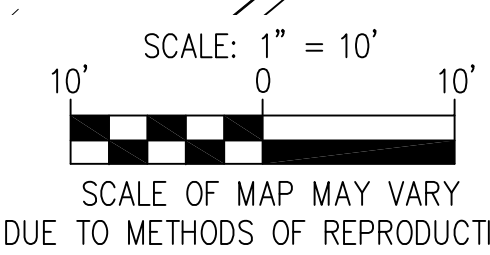


2016-6-8


DOCUMENT NOT CONSIDERED FINAL  
UNLESS ALL SIGNATURES COMPLETED

PROJECT REFERENCE NO.	B-4929	SHEET NO.	UC-25
DESIGNED BY:	JPC		
DRAWN BY:	JPC		
CHECKED BY:	WGS		
APPROVED BY:	JPC		
REVISED:			
NORTH CAROLINA DEPARTMENT OF TRANSPORTATION 6/16/2016 UTILITY CONSTRUCTION PLANS ONLY			

REVISIONS

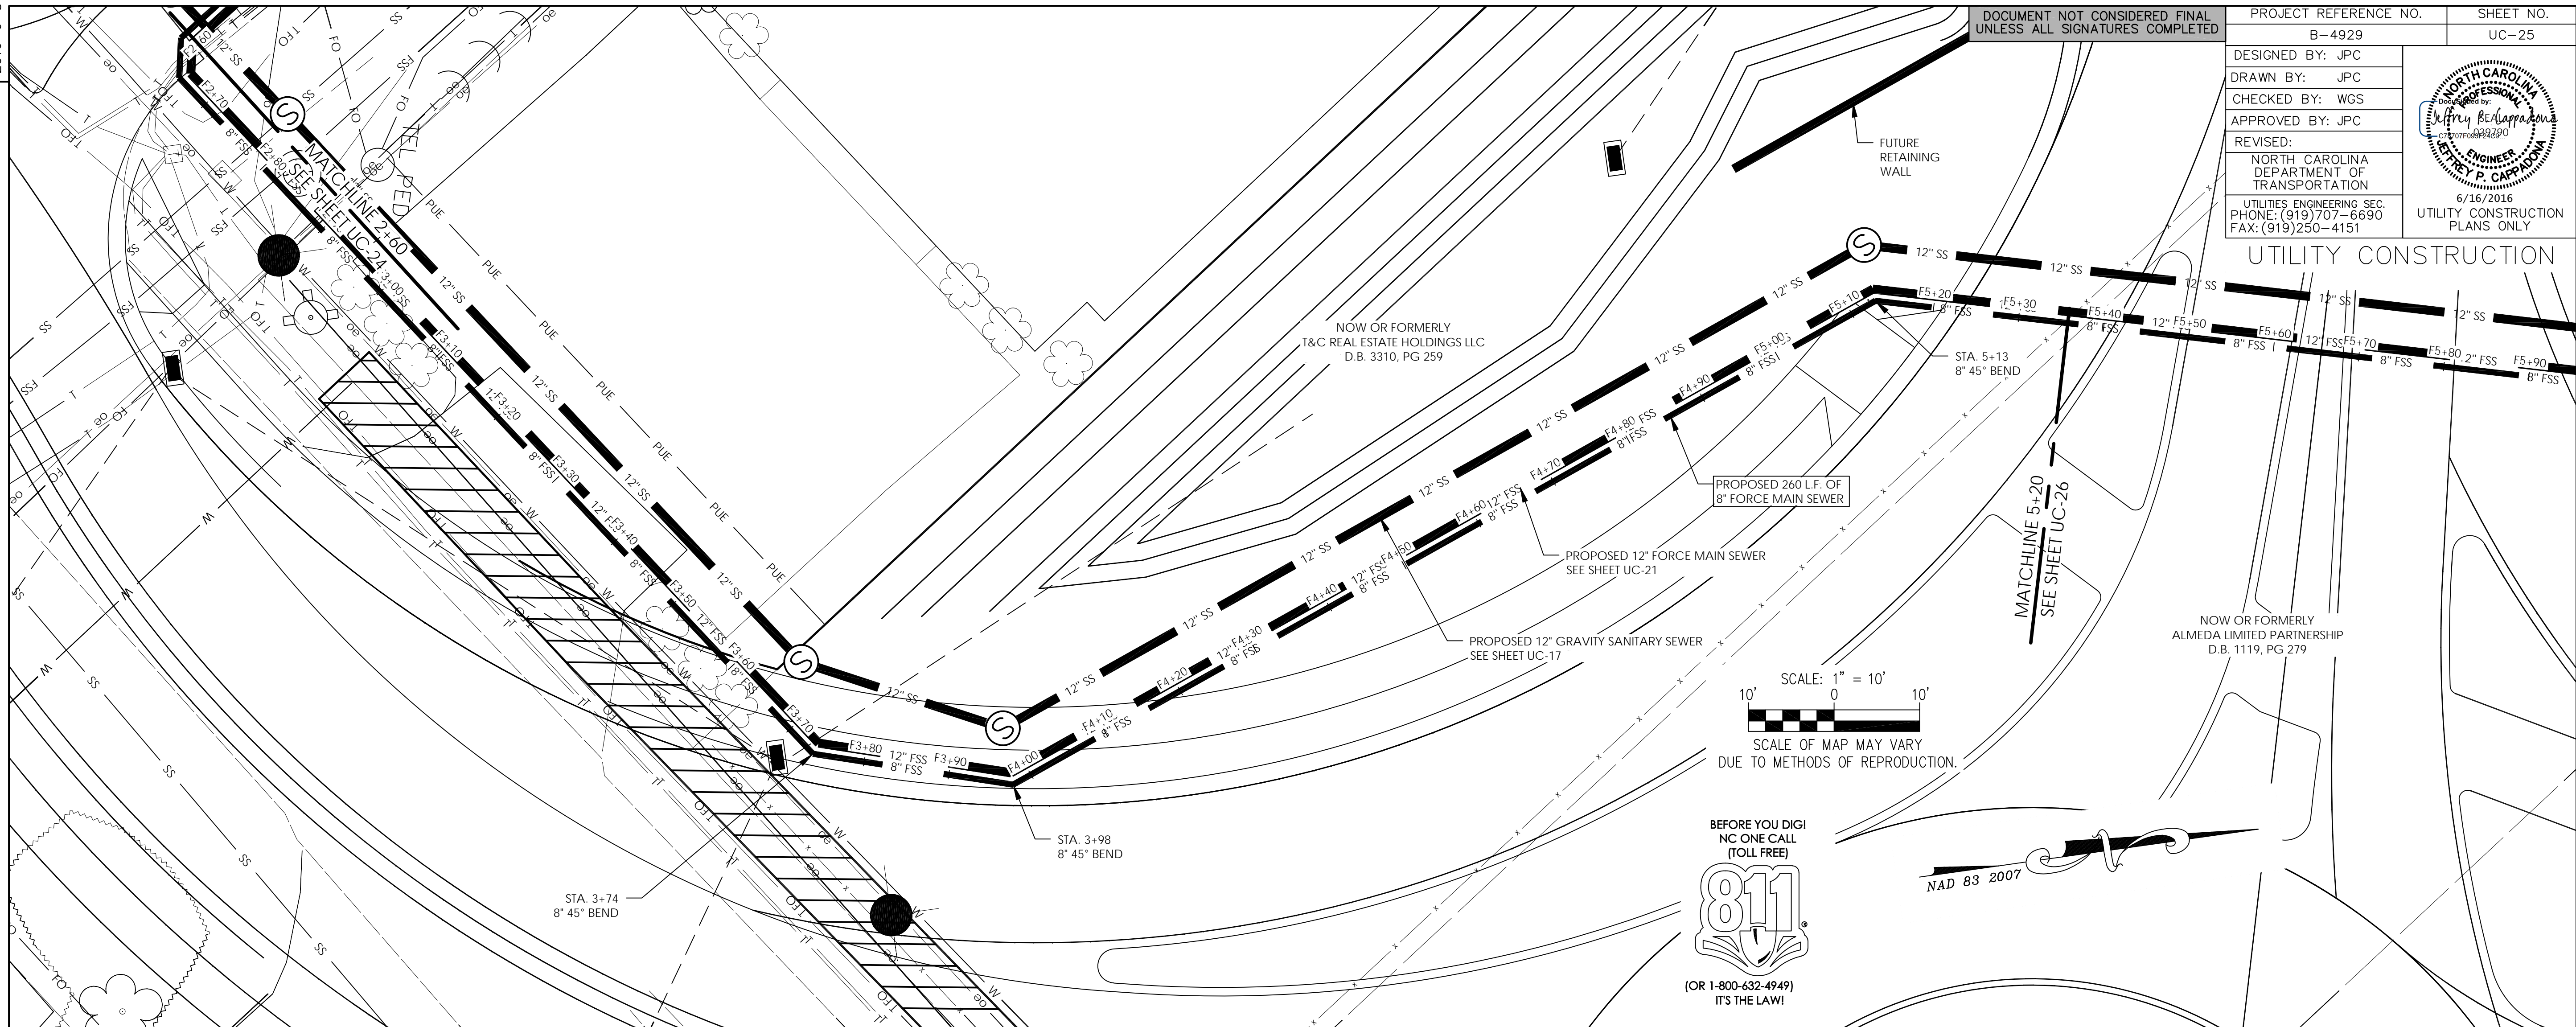

ISLAND 8" FORCE MAIN SEWER STA. 2+60 TO 5+20

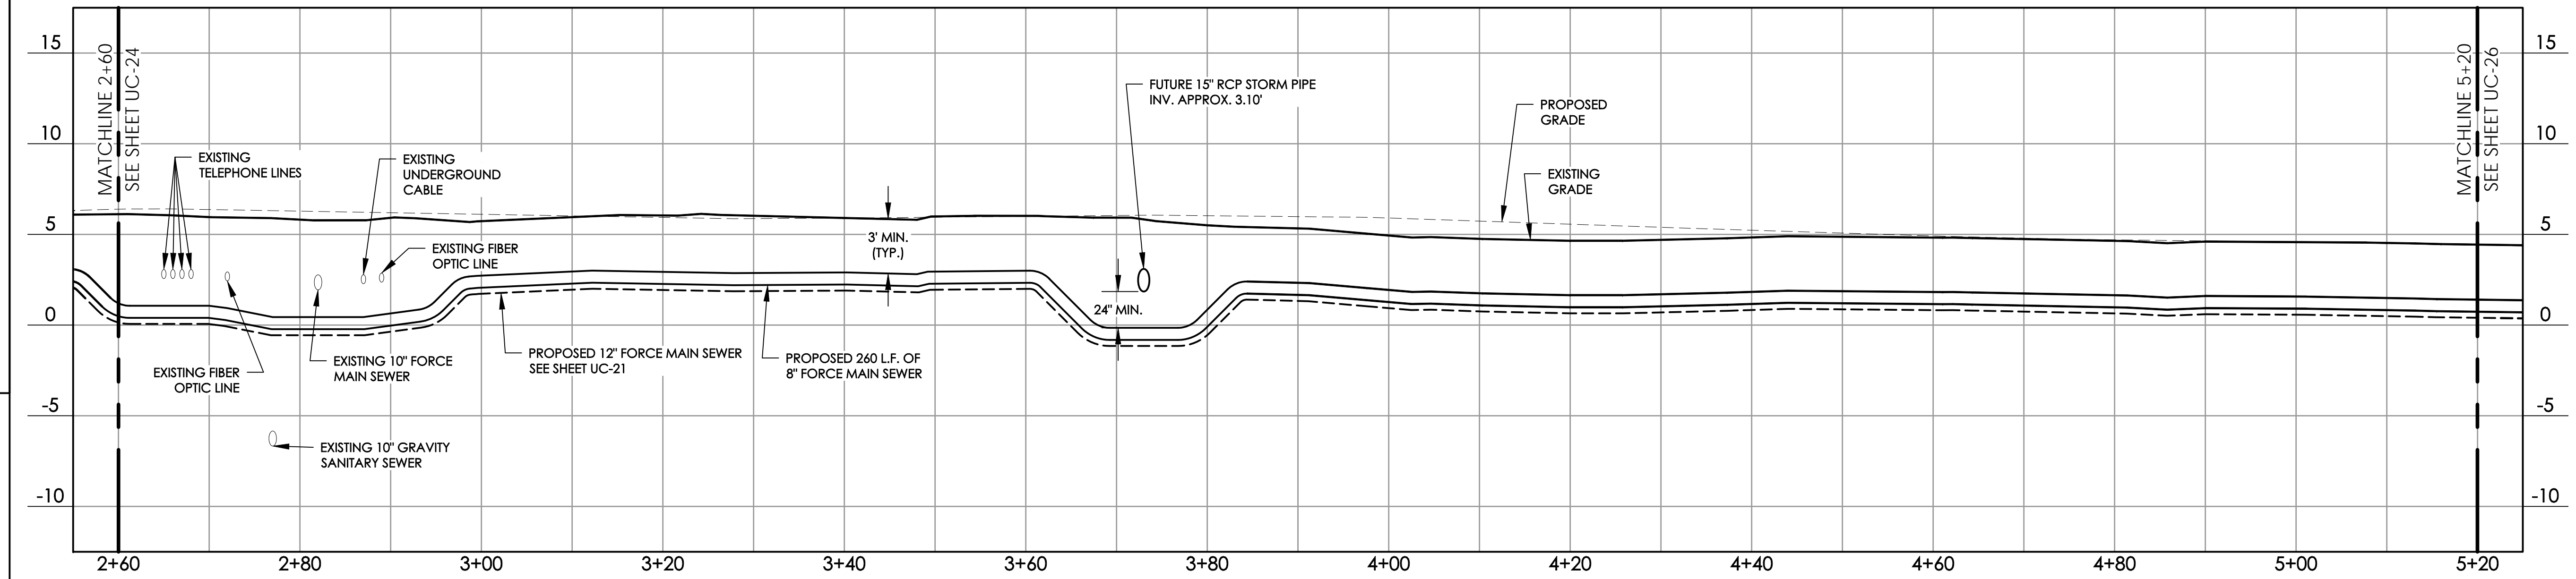

NOTE: TOPOGRAPHICAL INFORMATION PROVIDED BY NCDOT

HORIZONTAL: 1" = 10'  
VERTICAL: 1" = 5'