


TIP PROJECT: B-4929

See Sheet I-A For Index of Sheets
See Sheet I-B For Conventional Symbols

STATE OF NORTH CAROLINA DIVISION OF HIGHWAYS



UTILITIES BY OTHERS PLANS PENDER COUNTY

T.I.P. NO.	SHEET NO.
B-4929	UO-1

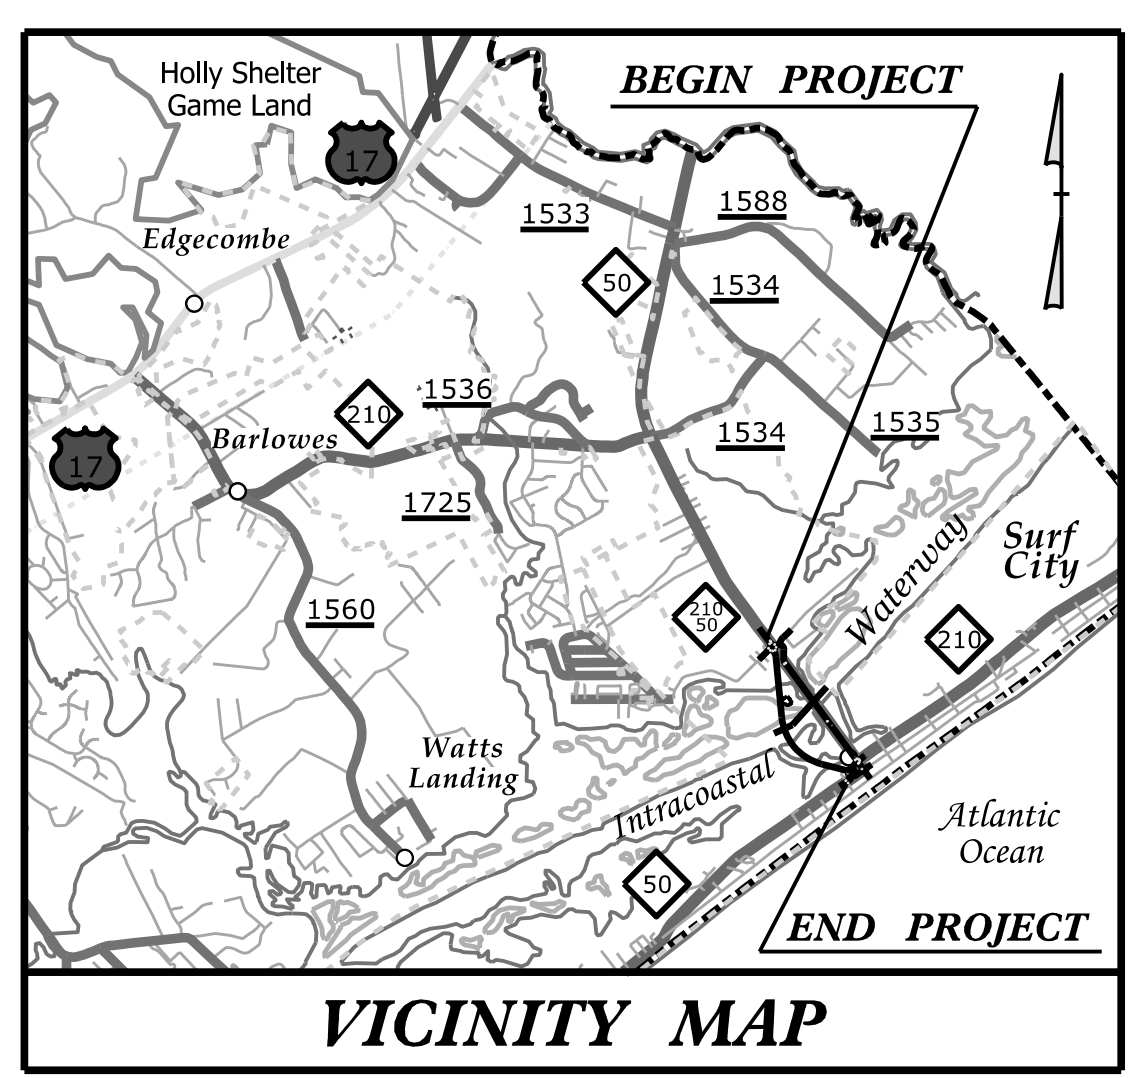


**LOCATION: BRIDGE NO. 16 OVER THE INTRACOASTAL
WAERWAY ON NC 50-210**

**TYPE OF WORK: RELOCATION OF OVERHEAD POWER,
TELEPHONE, & CABLE TV**

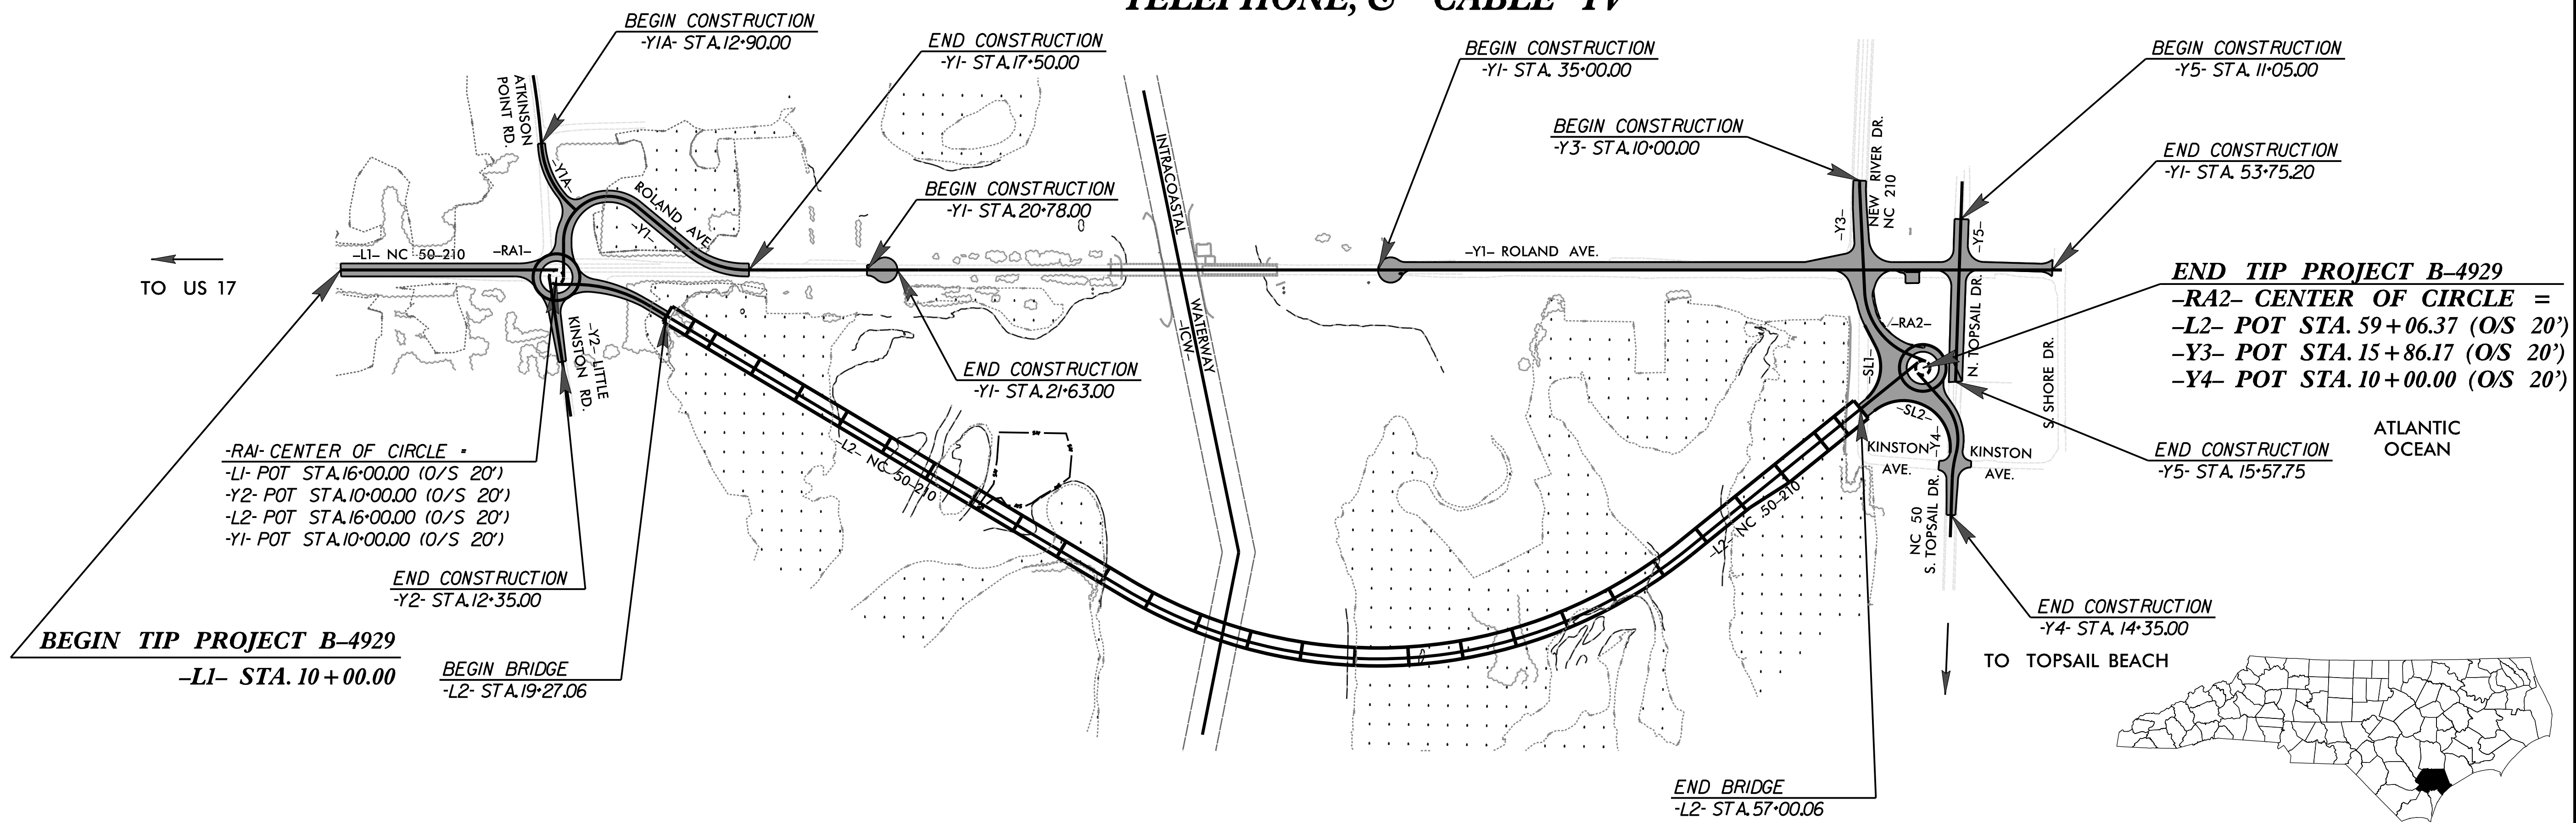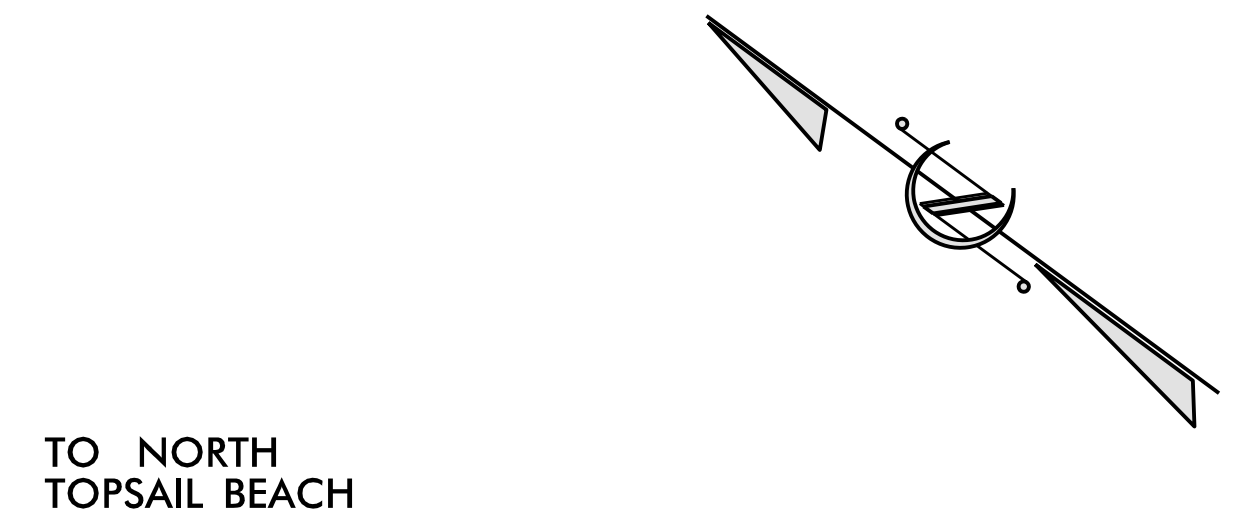

THERE IS NO CONTROL OF ACCESS ON THIS PROJECT.
THIS PROJECT IS WITHIN THE MUNICIPAL ETJ BOUNDARIES OF SURF CITY.

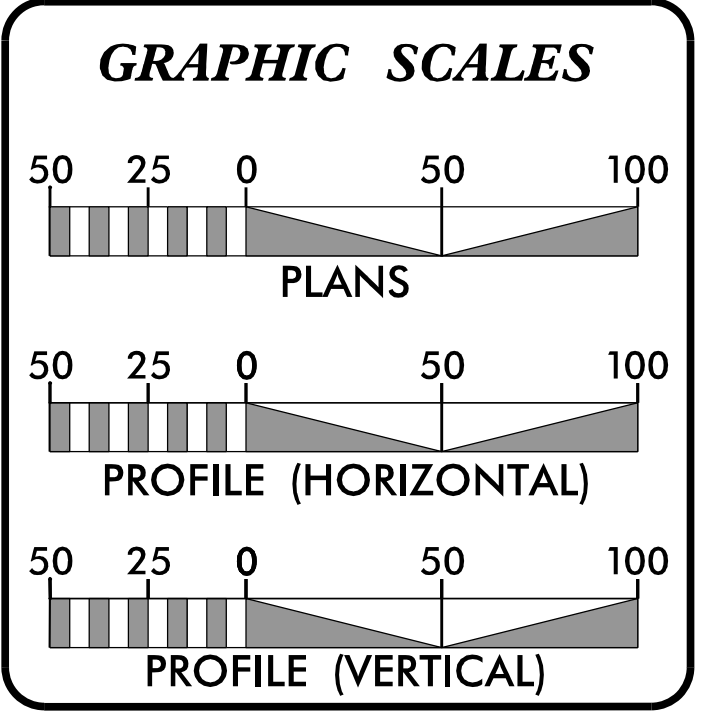

SHEET NO.	DESCRIPTION
UO-1	TITLE SHEET
UO-2	UTILITIES BY OTHERS PLAN SHEET
UO-3	UTILITIES BY OTHERS PLAN SHEET
UO-4	UTILITIES BY OTHERS PLAN SHEET

- UTILITY OWNERS ON PROJECT**
- (1) JONES ONSLOW EMC (POWER DISTRIBUTION)
 - (2) CENTURYLINK (COMMUNICATIONS)
 - (3) CHARTER COMMUNICATIONS (COMMUNICATIONS)

Cardno

CARDNO (NC), INC.
7606 WHITEHALL EXECUTIVE CENTER DR
SUITE 800
CHARLOTTE NC 28273
PHONE (704) 927-9700
FAX (704) 529-3272

Michael Moore, P.L.S. BRANCH MANAGER

PREPARED IN THE OFFICE OF:
DIVISION OF HIGHWAYS
UTILITIES UNIT
UTILITIES ENGINEERING

1555 MAIL SERVICES CENTER
RALEIGH NC 27699-1555
PHONE (919) 707-6690
FAX (919) 250-4151

Roger Worthington, P.E. UTILITIES SECTION ENGINEER
Bo Hemphill, P.E. UTILITIES SQUAD LEADER PROJECT ENGINEER
Kelvin Martin E.I. UTILITIES PROJECT DESIGNER

\$\$\$\$\$ SYSTEM \$\$\$\$\$\$ DON \$\$\$\$\$\$ USERNAME \$\$\$\$\$\$