


UTILITIES BY OTHERS

NOTE:
ALL PROPOSED UTILITY WORK SHOWN ON THIS SHEET WILL BE DONE BY OTHERS. THIS DOCUMENT IS CONSIDERED A FINAL UBO SHEET AND NO SIGNATURE IS REQUIRED.

NAD 83/NA 2011

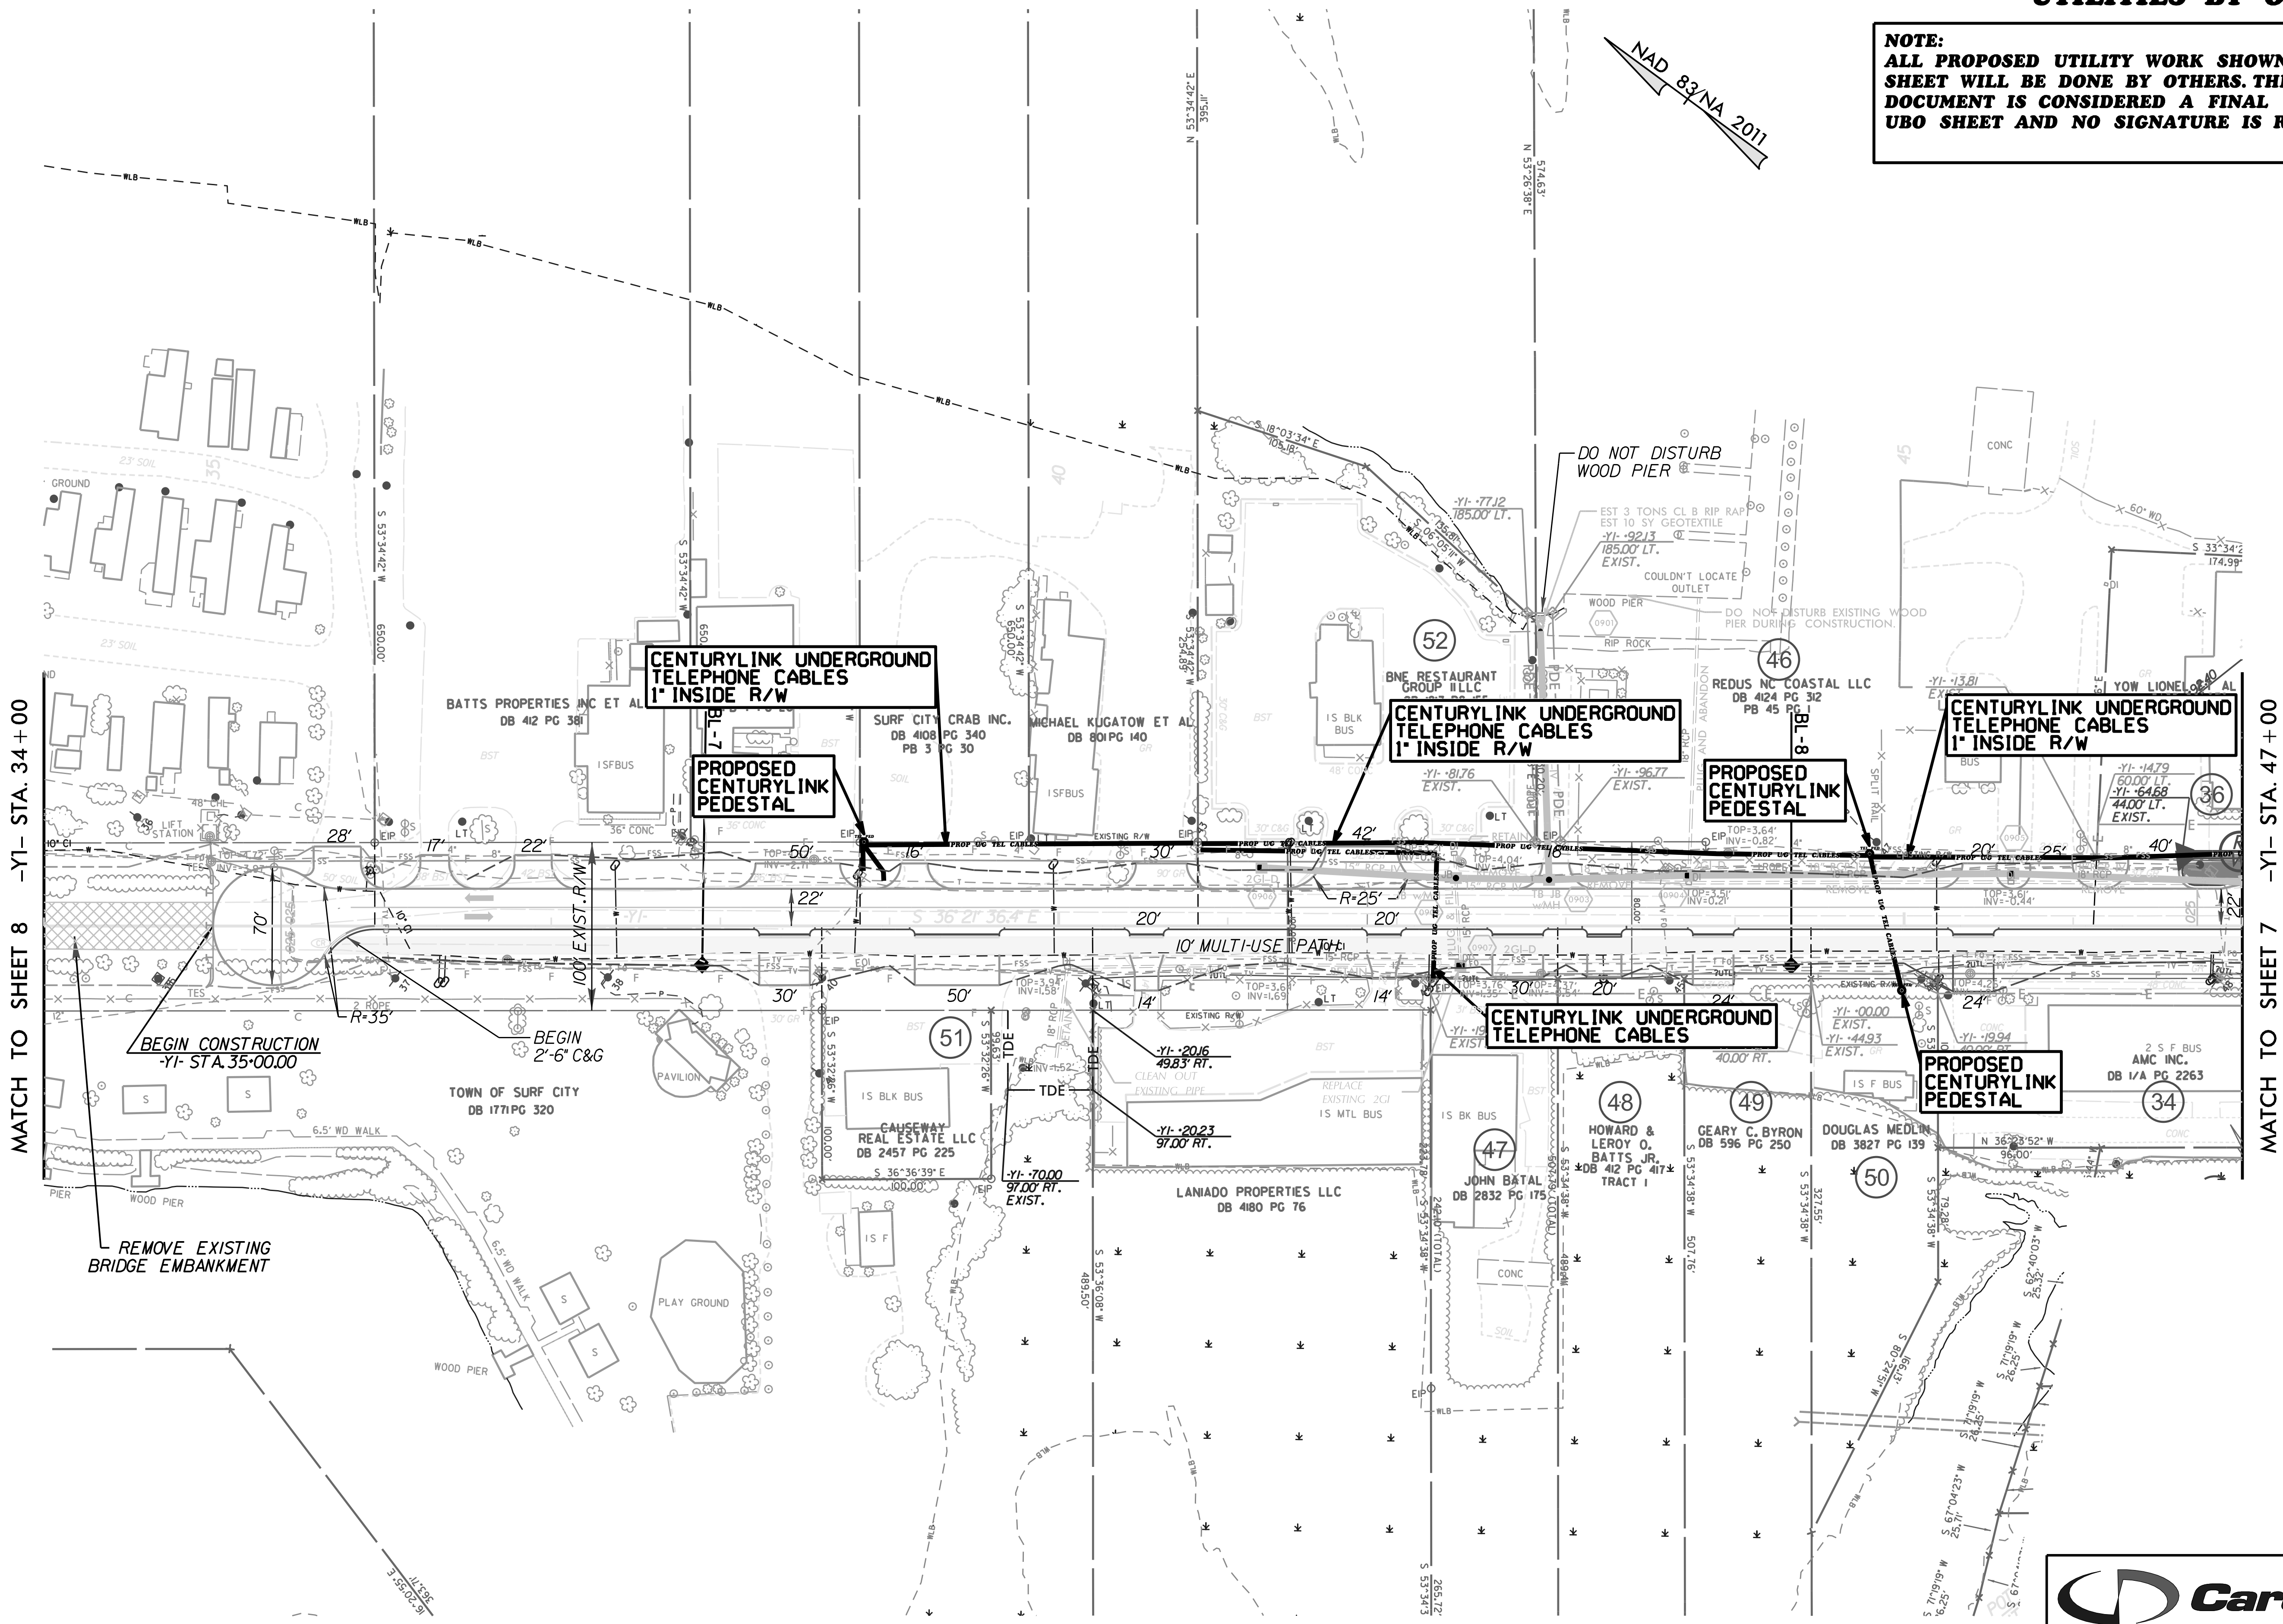

MATCH TO SHEET 8 -Y1- STA. 34+00

MATCH TO SHEET 7 -Y1- STA. 47+00

BEGIN CONSTRUCTION
 -Y1- STA. 35+00.00

BEGIN 2'-6" C&G

REMOVE EXISTING
 BRIDGE EMBANKMENT

REVISIONS

8/17/99
 SYSTEM: \$\$\$\$\$\$
 DESIGN: \$\$\$\$\$\$
 CHECK: \$\$\$\$\$\$
 APPROVE: \$\$\$\$\$\$
 DATE: \$\$\$\$\$\$