


8/23/99

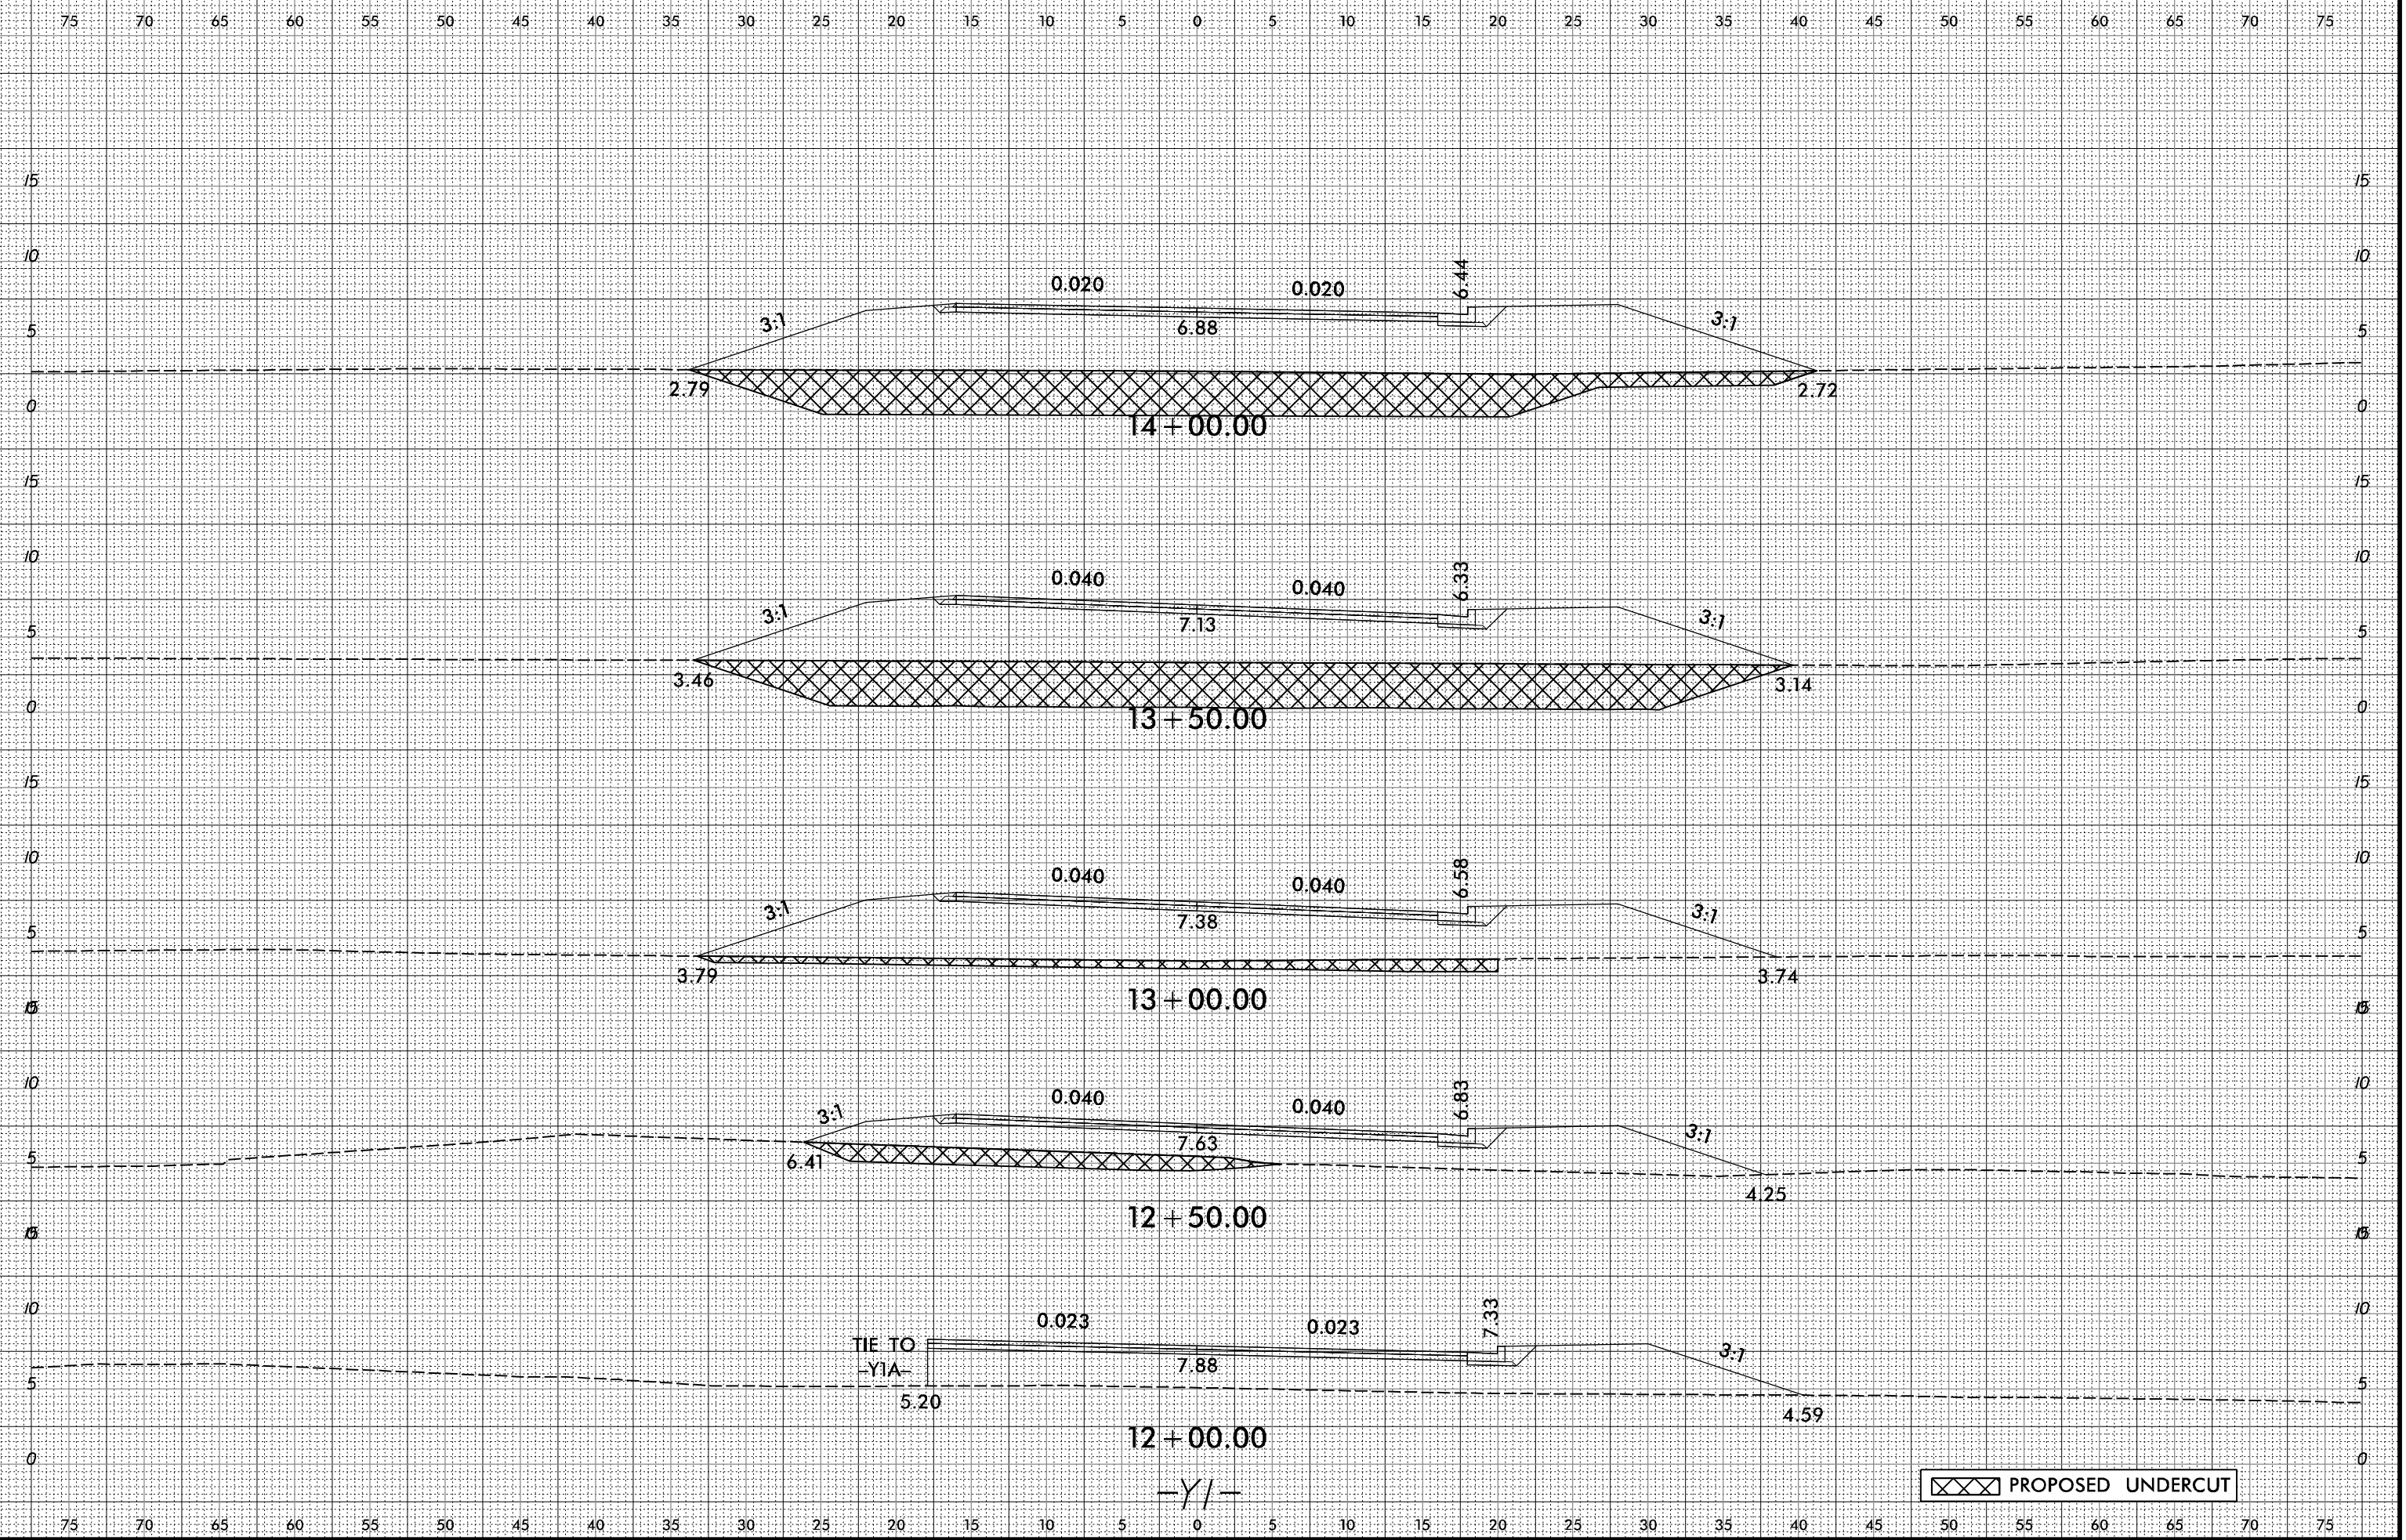

PROPOSED UNDERCUT

4/20/2016
 R:\Projects\B4929\XSC\B4929_Rd.dwg - xpl_1.YIBEG.dgn
 3:45:15 PM