


8/23/99



PROJ. REFERENCE NO.  
B-4929

SHEET NO.  
X-38

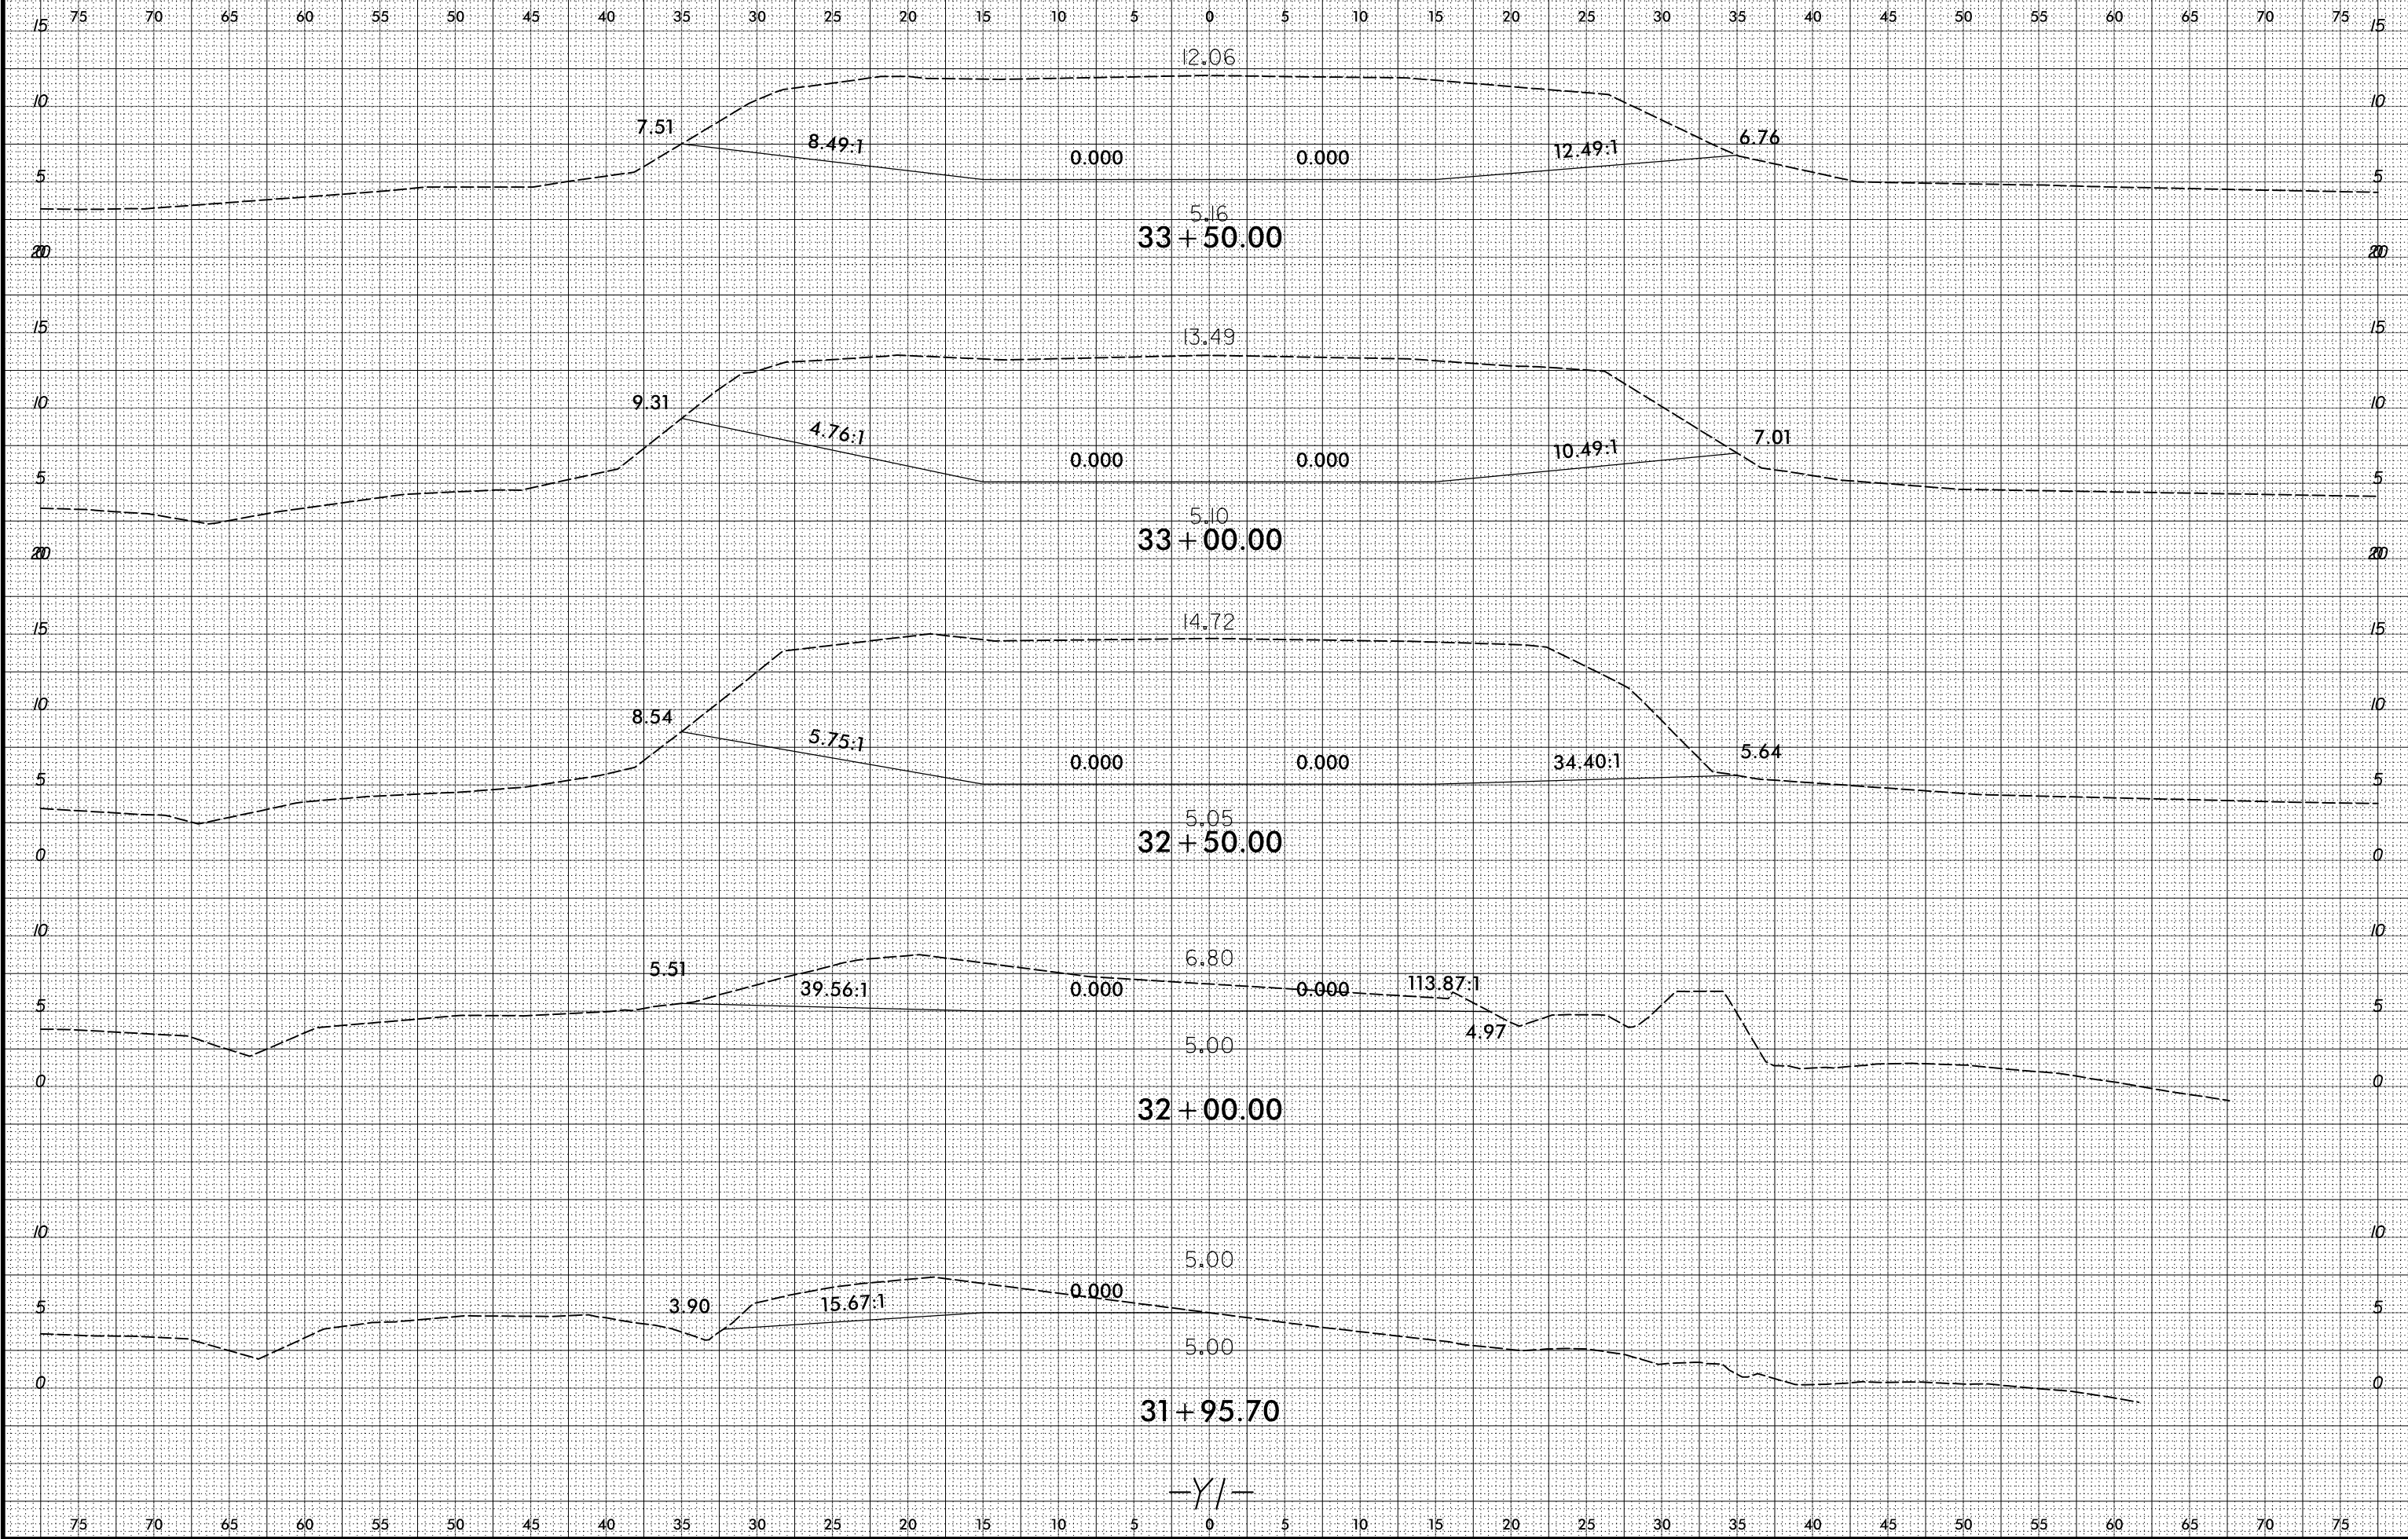

4/1/2016  
R:\Roadway\XSC\B4929\_RdJr\_xp1\_YIEMB.dgn  
8:48:12 AM

-Y/-