



8/23/99

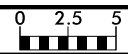

PROJ. REFERENCE NO.
B-4929

SHEET NO.
X-40

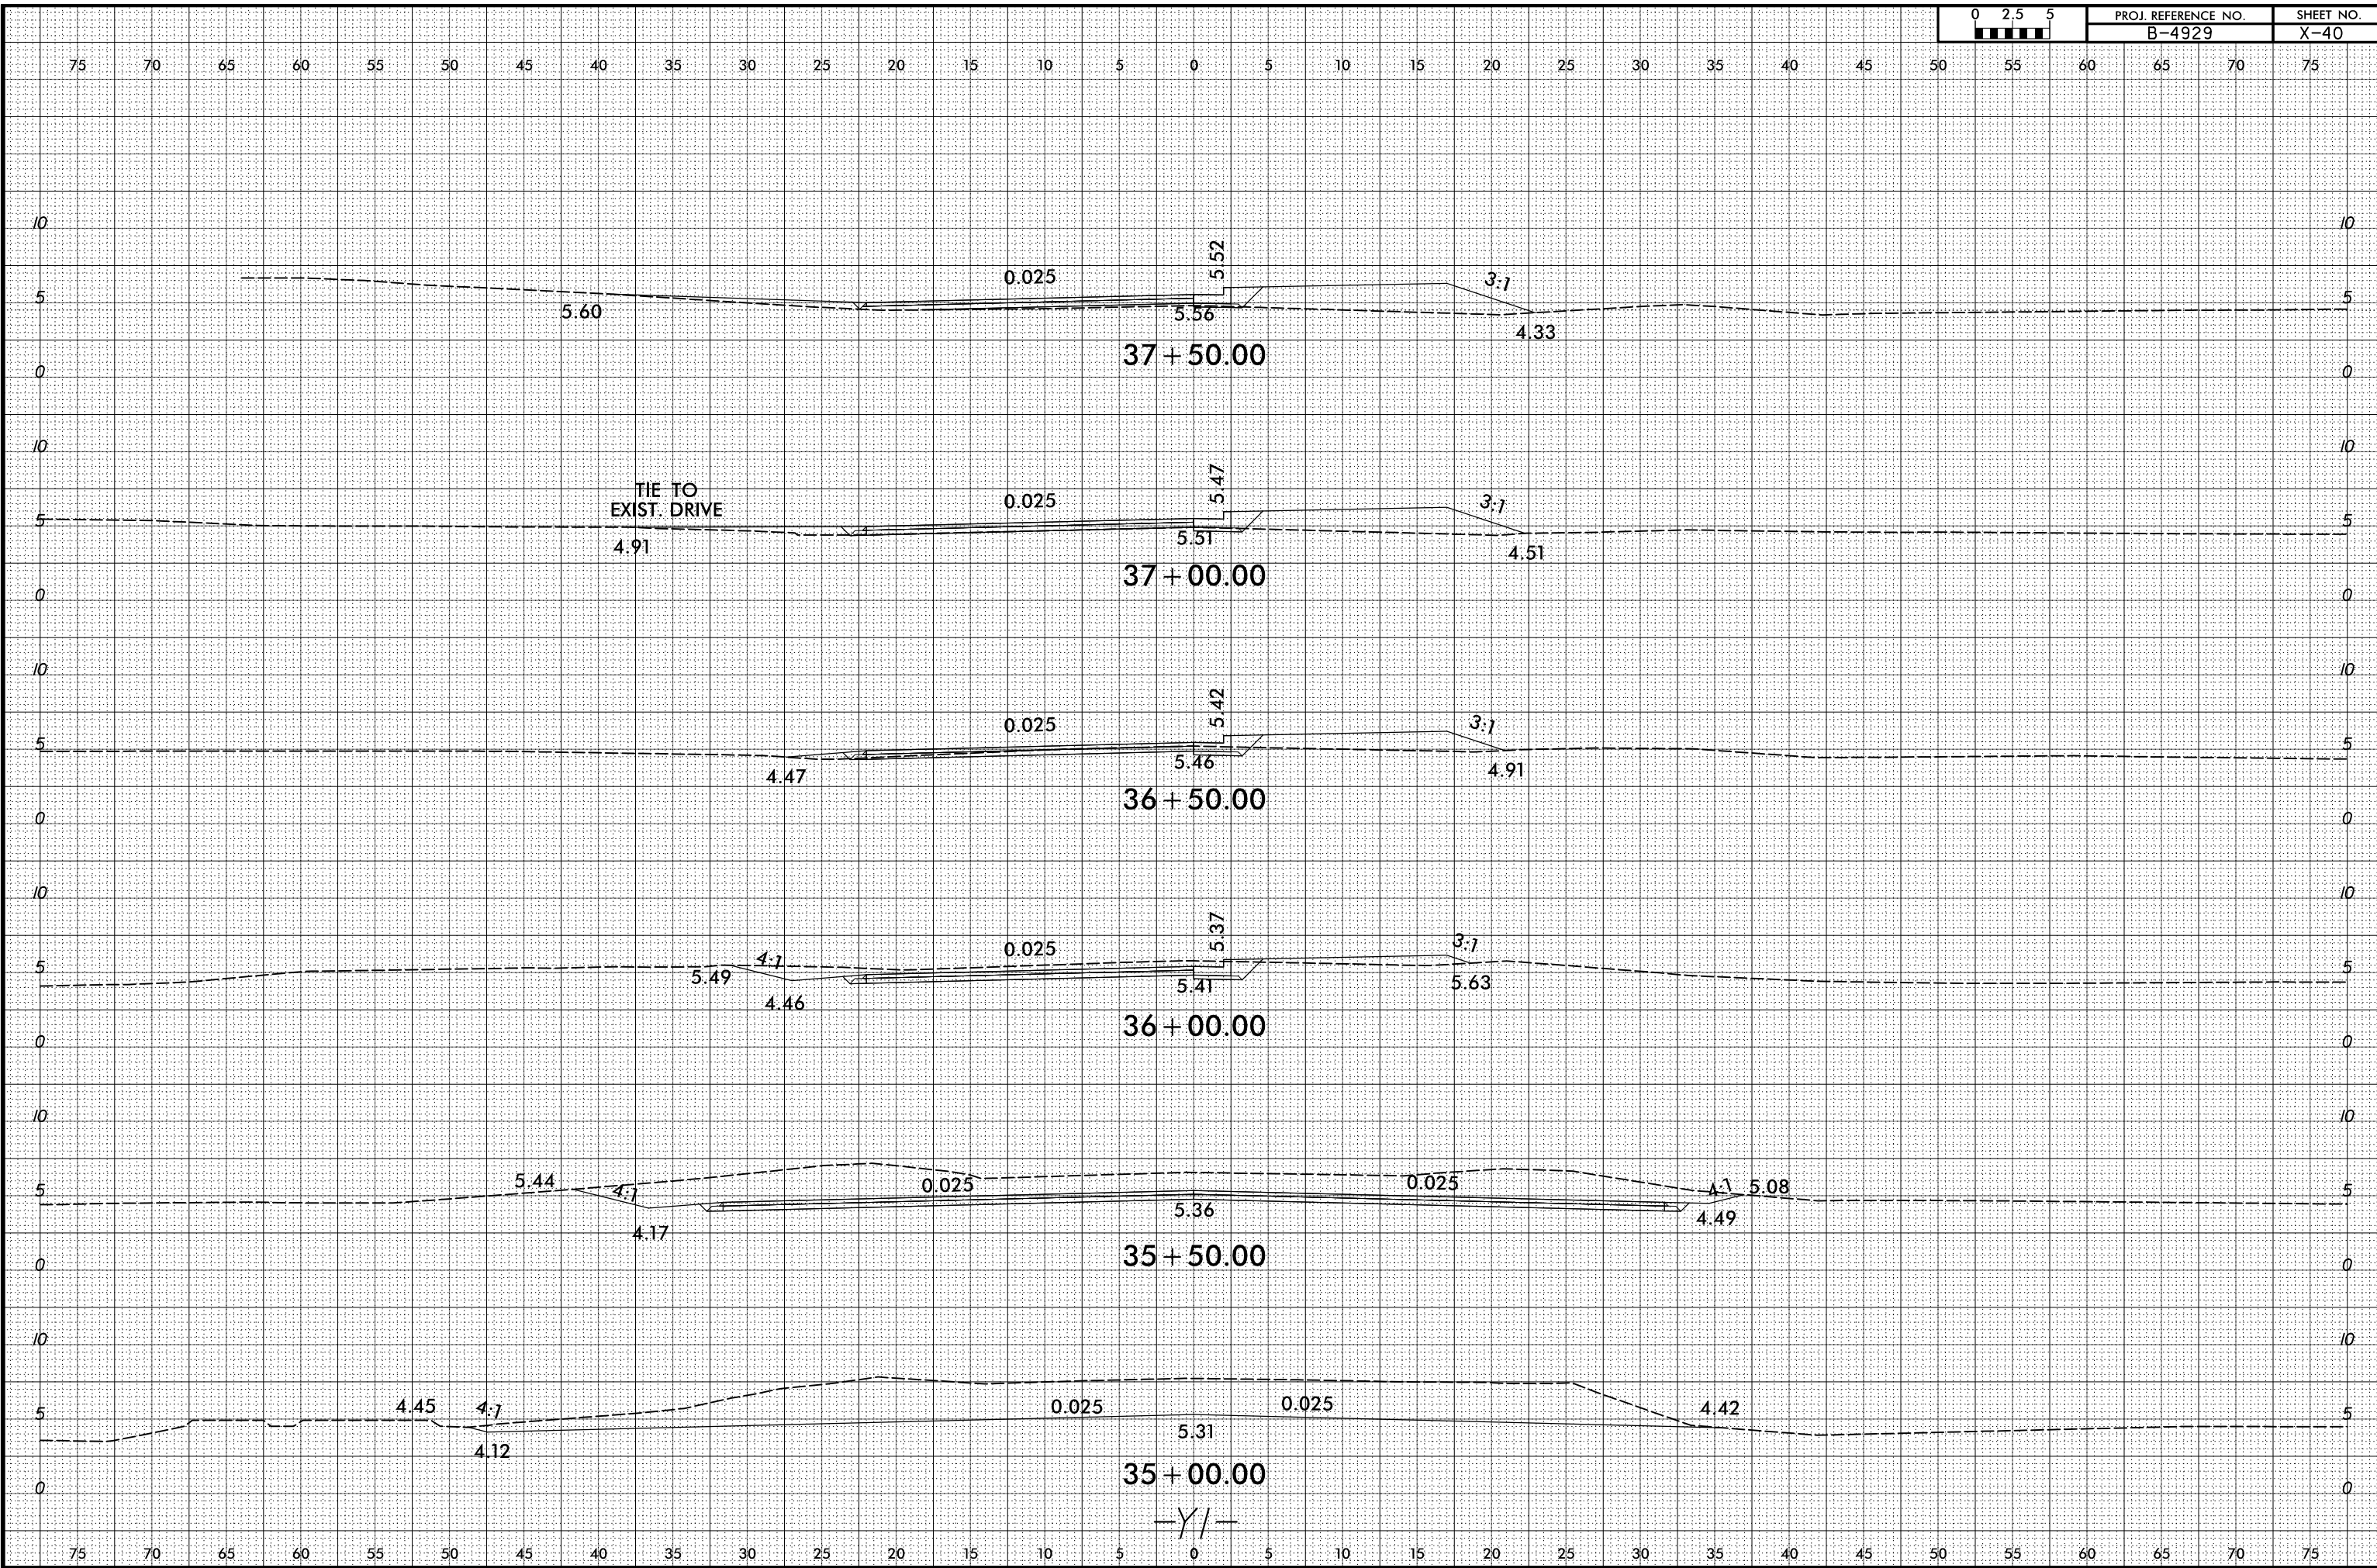

4/1/2016
R:\Roadway\XSC\B4929_Rd.dwg - xpl - YIEND.dgn
8:48:16 AM