



8/23/99

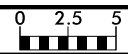

PROJ. REFERENCE NO.
B-4929

SHEET NO.
X-47

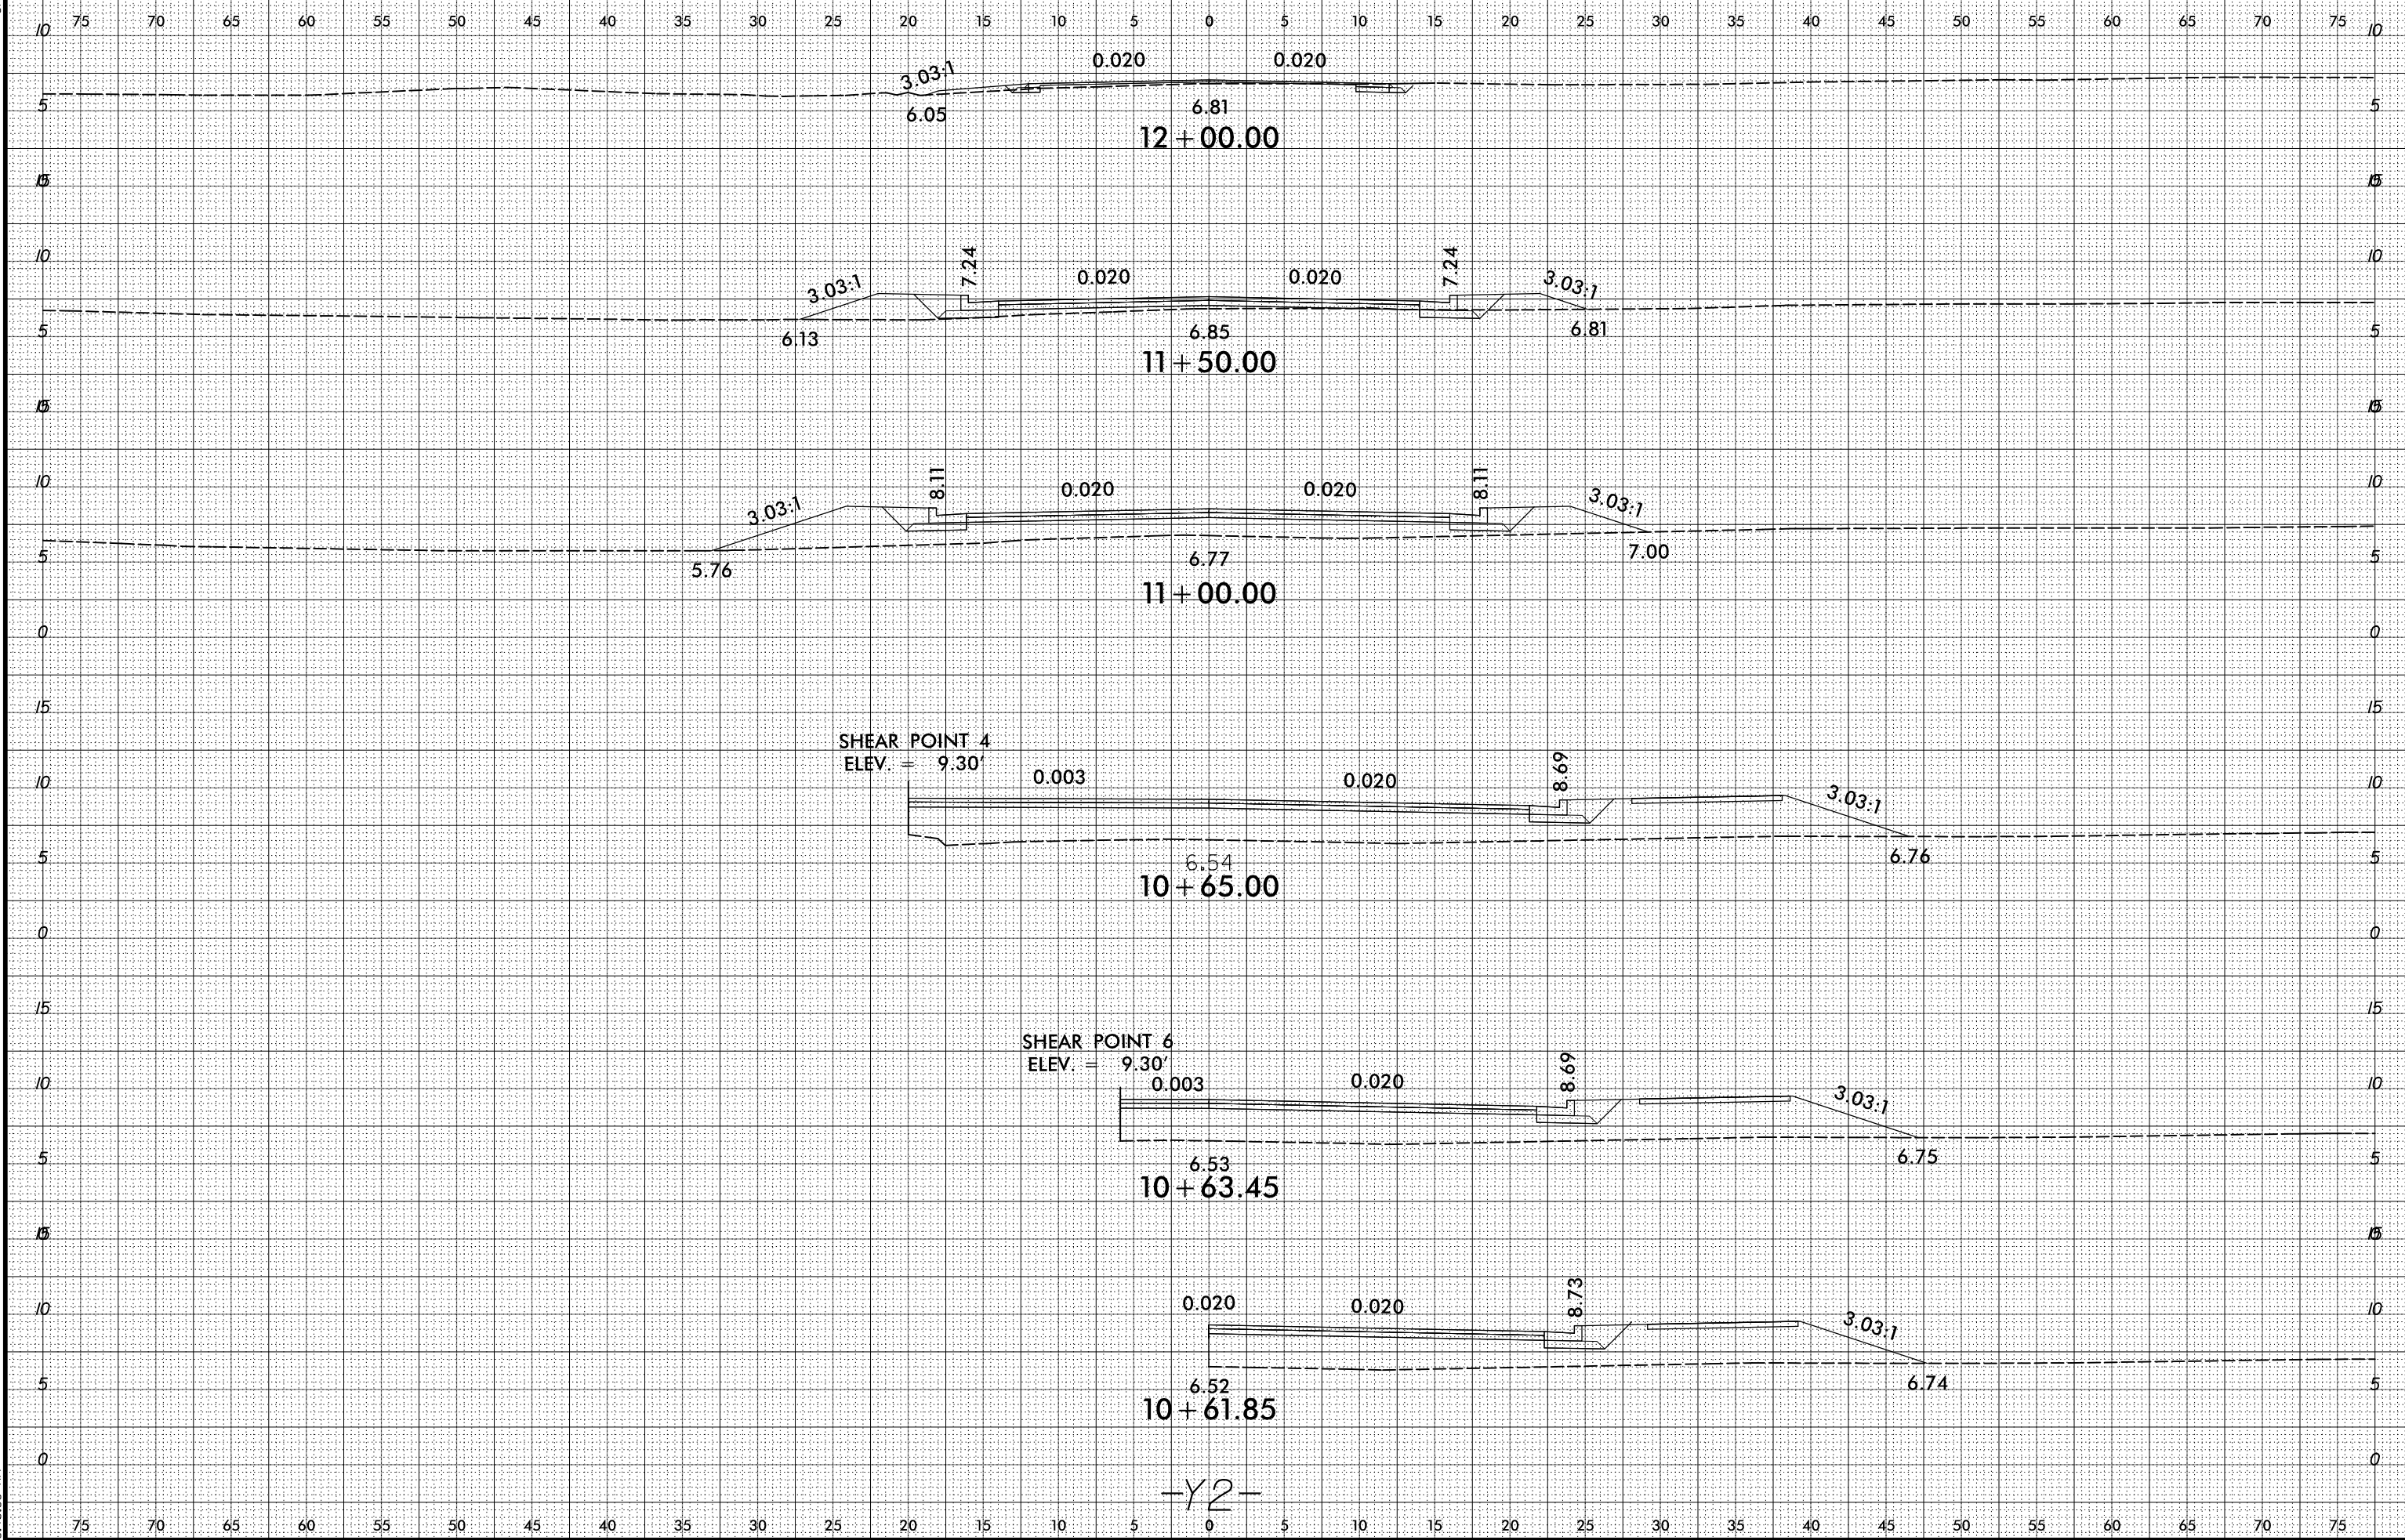

-Y2-

4/1/2016
R:\Roadway\XSC\B4929_RdJ_xp1_Y2.dgn
8:40:58 AM