


8/23/99



PROJ. REFERENCE NO.
B-4929

SHEET NO.
X-52

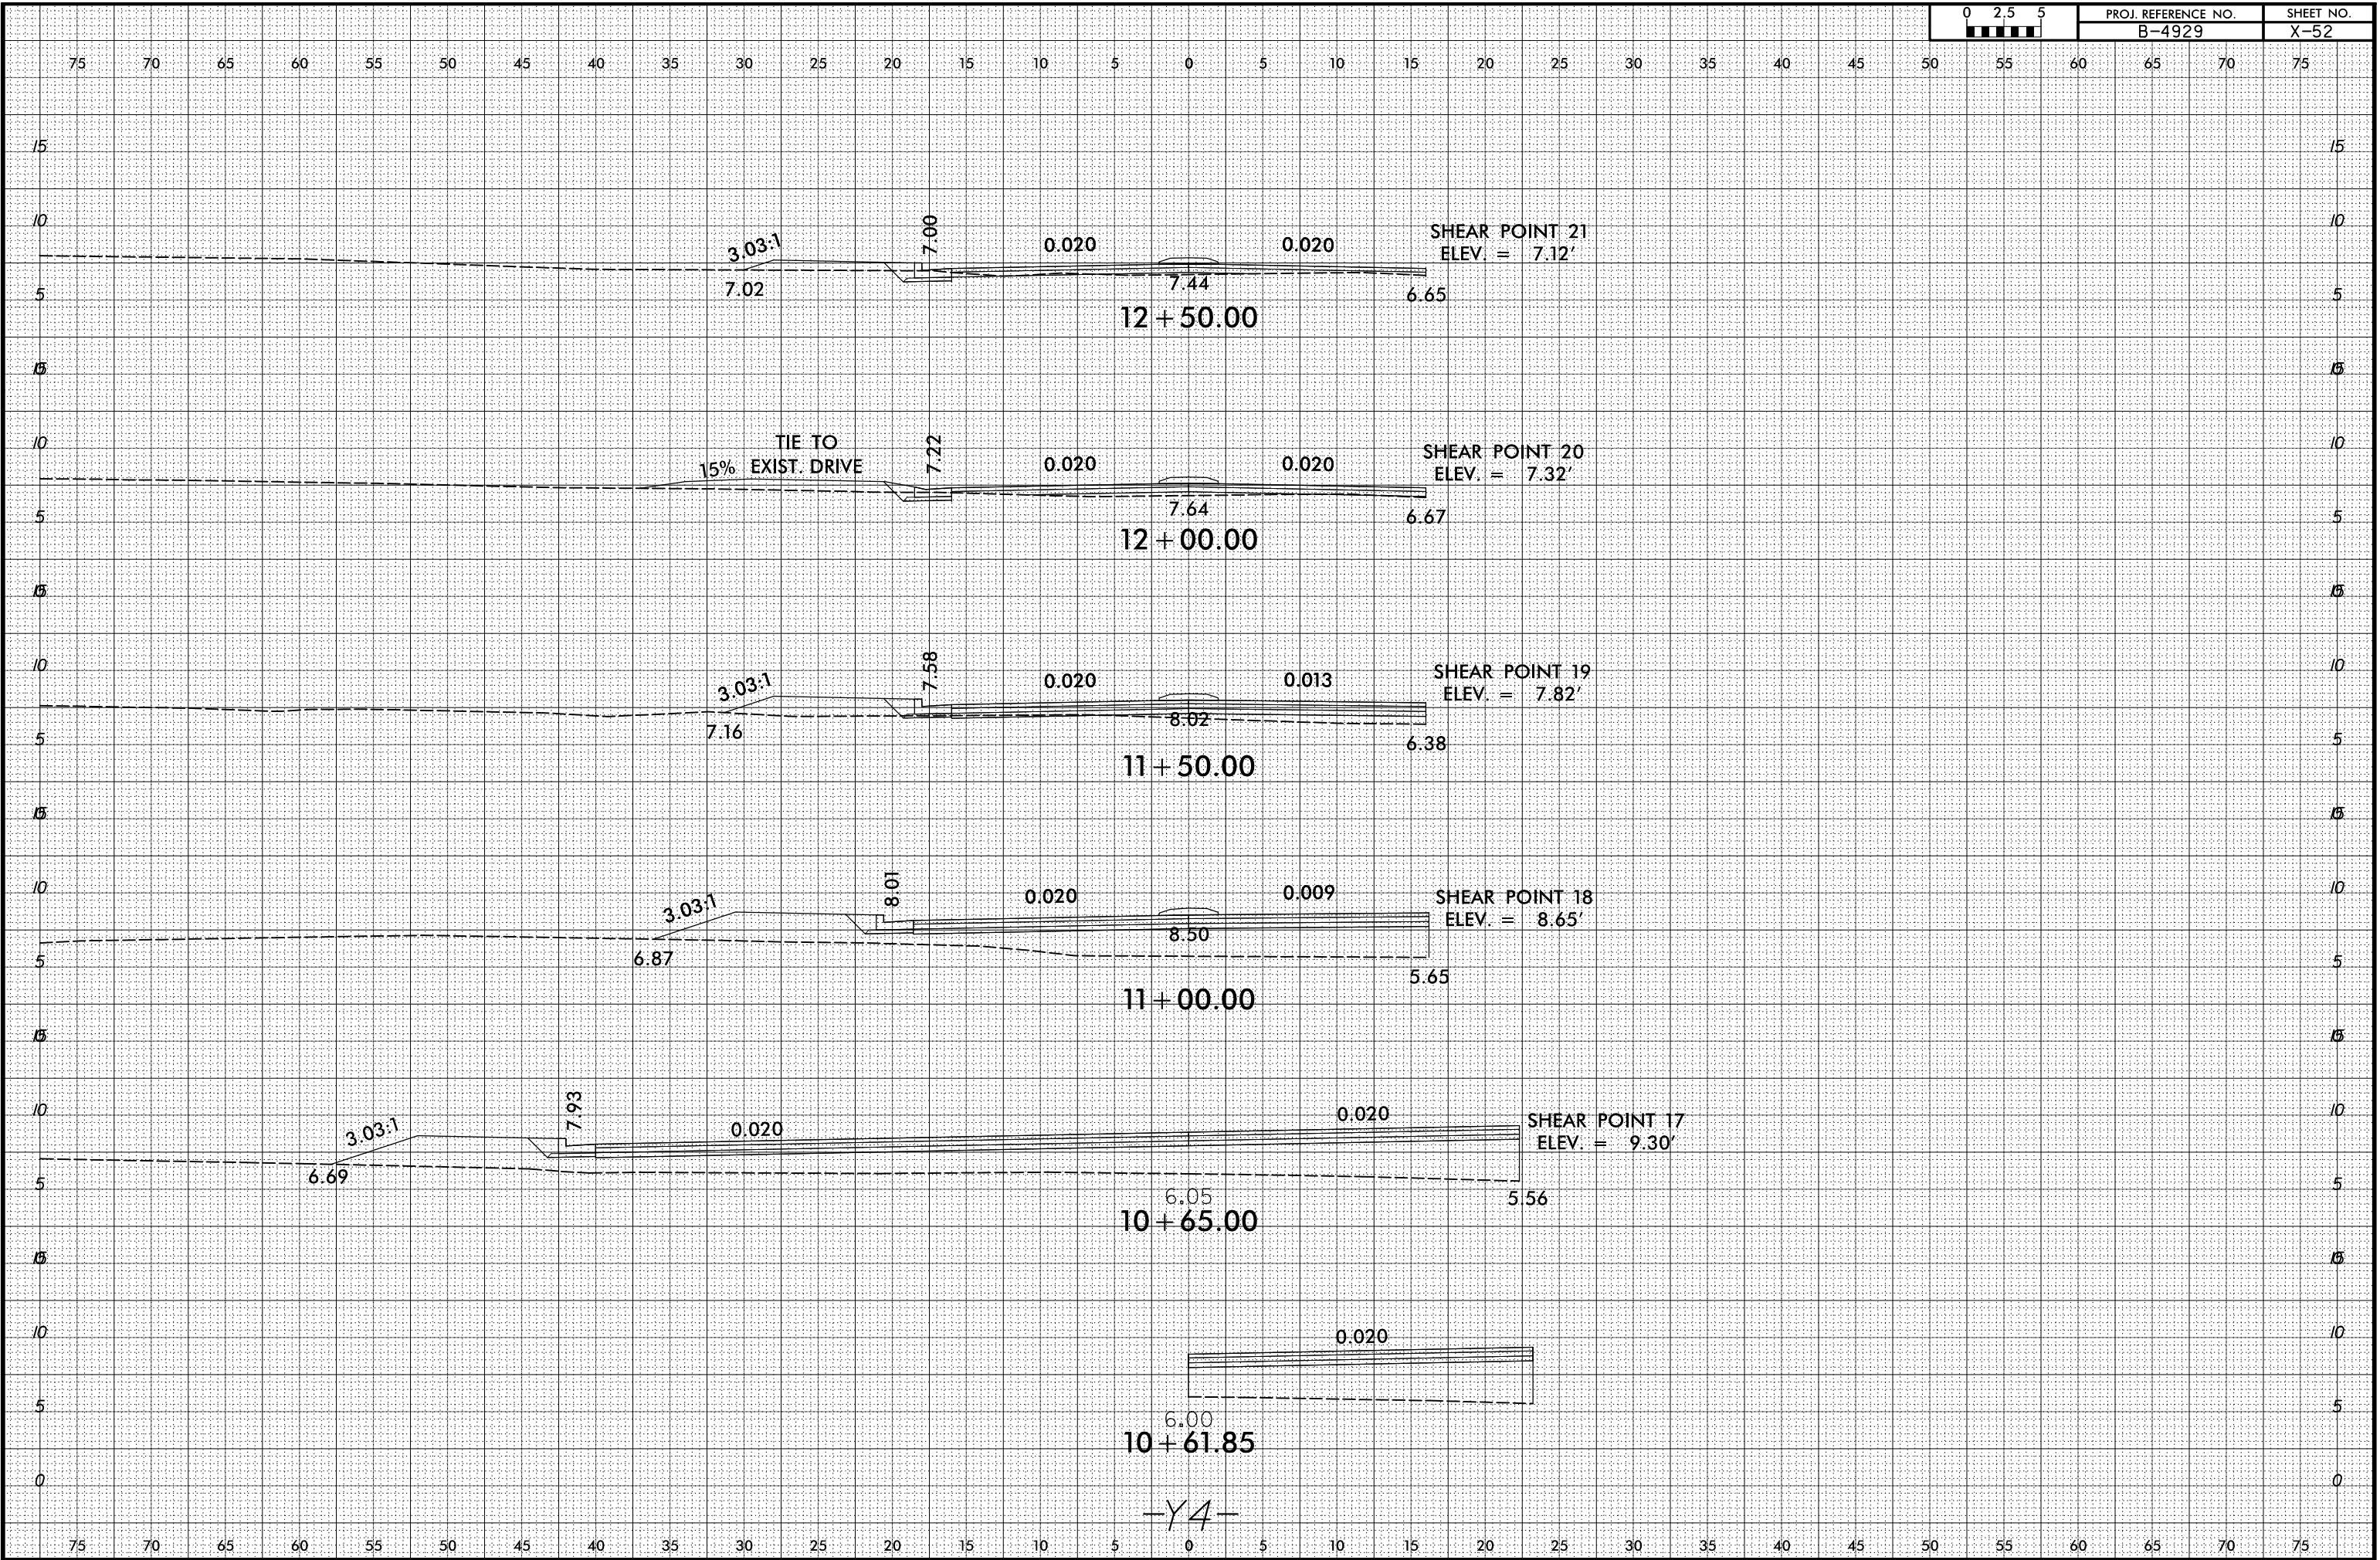

10+61.85

-Y4-

4/1/2016
R:\Roadway\XSC\B4929_Rdwy_xpl_Y4.dgn
8:41:07 AM